


FINAL SURVEY SURVEYED PLOTTED NOTE BODY AREAS CHECKED DATE

ORIGINAL SURVEY SURVEYED PLOTTED NOTE BODY AREAS CHECKED DATE

c:\projects\0653004\woolpert_080204\33.XSHT.dgn
2/3/2005

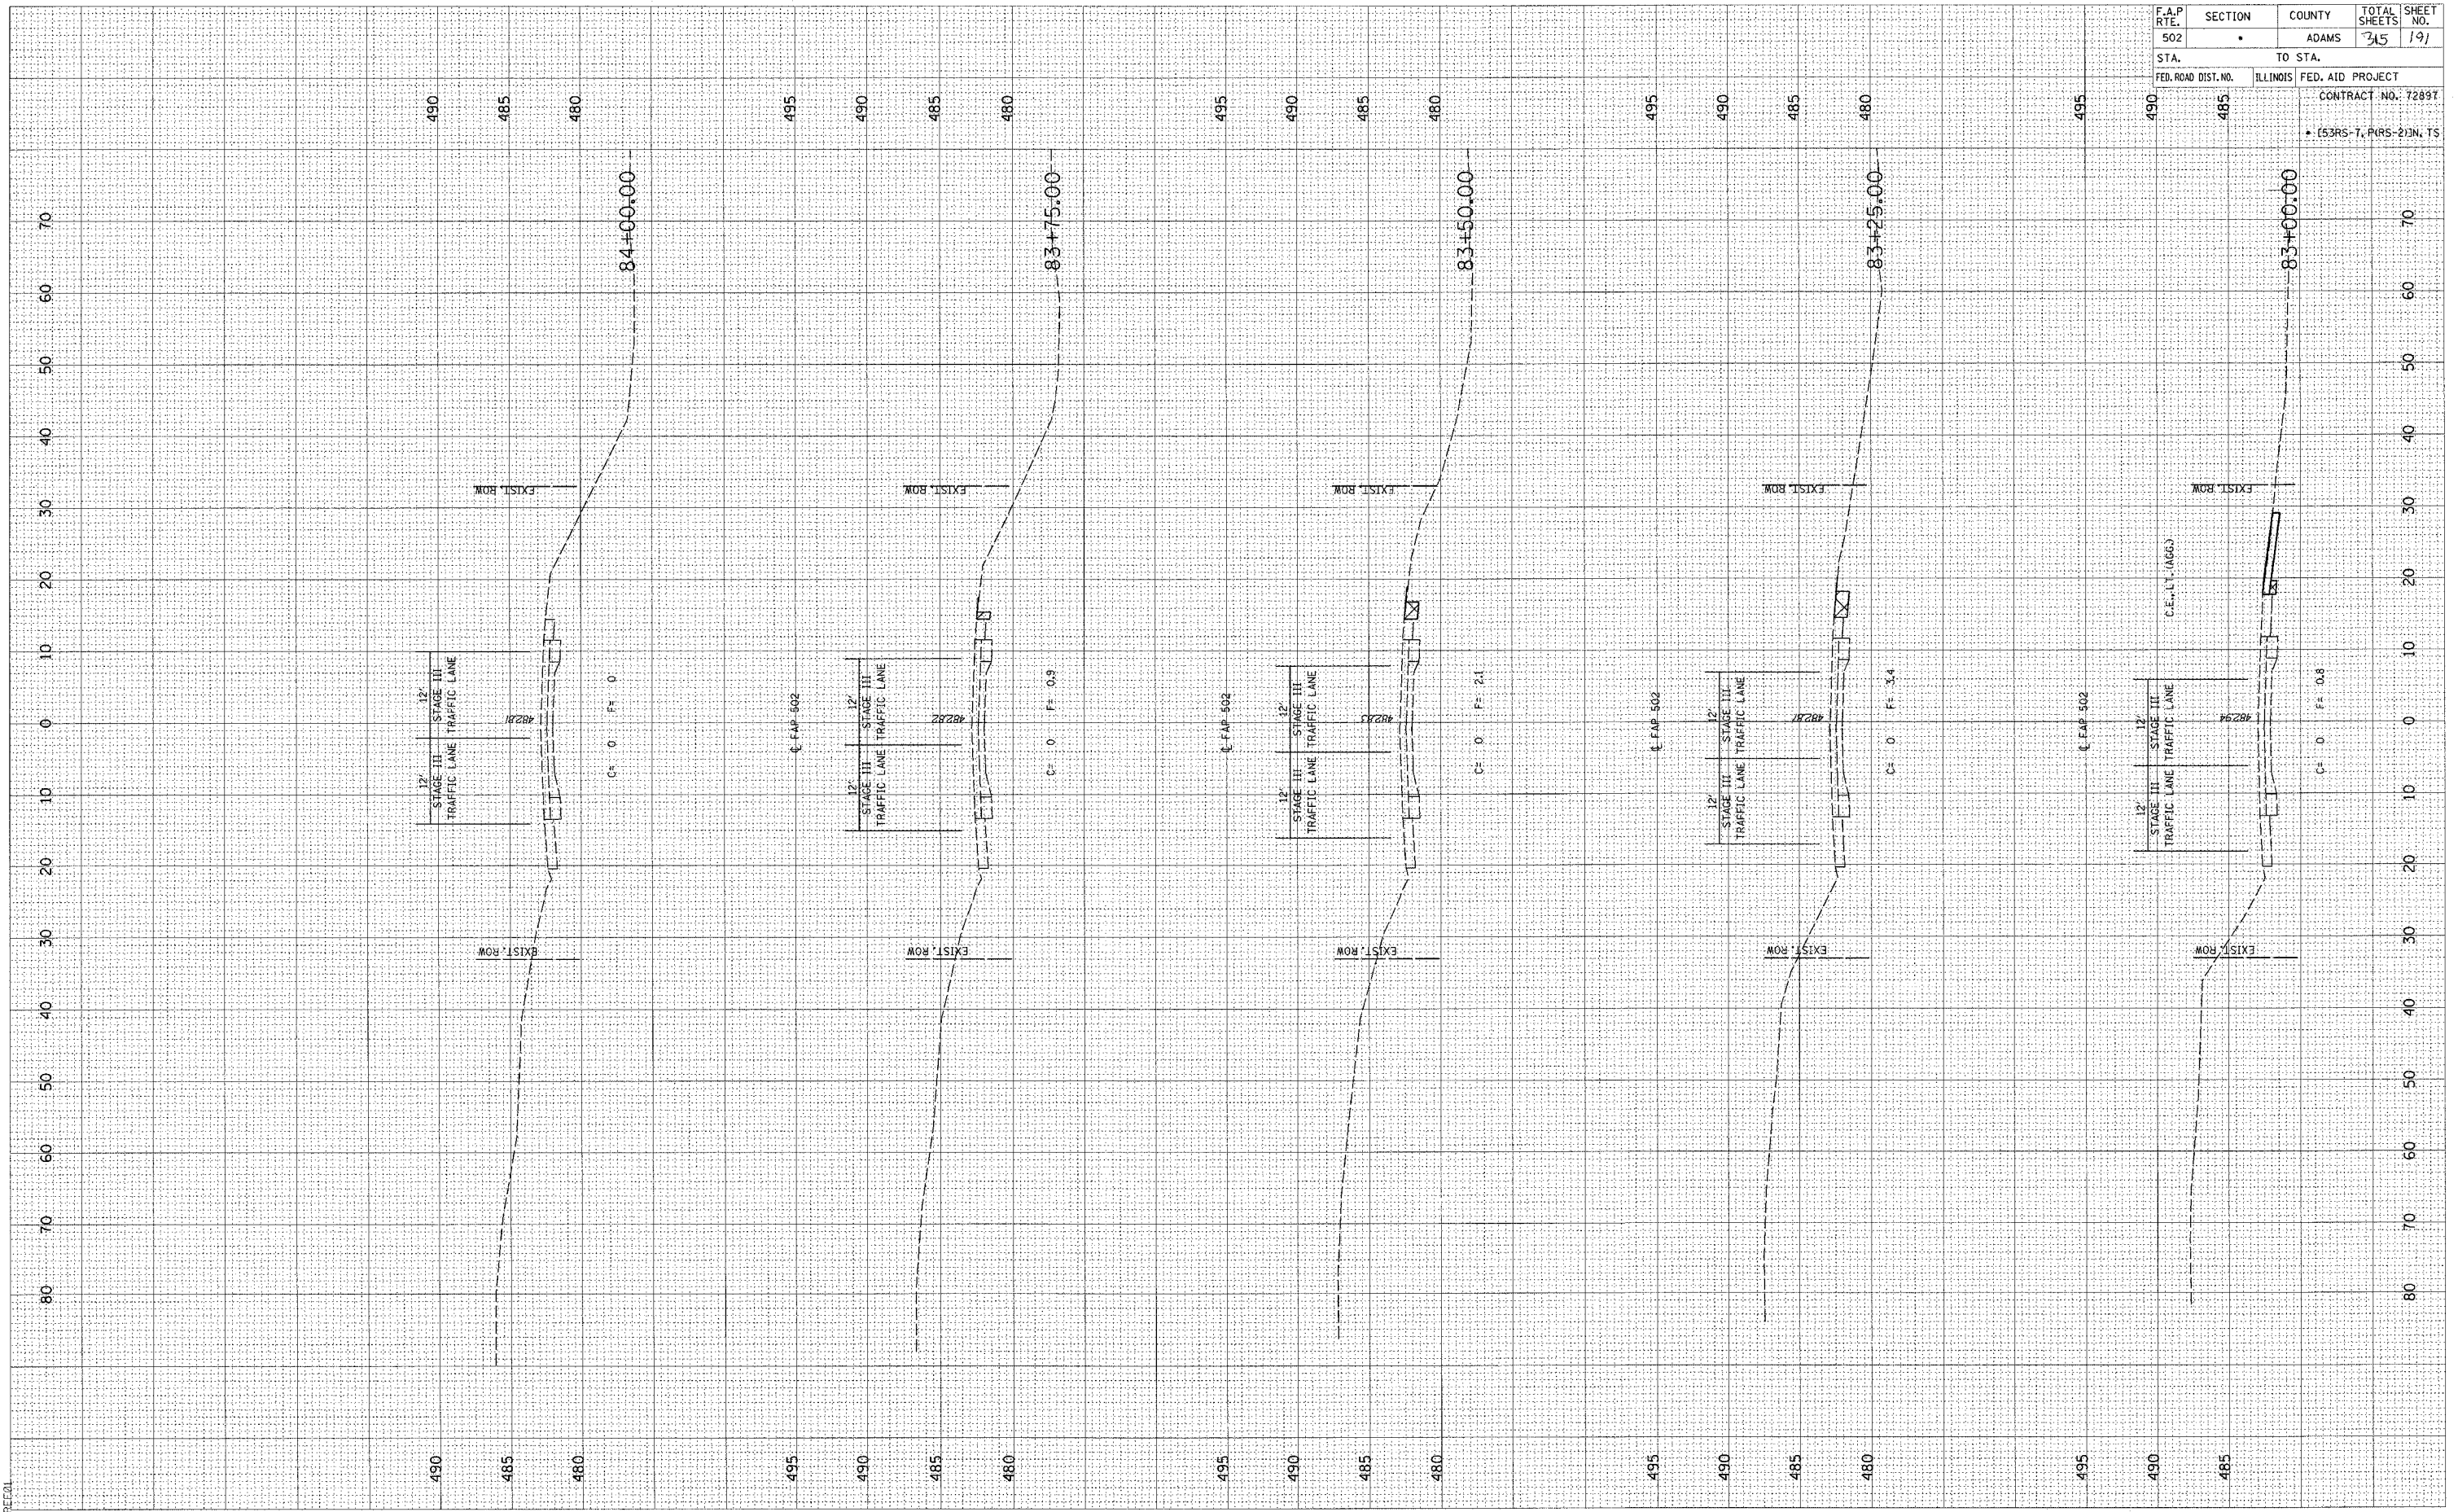

F.A.P. RTE.	SECTION	COUNTY	TOTAL SHEETS	SHEET NO.
502		ADAMS	315	191
STA.	TO STA.		CONTRACT NO. 72897	
FED. ROAD DIST. NO.	ILLINOIS	FED. AID PROJECT	* (53RS-T, PARS-2) IN. TS	