


FINAL SURVEY BY DATE  
 SURVEYED BY  
 PLOTTED BY  
 NOTE BOOK NO.  
 AREAS CHECKED

ORIGINAL SURVEY BY DATE  
 SURVEYED BY  
 PLOTTED BY  
 NOTE BOOK NO.  
 AREAS CHECKED

c:\projects\d653004\woolpert\_080204\31\_xsh11.dwg  
 2/3/2005  
 REF:01

F.A.P. RTE.	SECTION	COUNTY	TOTAL SHEETS	SHEET NO.
502		ADAMS	315	198
STA.	TO STA.		CONTRACT NO. 72897	
FED. ROAD DIST. NO.	ILLINOIS	FED. AID PROJECT	• (53RS-7, PRS-2)IN, TS	

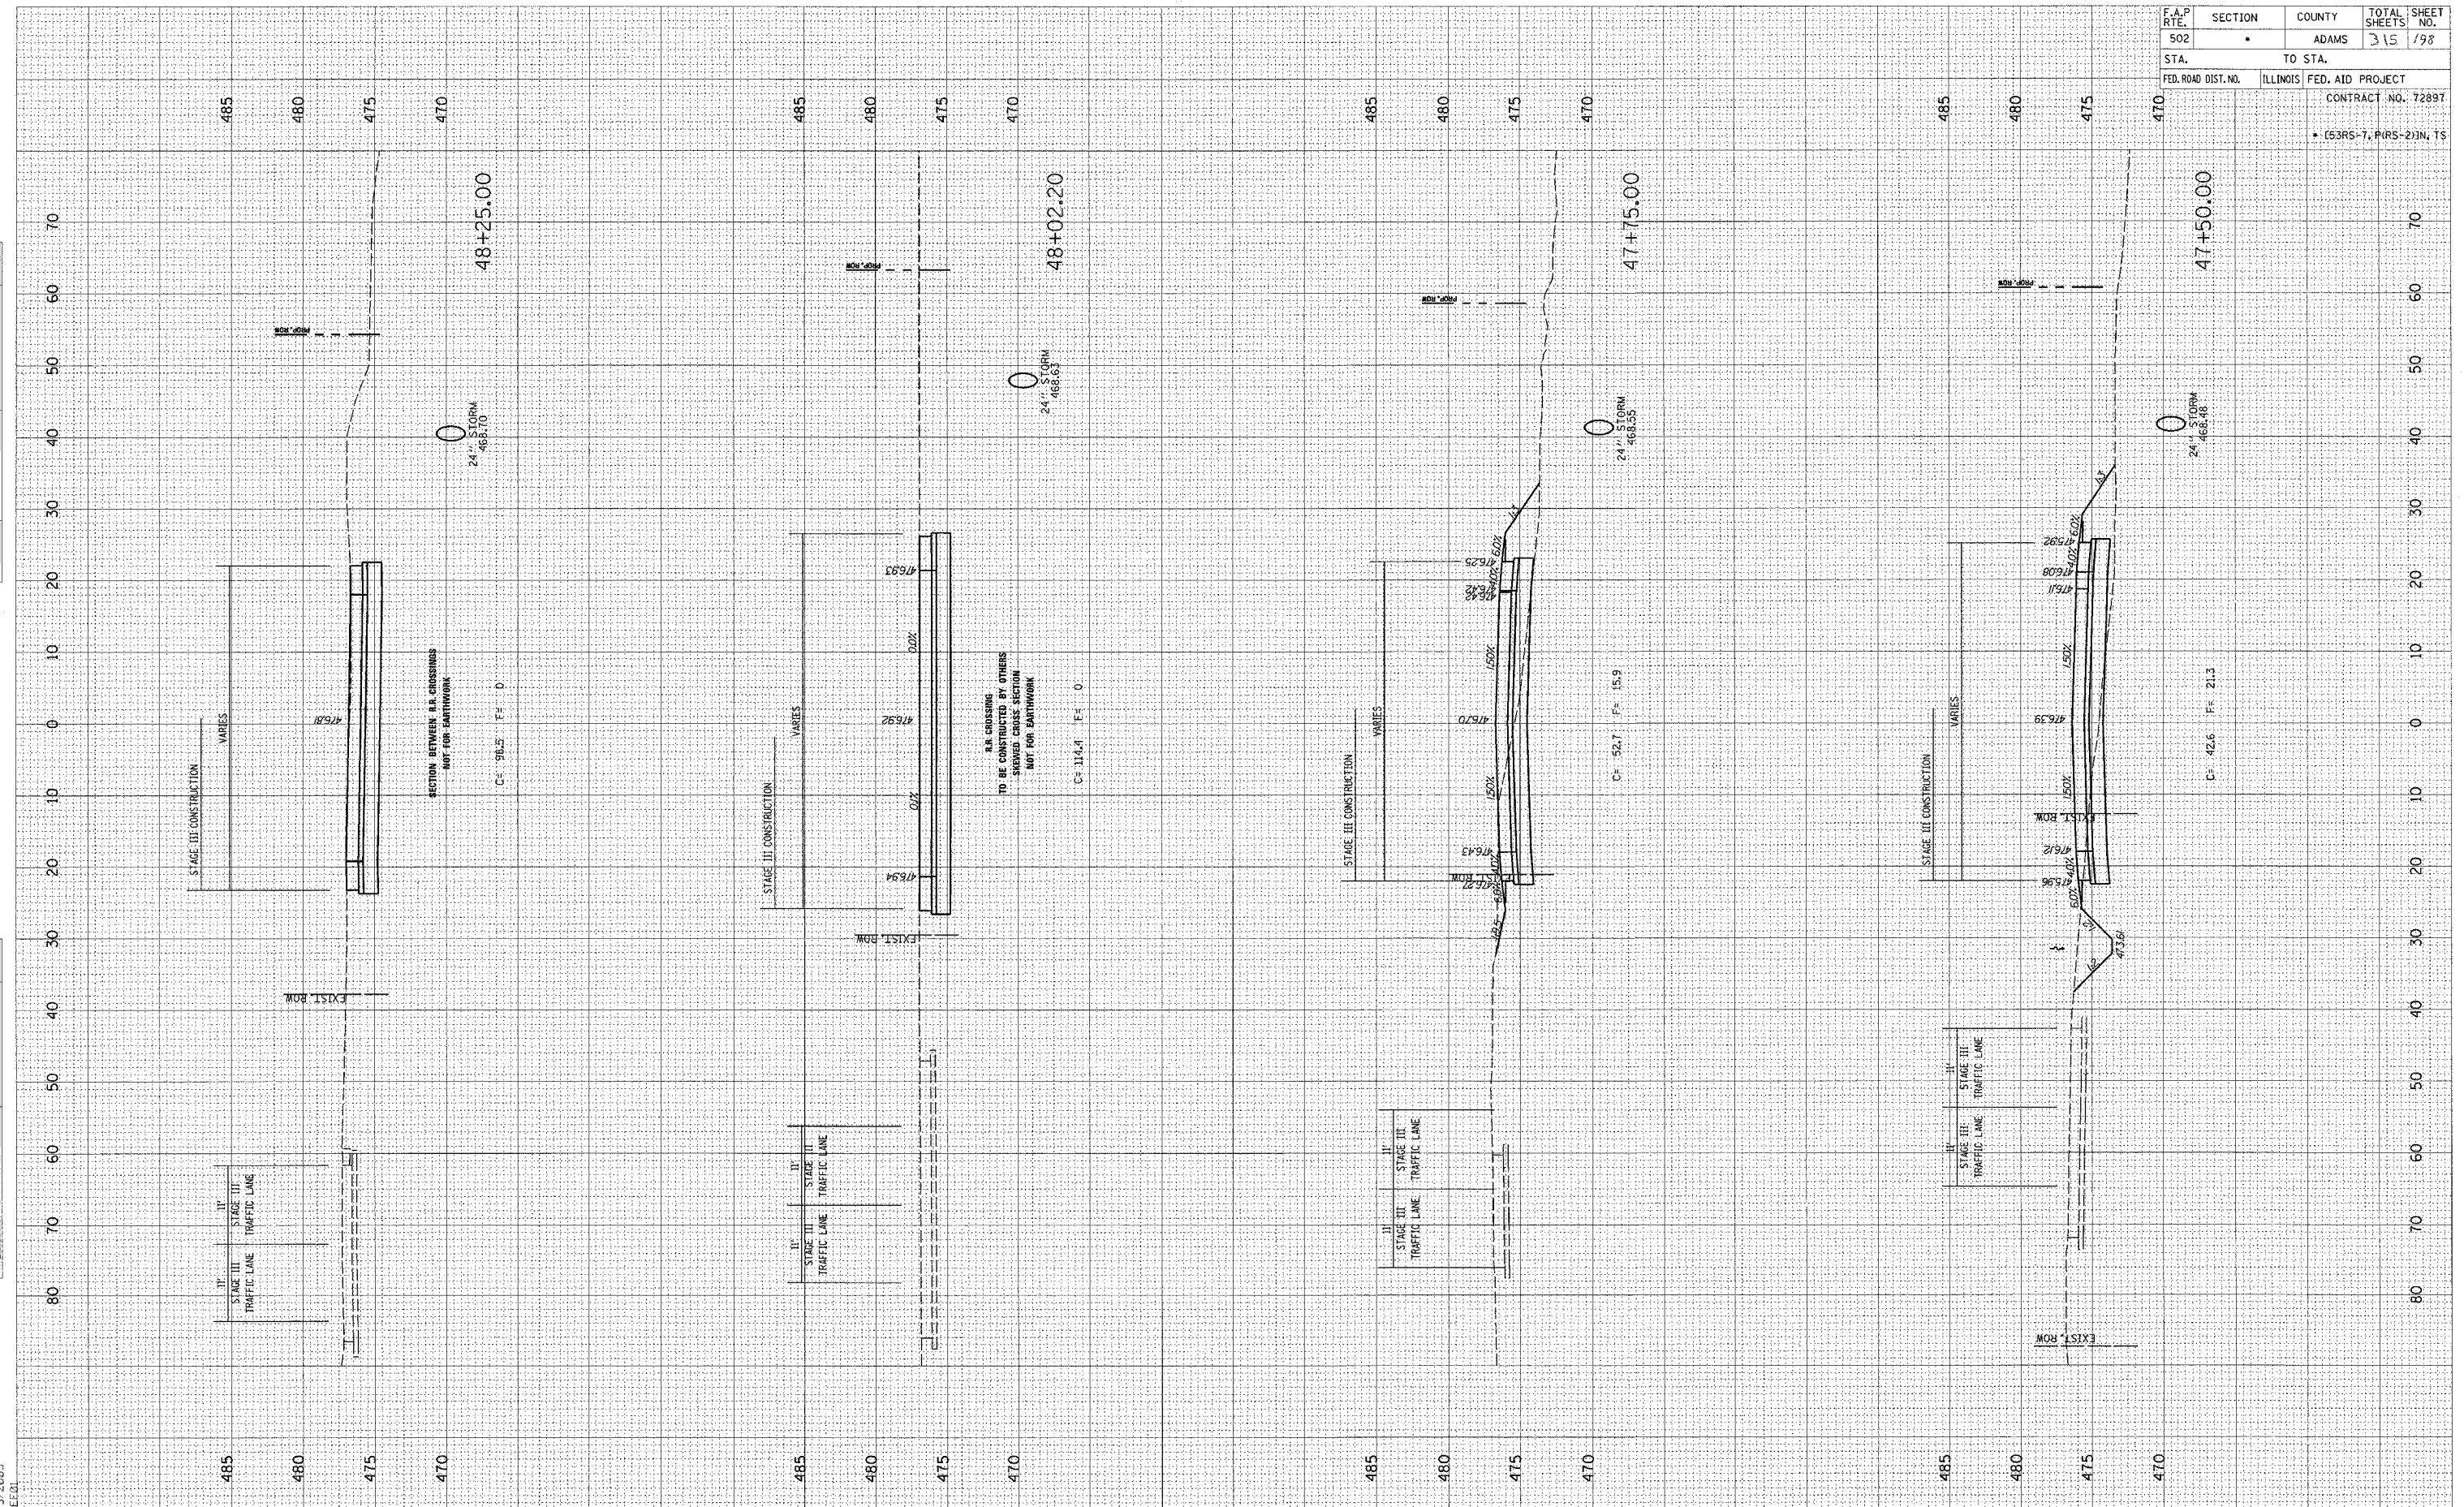

STAGE 3 - FAP 502 (IL 57) - RADIO RD. STA. 47+50 - 48+25