


FINAL SURVEY BY DATE  
 SURVEYED BY DATE  
 NOTE BOOK NO. TEMPLATE AREA CHECKED  
 NO. AREAS CHECKED

ORIGINAL SURVEY BY DATE  
 SURVEYED BY DATE  
 NOTE BOOK NO. TEMPLATE AREA CHECKED  
 NO. AREAS CHECKED

c:\projects\0653004\woolpert\060204\3\_xsh\3\_xshts.dgn  
 2/3/2005  
 \*EE:QL

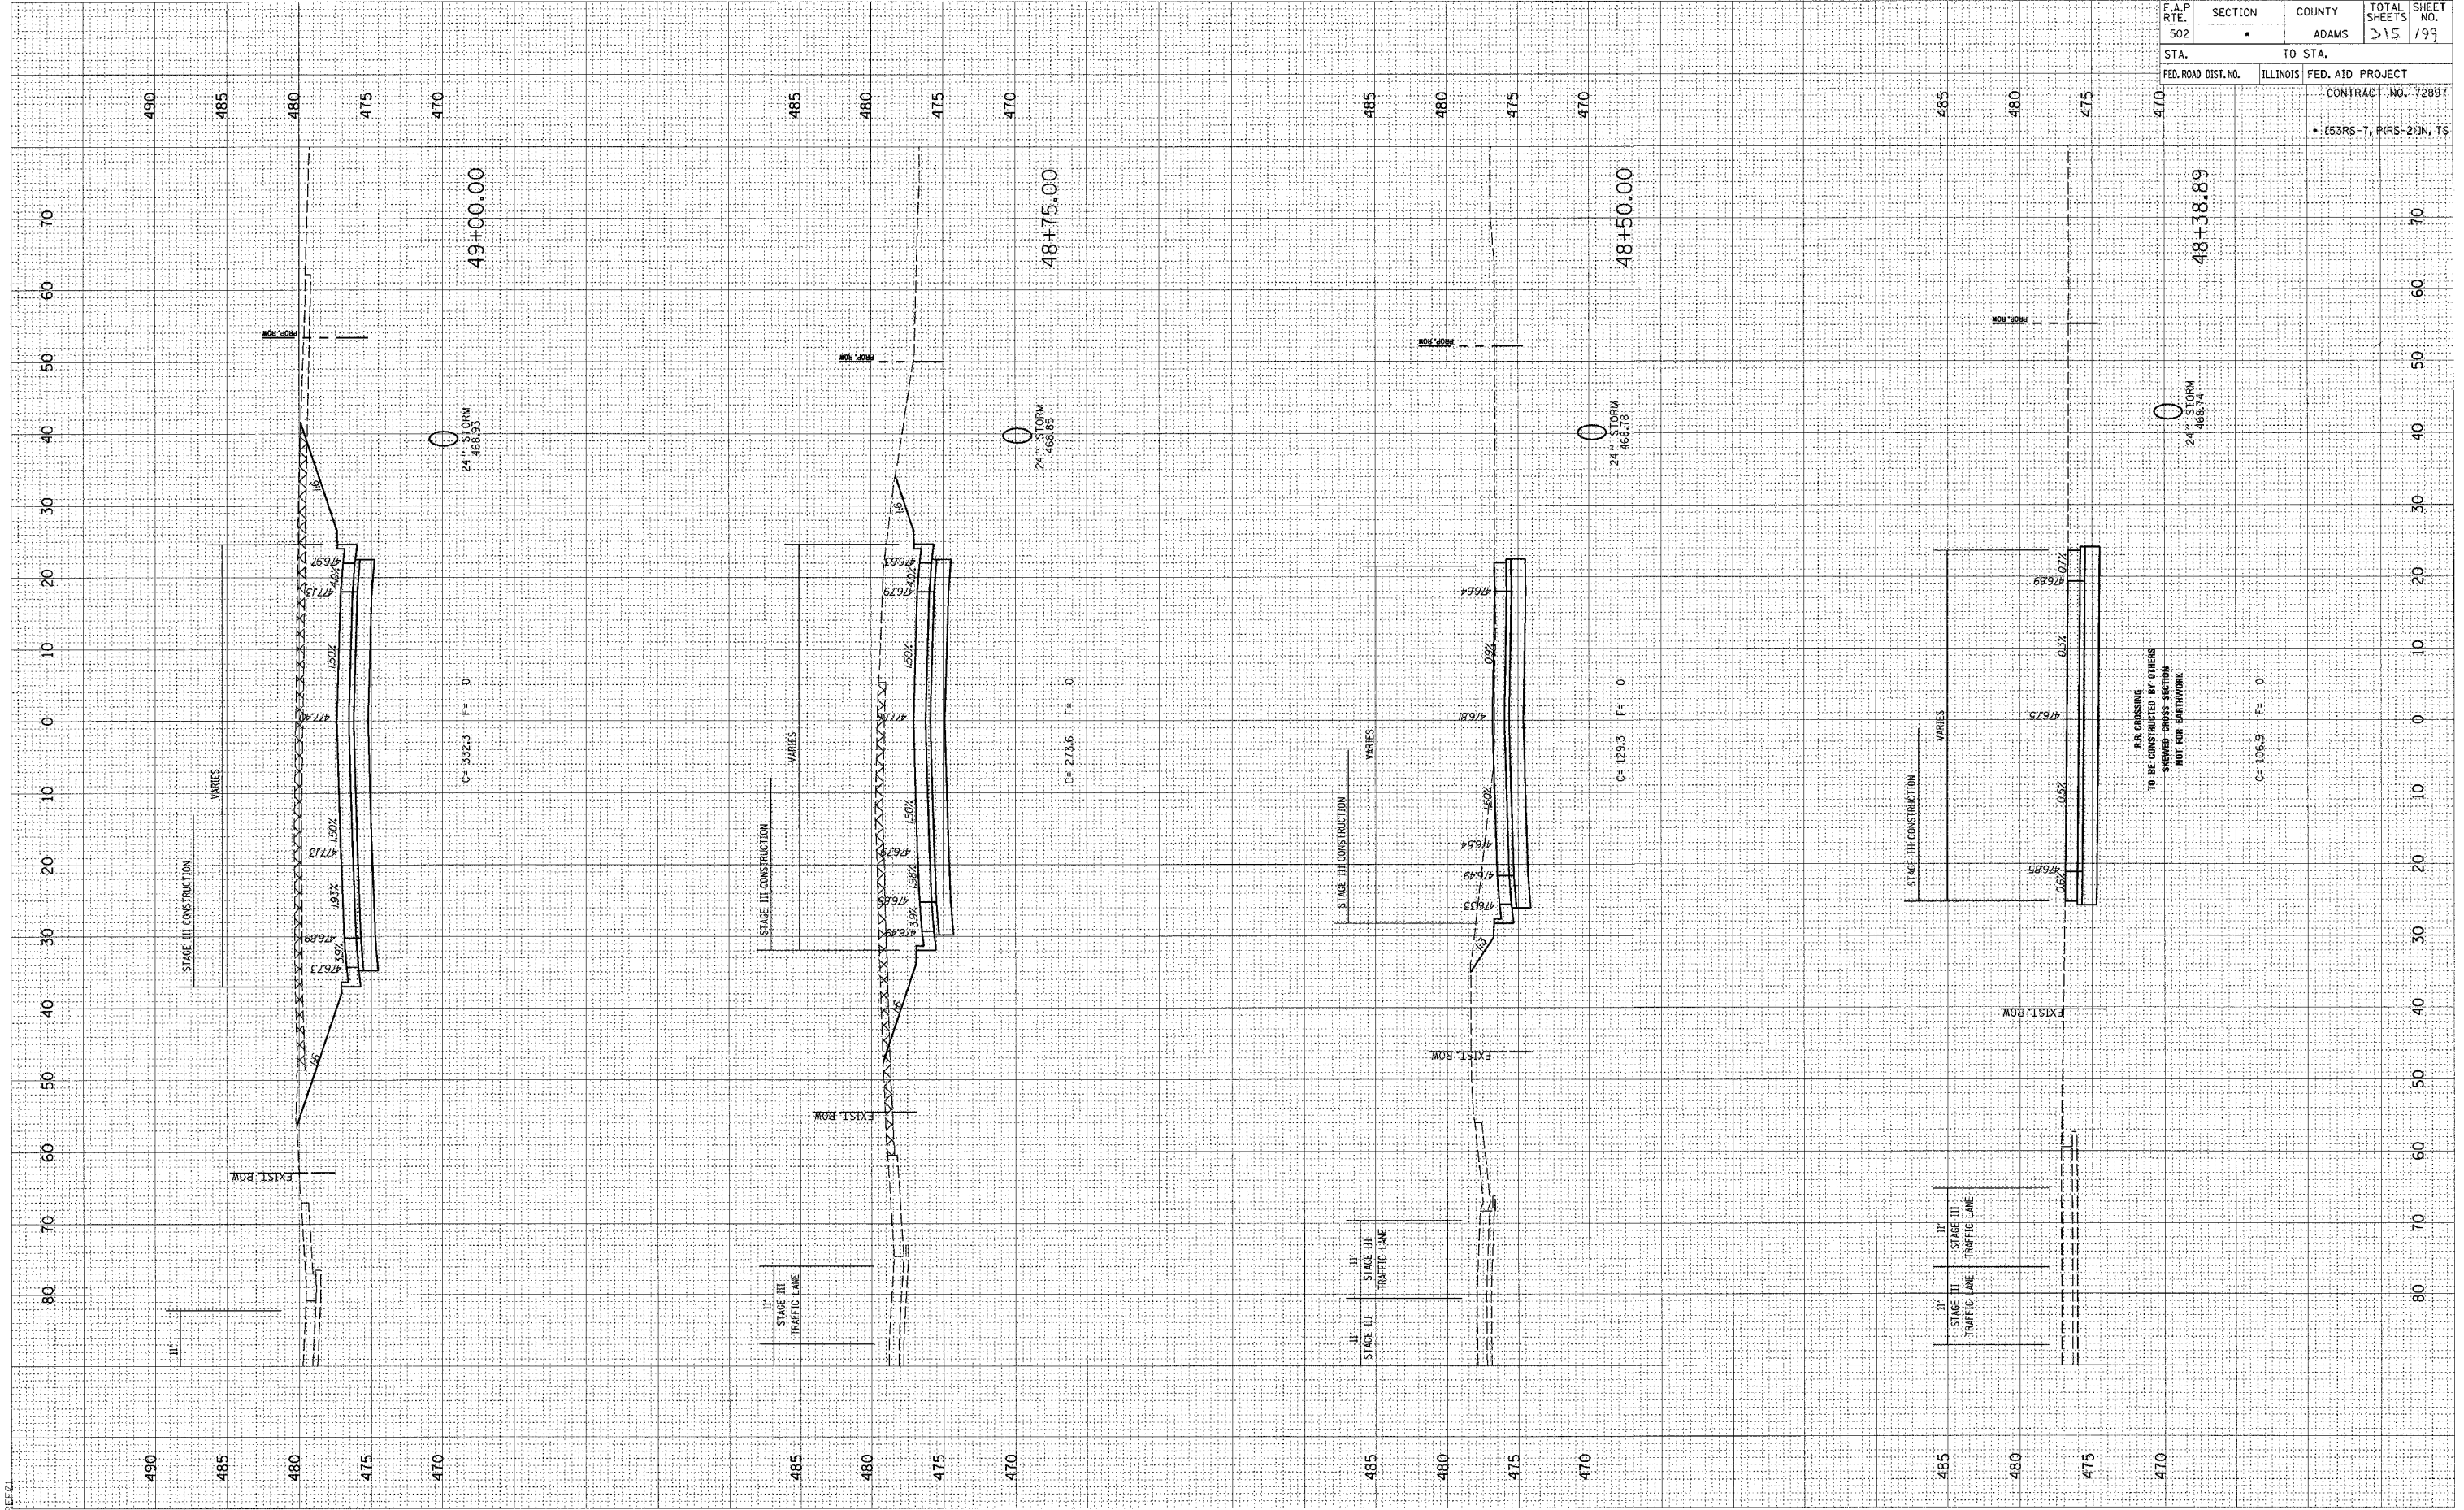

F.A.P. RTE.	SECTION	COUNTY	TOTAL SHEETS	SHEET NO.
502		ADAMS	>15	199
STA.	TO STA.			
FED. ROAD DIST. NO.	ILLINOIS	FED. AID PROJECT	CONTRACT NO. 72897	
			• (53RS-7, PIRS-2)IN, TS	