


FINAL SURVEY
 DATE: _____ BY: _____
 SKETCHED _____
 PLOTTED _____
 NOTE BOOK _____
 AREA CHECKED _____

ORIGINAL SURVEY
 DATE: _____ BY: _____
 SKETCHED _____
 PLOTTED _____
 NOTE BOOK _____
 AREA CHECKED _____

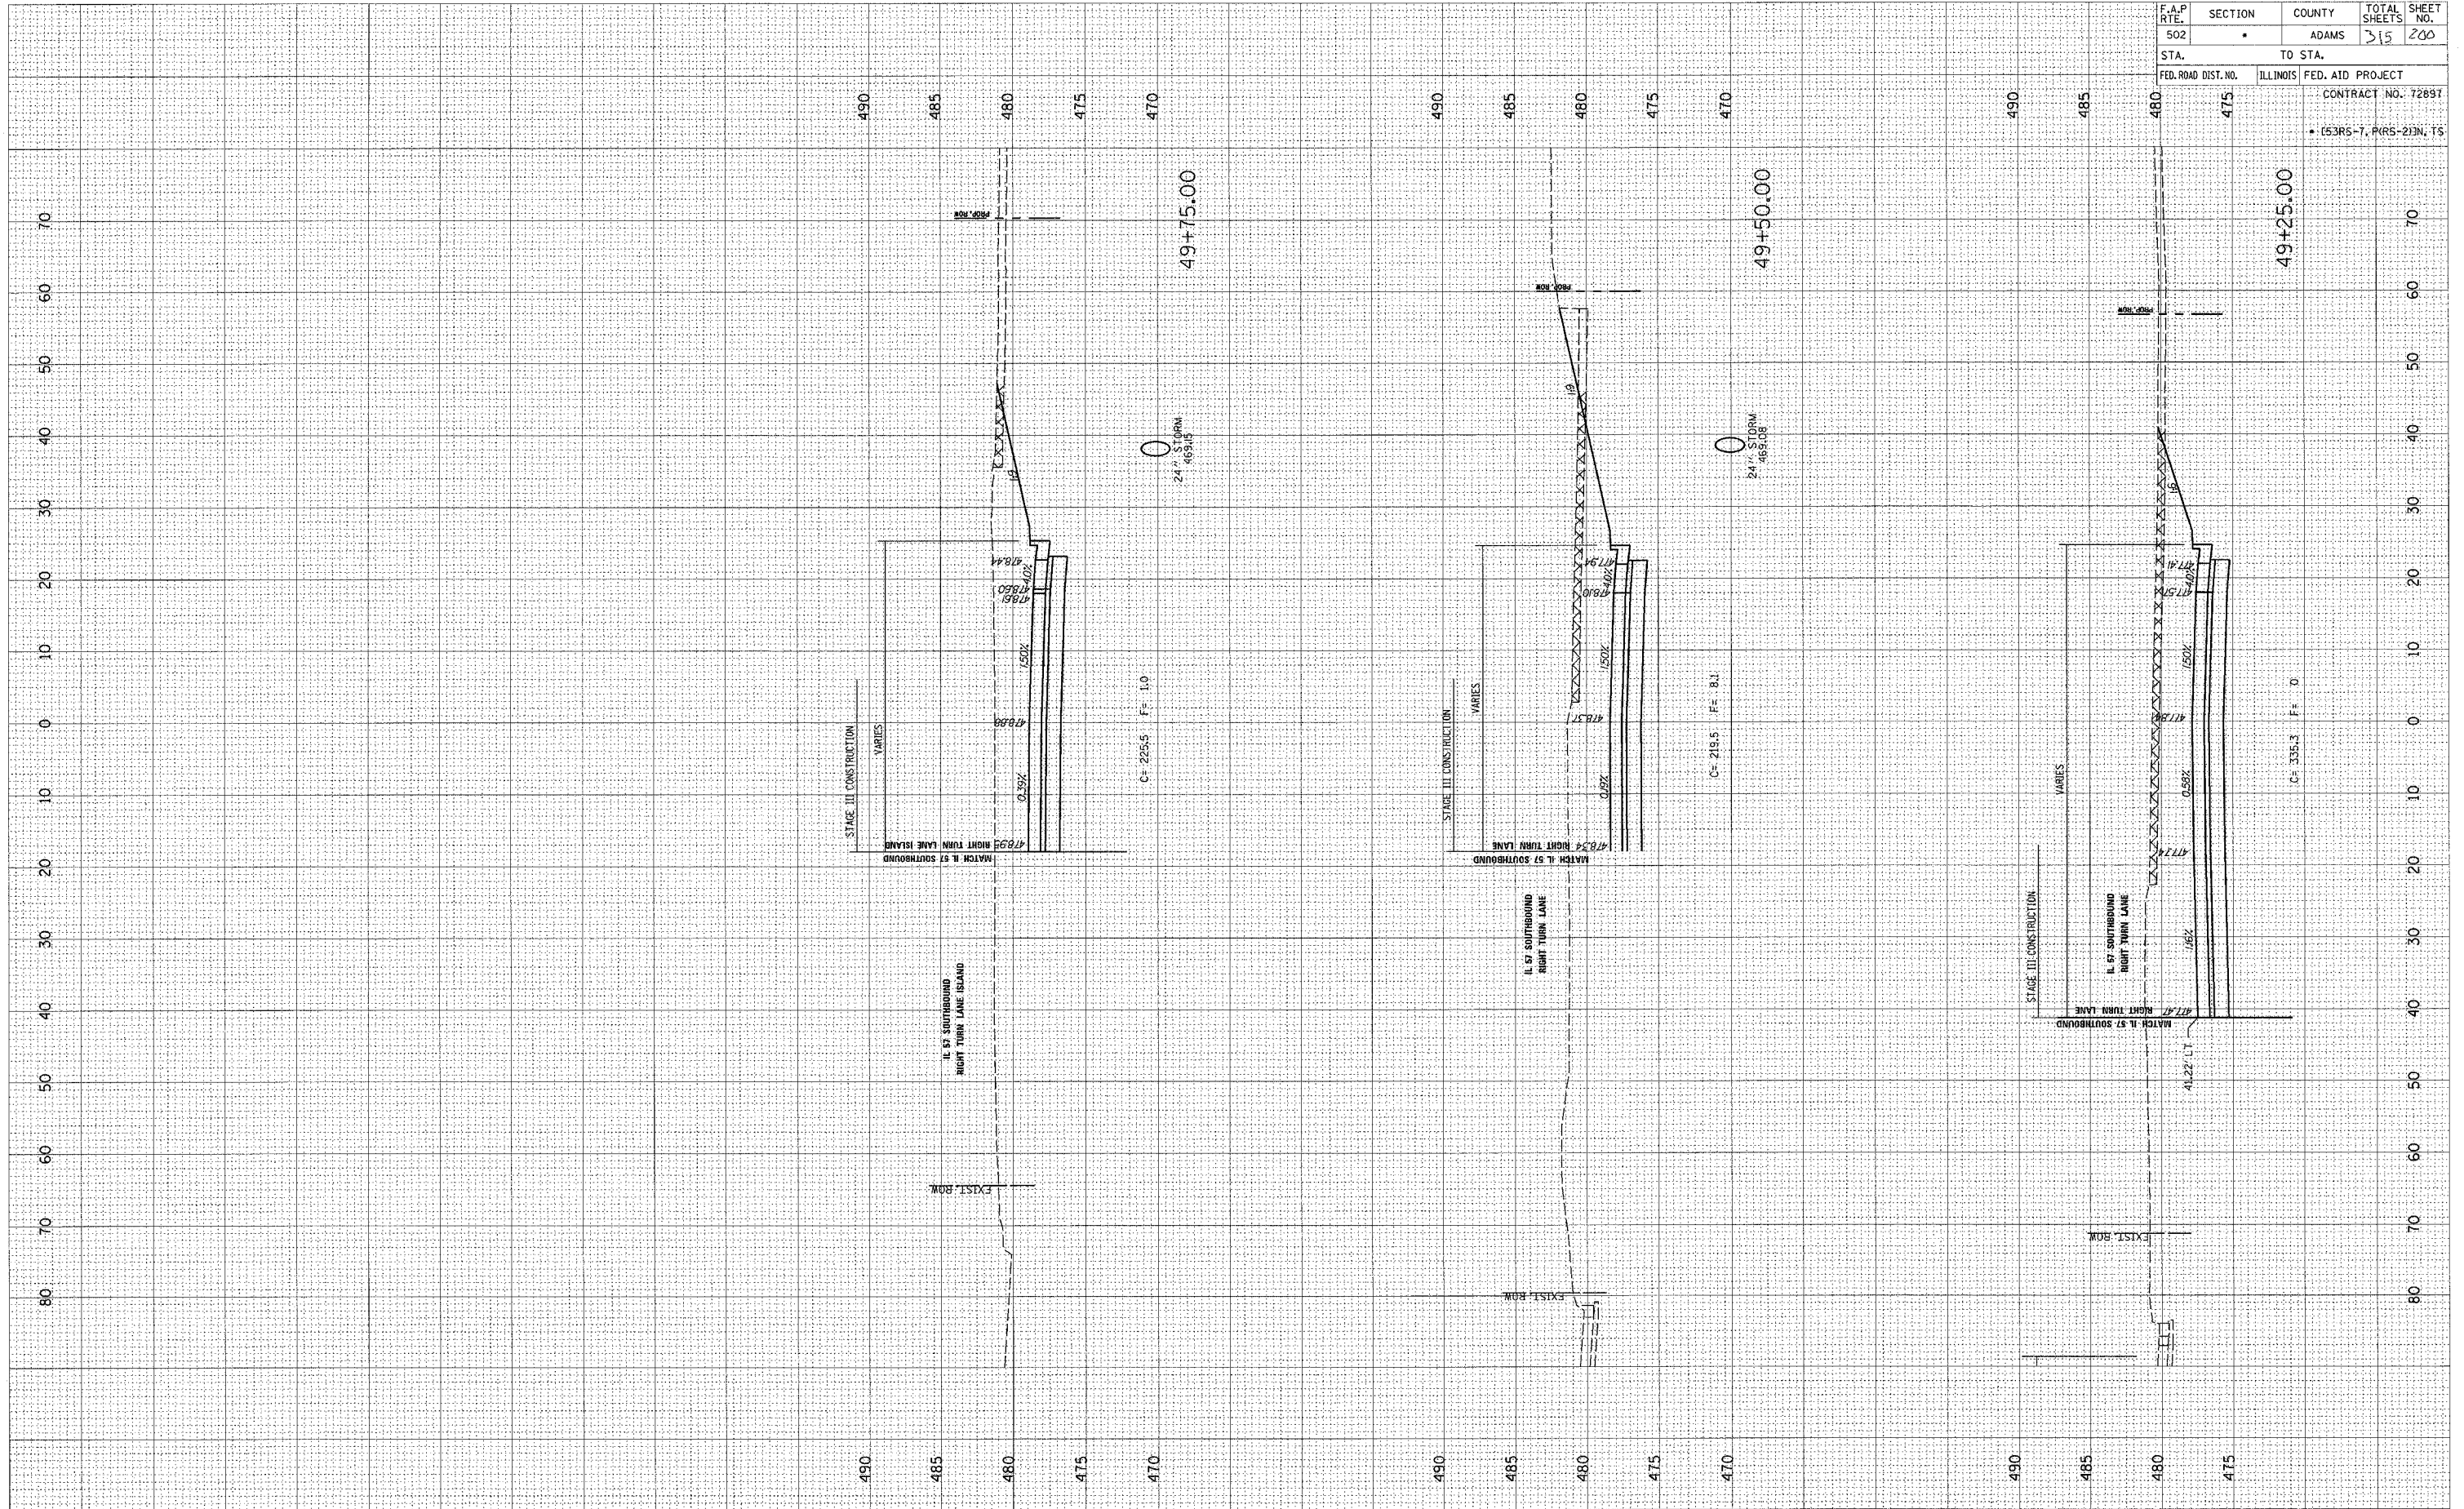

F.A.P. RTE.	SECTION	COUNTY	TOTAL SHEETS	SHEET NO.
502	*	ADAMS	315	200
STA.	TO STA.			
FED. ROAD DIST. NO.	ILLINOIS	FED. AID PROJECT		
		CONTRACT NO. 72897		
		* (53RS-7, PRS-21)N, TS		