


ORIGINAL SURVEYED PLOTTED
 SURVEY PLOTTED
 NOTE BOOK
 BY DATE
 AREAS CHECKED

ORIGINAL SURVEYED PLOTTED
 SURVEY PLOTTED
 NOTE BOOK
 BY DATE
 AREAS CHECKED

c:\projects\653004\woolpert\080204\4...
 2/3/2005
 *RELEA

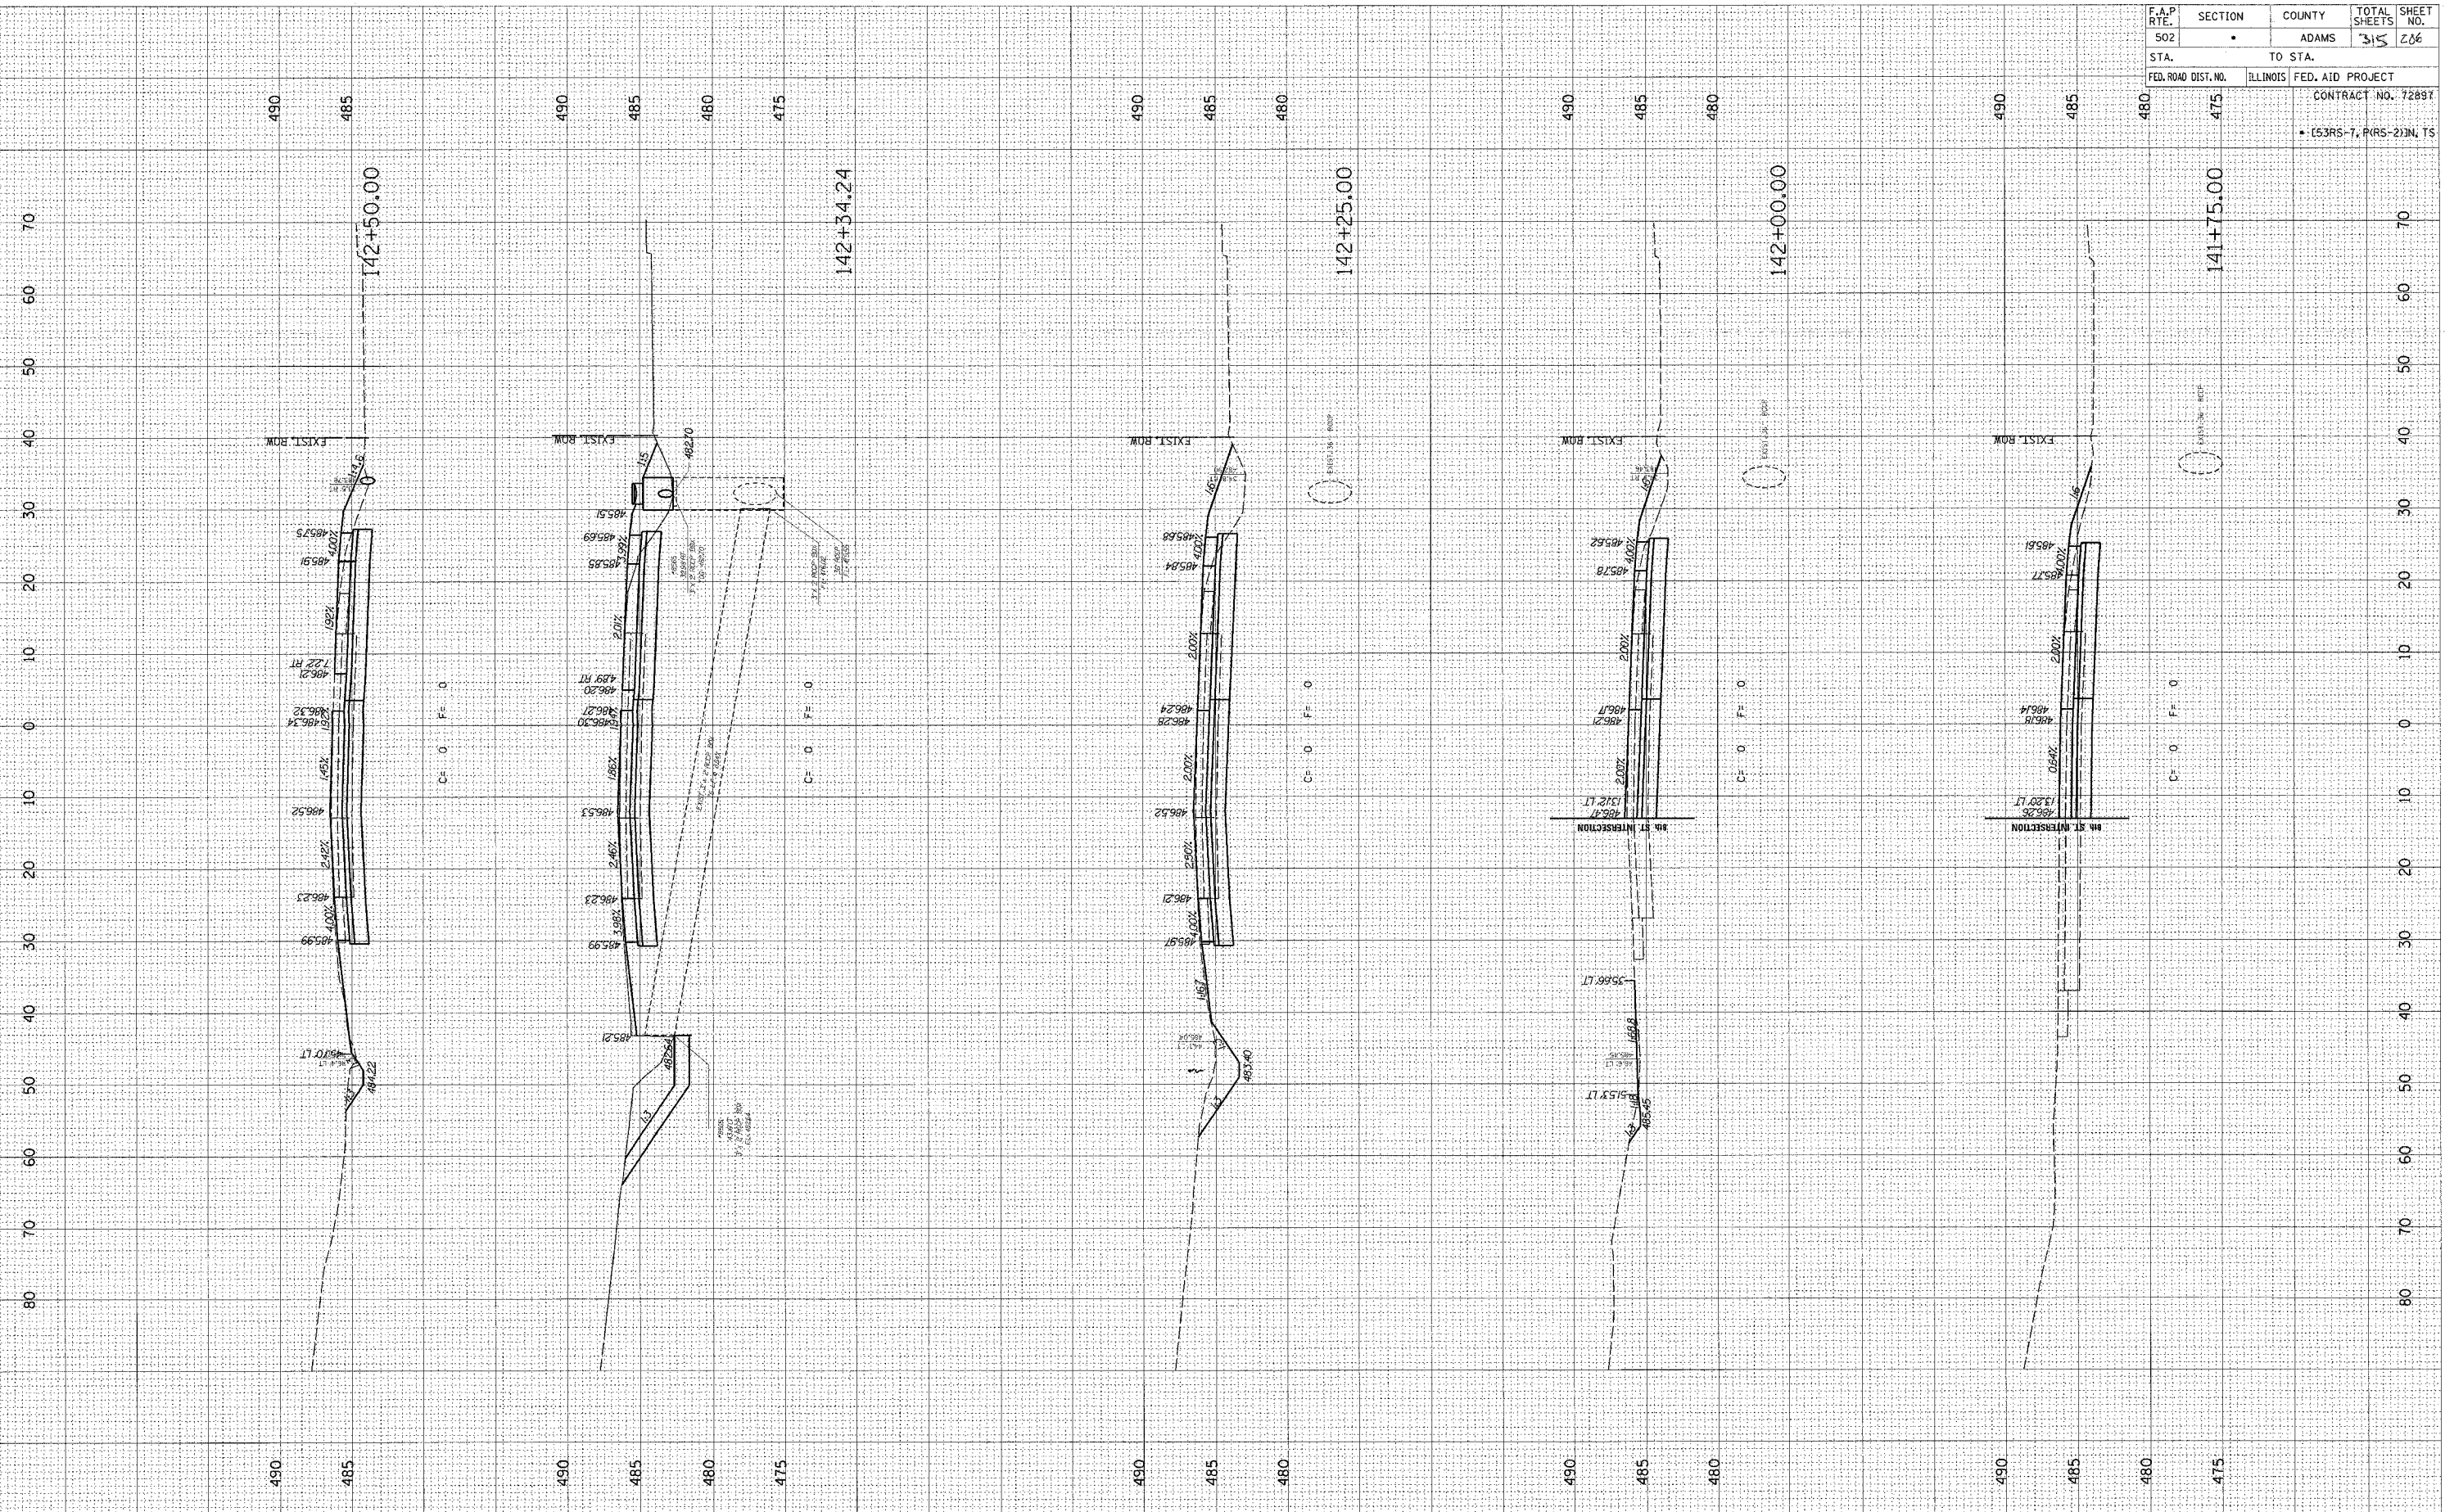

F.A.P. RTE.	SECTION	COUNTY	TOTAL SHEETS	SHEET NO.
502		ADAMS	315	206
STA.	TO STA.			
FED. ROAD DIST. NO.	ILLINOIS FED. AID PROJECT			
	CONTRACT NO. 72897			
	• (53RS-7, PRS-2) IN TS			