


FINAL SURVEY PLOTTED AREAS CHECKED

BY DATE

PROJECT: D653004 FILE: \WOOLPERT 080204\54 XSHTS.OGN

F.A.P. RITE.	SECTION	COUNTY	TOTAL SHEETS	SHEET NO.
502	ADAMS	ADAMS	315	217
STA. TO STA.		FED. AID PROJECT		
FED. ROAD DIST. NO.		ILLINOIS		
		CONTRACT NO. 72897		
		• (53RS-1, PARS-2) IN. TS		

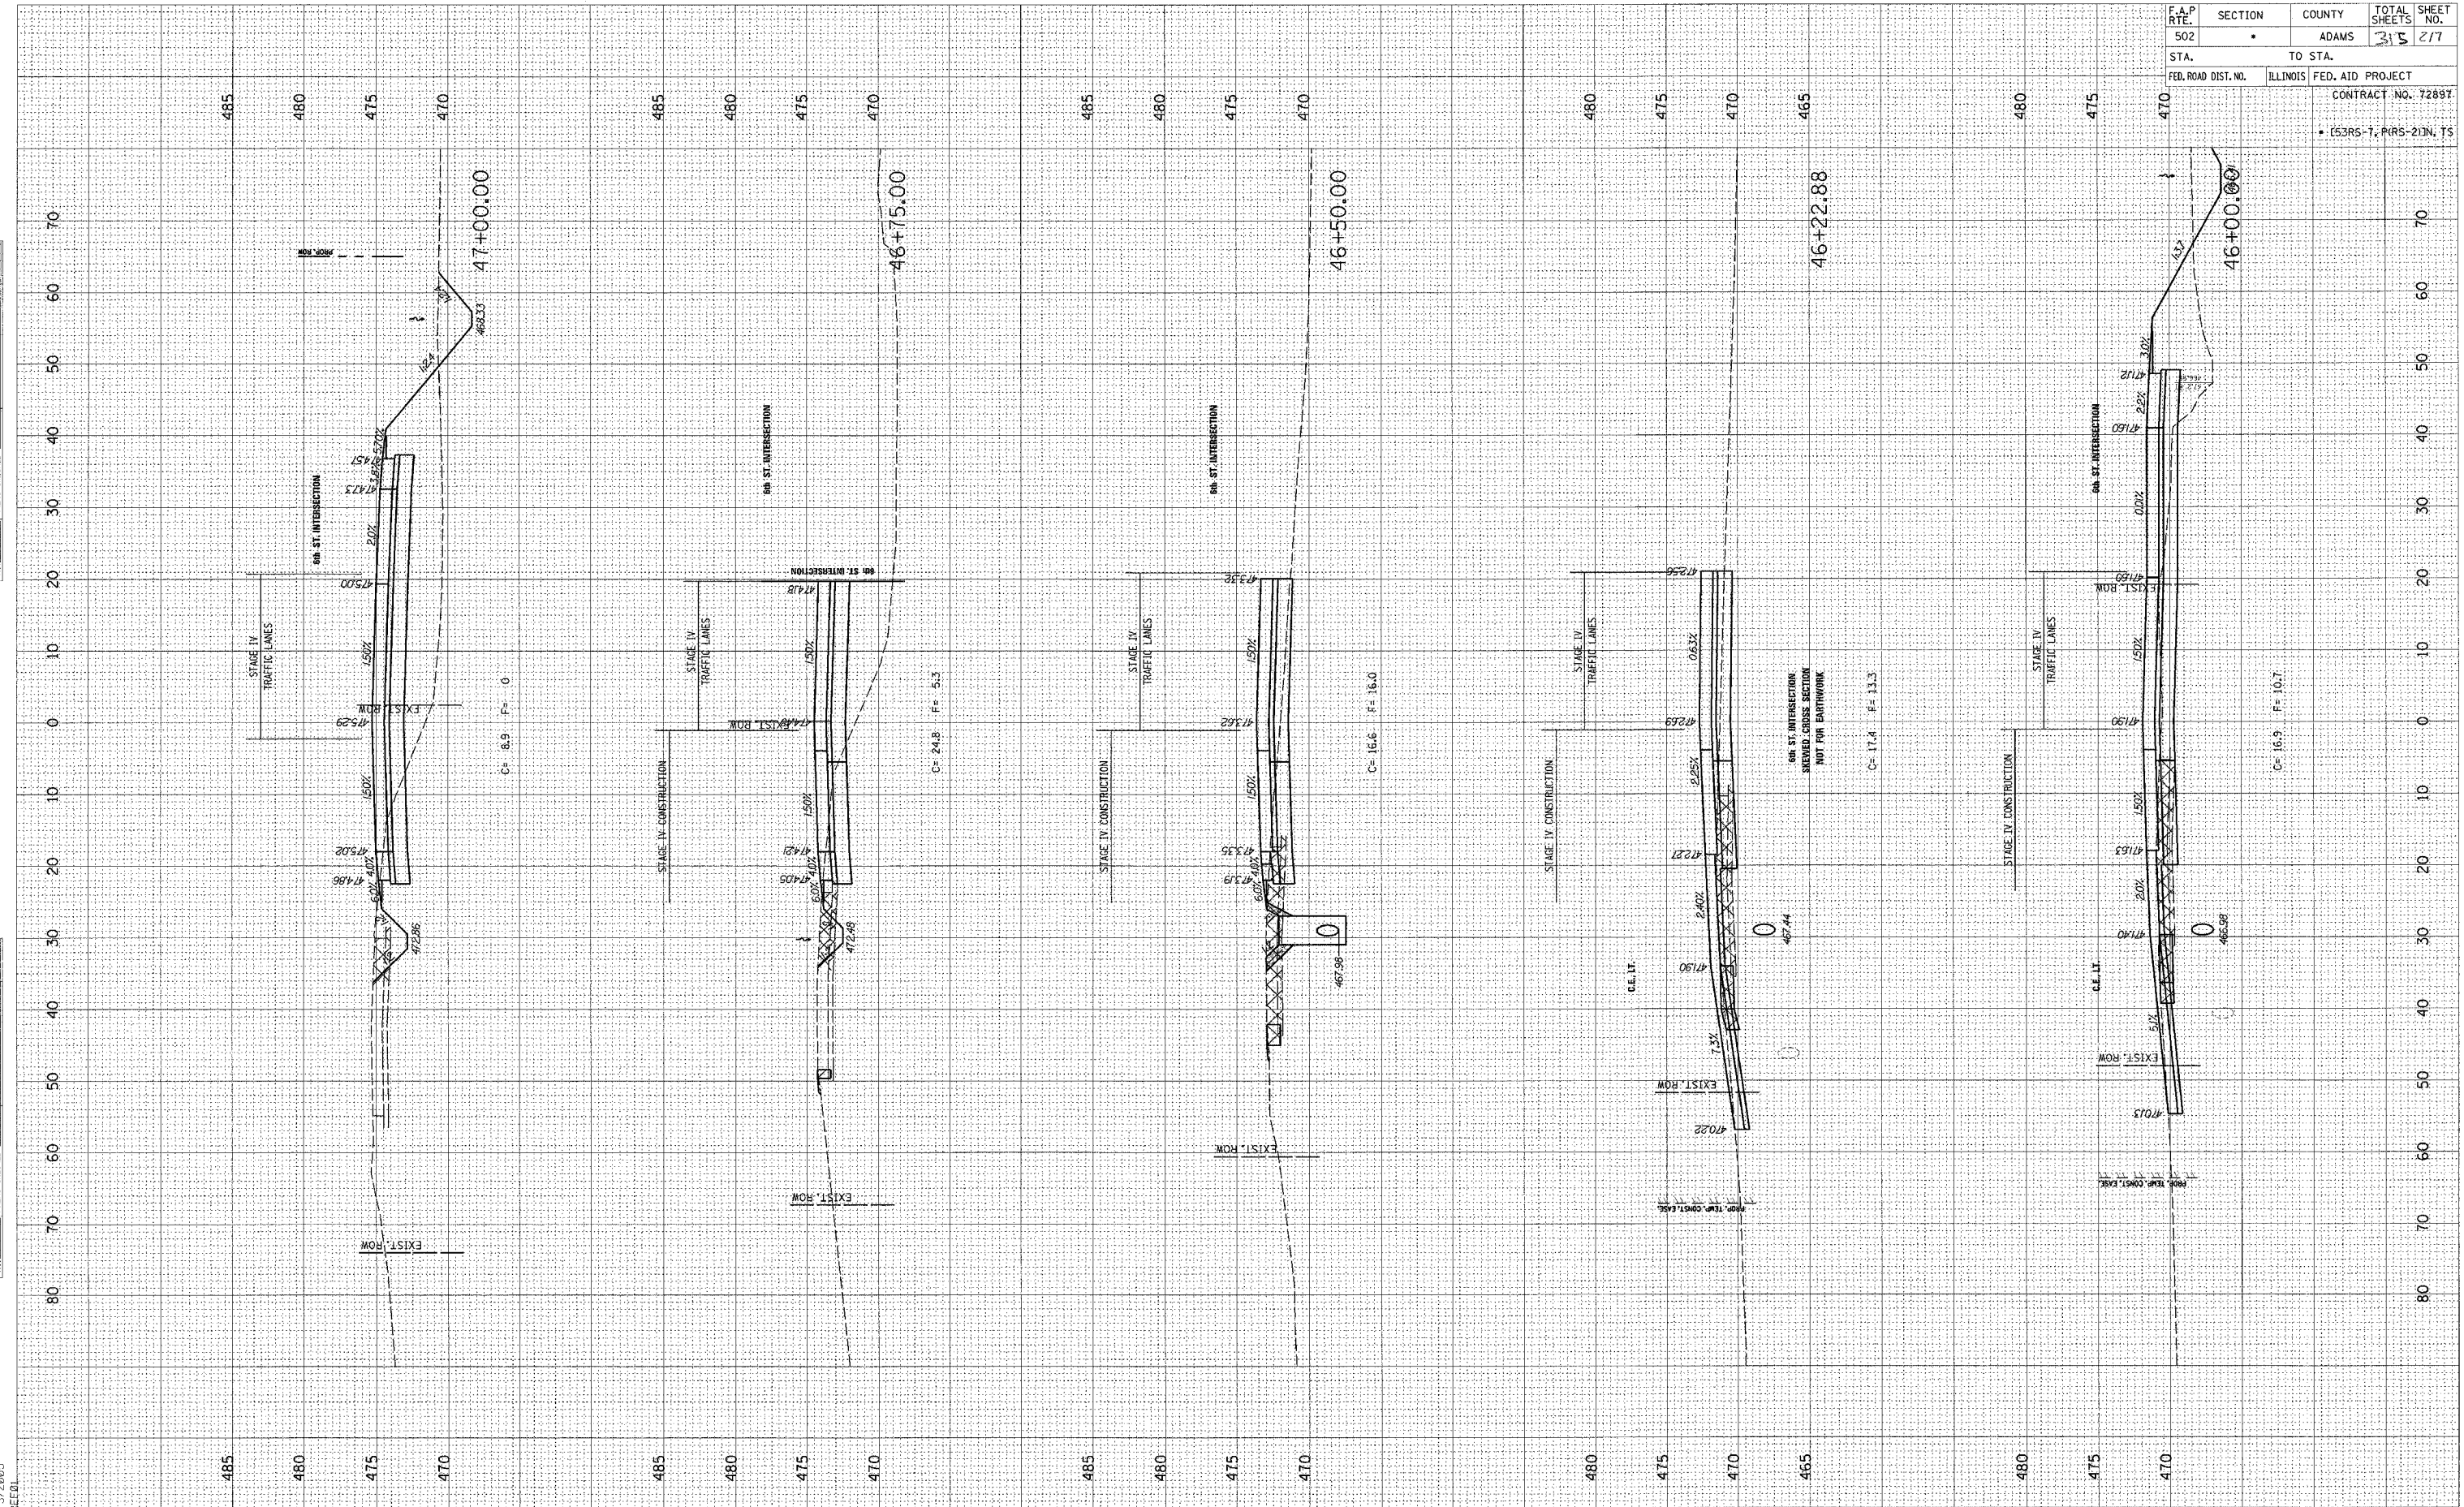

STAGE 4 - FAP 502 (IL 57) - RADIO RD. STA. 46+00 - 47+00