


c:\projects\d653004\woolpert_080204\44_xsh\figs\44_xsh.dwg
2/3/2005
#EE:01

ORIGINAL SURVEY BY DATE
SURVEYED BY DATE
PLOTTED BY DATE
NOTE: X FOR AREAS CHECKED
NO. AREAS CHECKED

FINAL SURVEY BY DATE
SURVEYED BY DATE
PLOTTED BY DATE
NOTE: X FOR AREAS CHECKED
NO. AREAS CHECKED

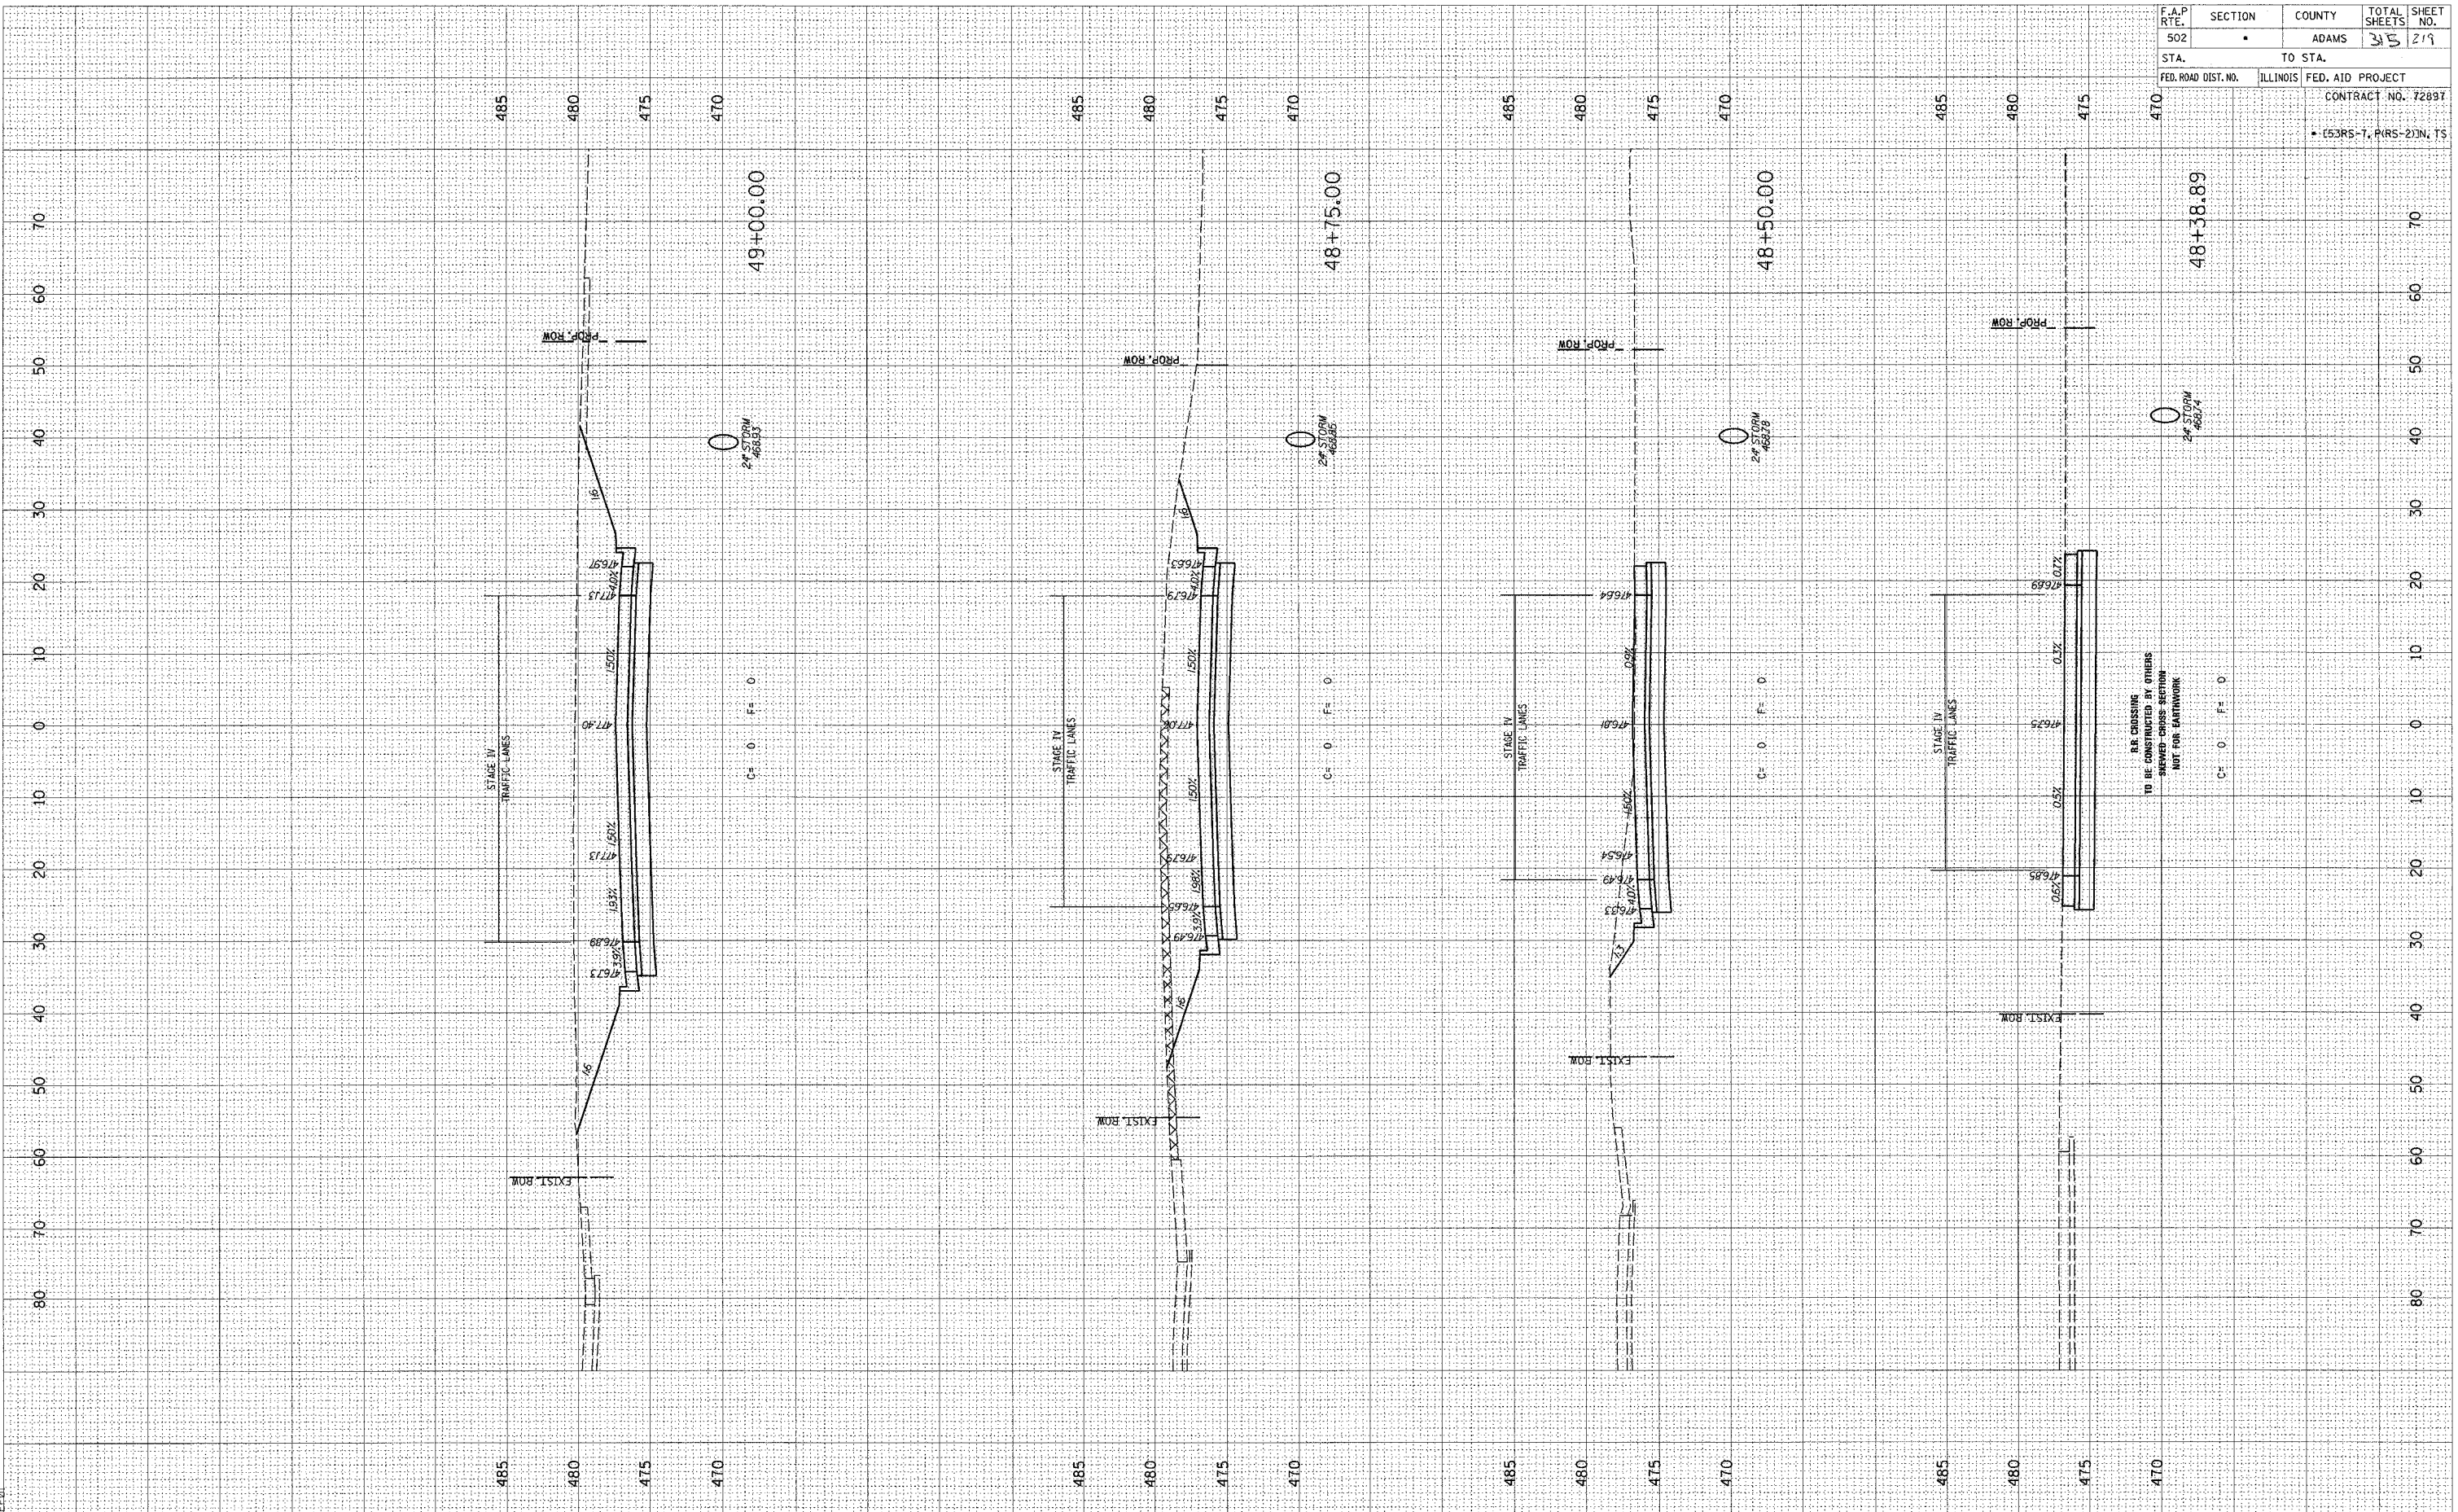

F.A.P. RTE.	SECTION	COUNTY	TOTAL SHEETS	SHEET NO.
502		ADAMS	315	219
STA.	TO STA.			
FED. ROAD DIST. NO.	ILLINOIS	FED. AID PROJECT	CONTRACT NO. 72897	
• 53RS-1, PARS-2 IN, TS				