


F.A.P. RTE.	SECTION	COUNTY	TOTAL SHEETS	SHEET NO.
502		ADAMS	315	247
STA.		TO STA.		
FED. ROAD DIST. NO.		ILLINOIS FED. AID PROJECT		
		CONTRACT NO. 72897		
• (53RS-7, PIRS-2)N, TS				

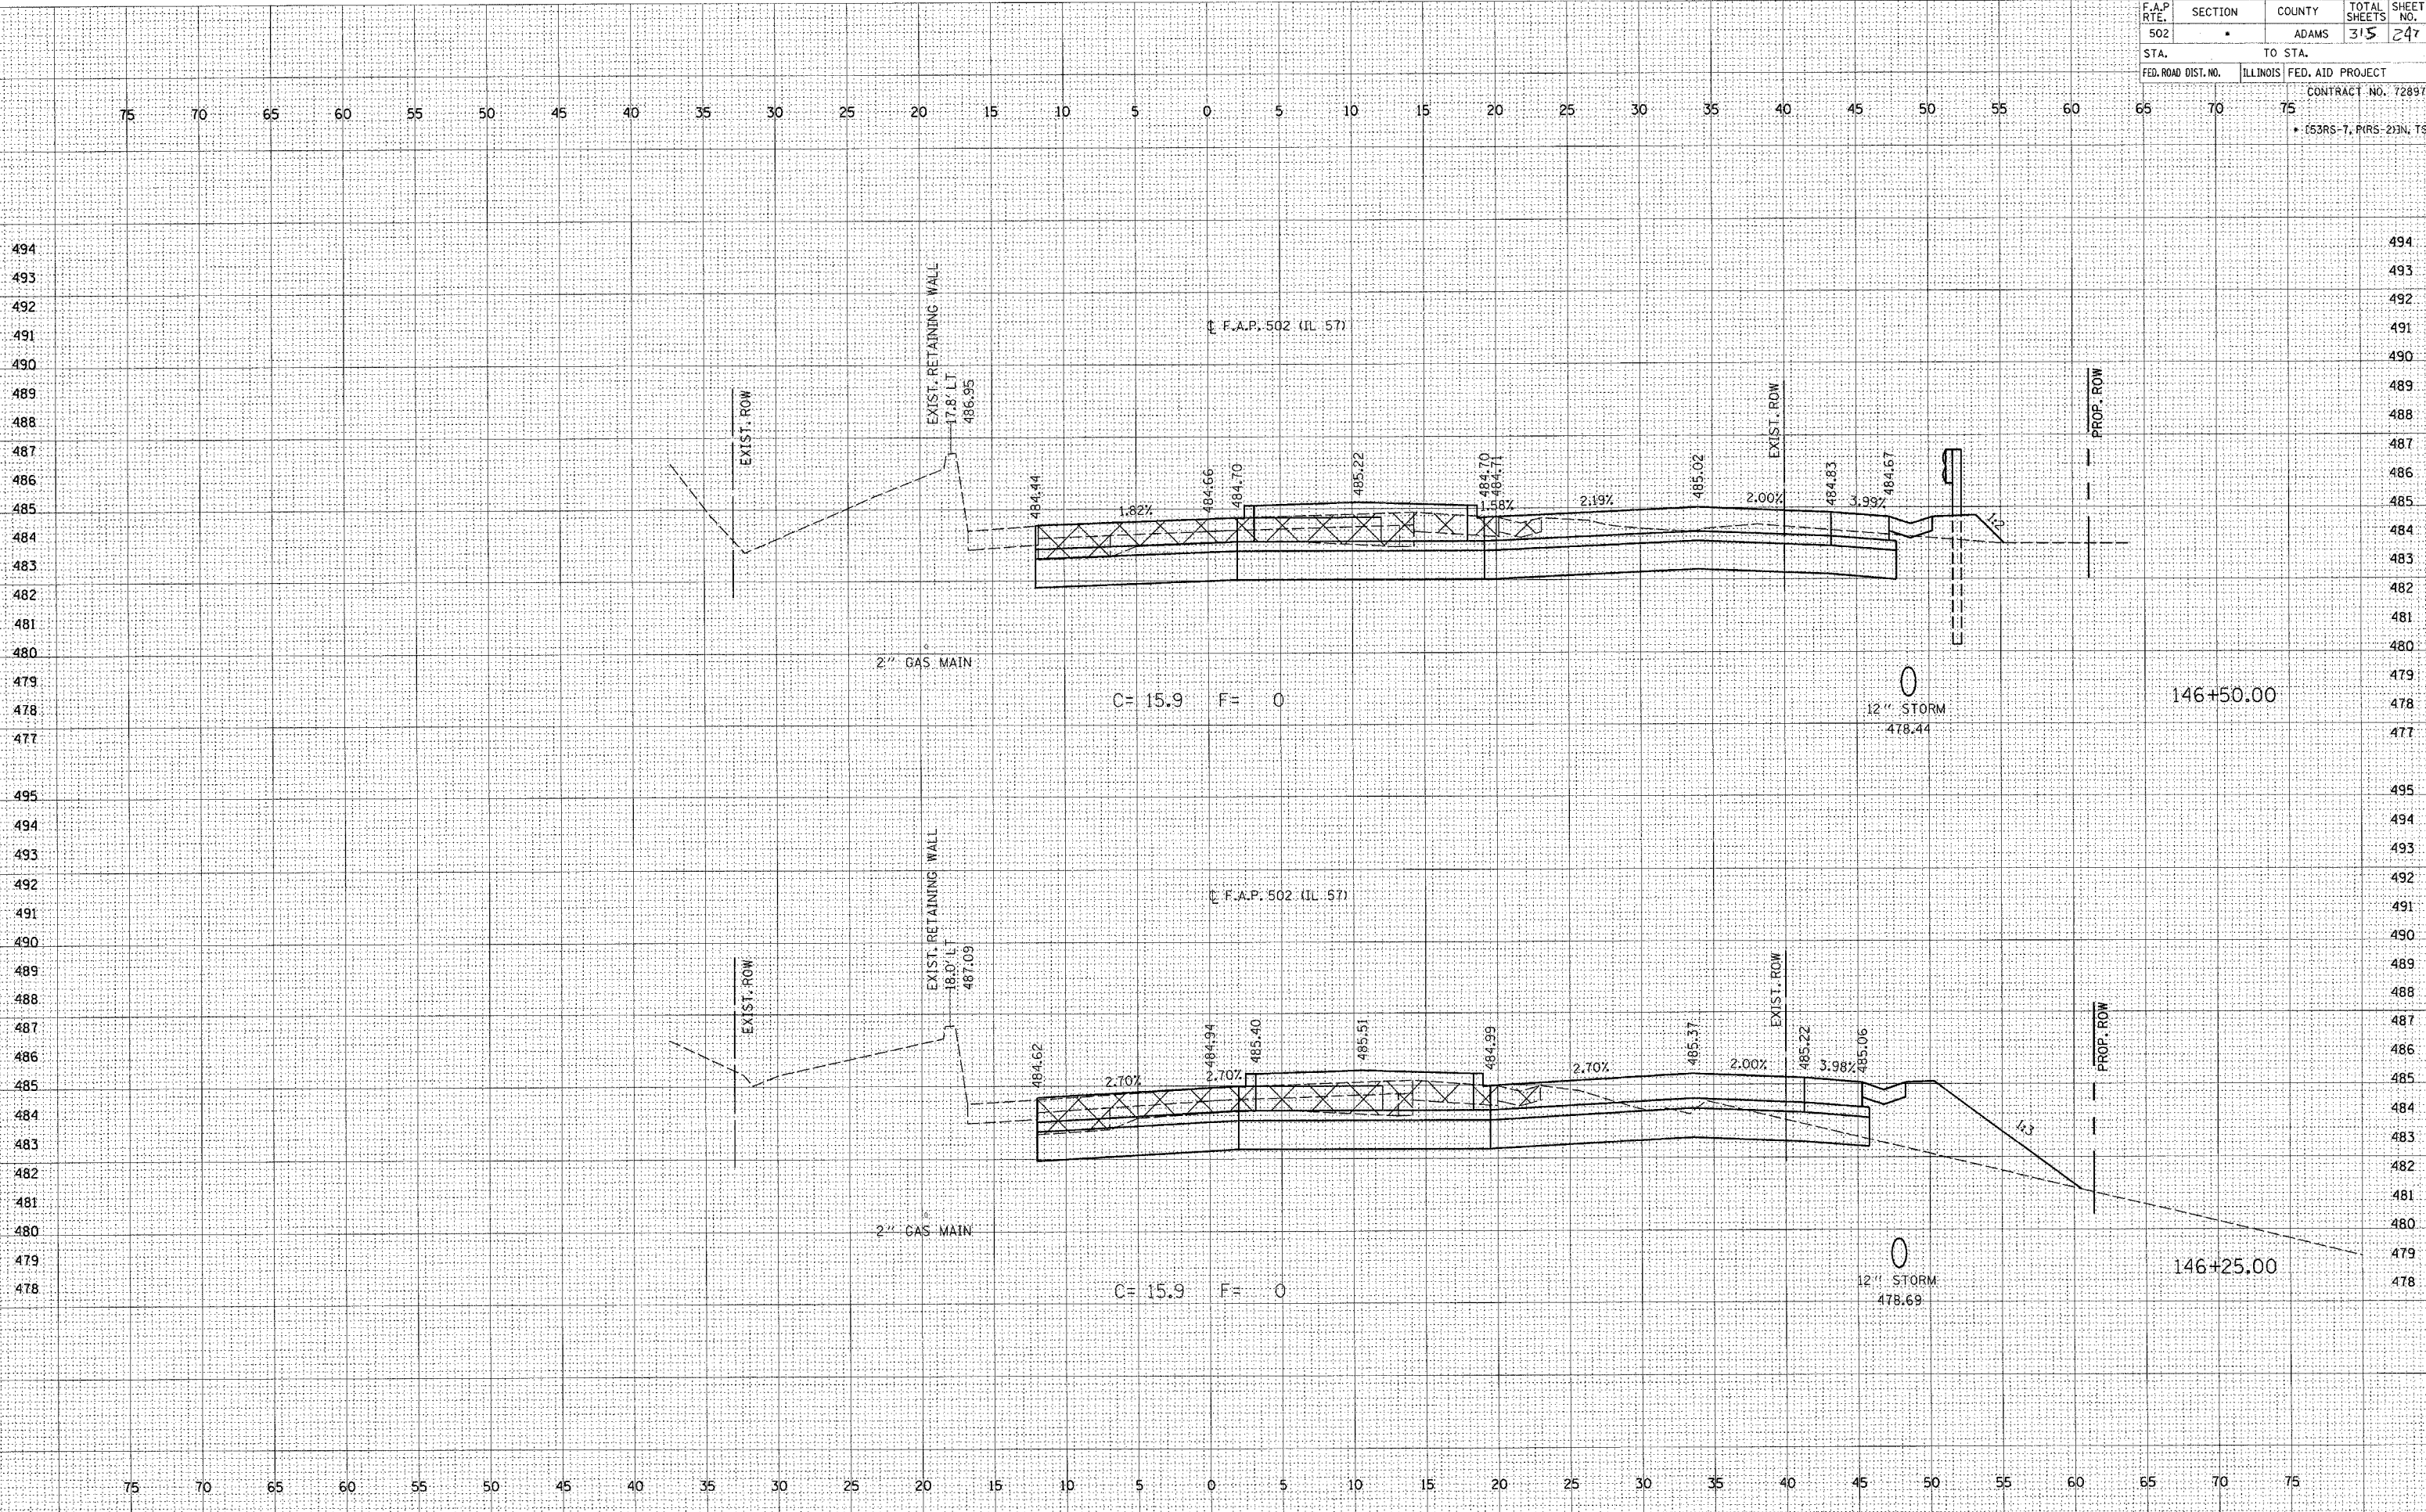

FINAL SURVEY
 SUPERSEDED
 PLOTTED
 TEMPLATE
 AREAS
 CHECKED

DATE
 BY
 ORIGINAL SURVEY
 SUPERSEDED
 PLOTTED
 TEMPLATE
 AREAS
 CHECKED

g:\projects\0653004\115\bxshs.dwg
 2/4/2005
 *BEE01