


F.A.P. RTE.	SECTION	COUNTY	TOTAL SHEETS	SHEET NO.
502	*	ADAMS	315	261
STA. TO STA.		FED. ROAD DIST. NO. ILLINOIS FED. AID PROJECT		
CONTRACT NO. 72897				
* (53RS-7, PARS-2)N, TS				

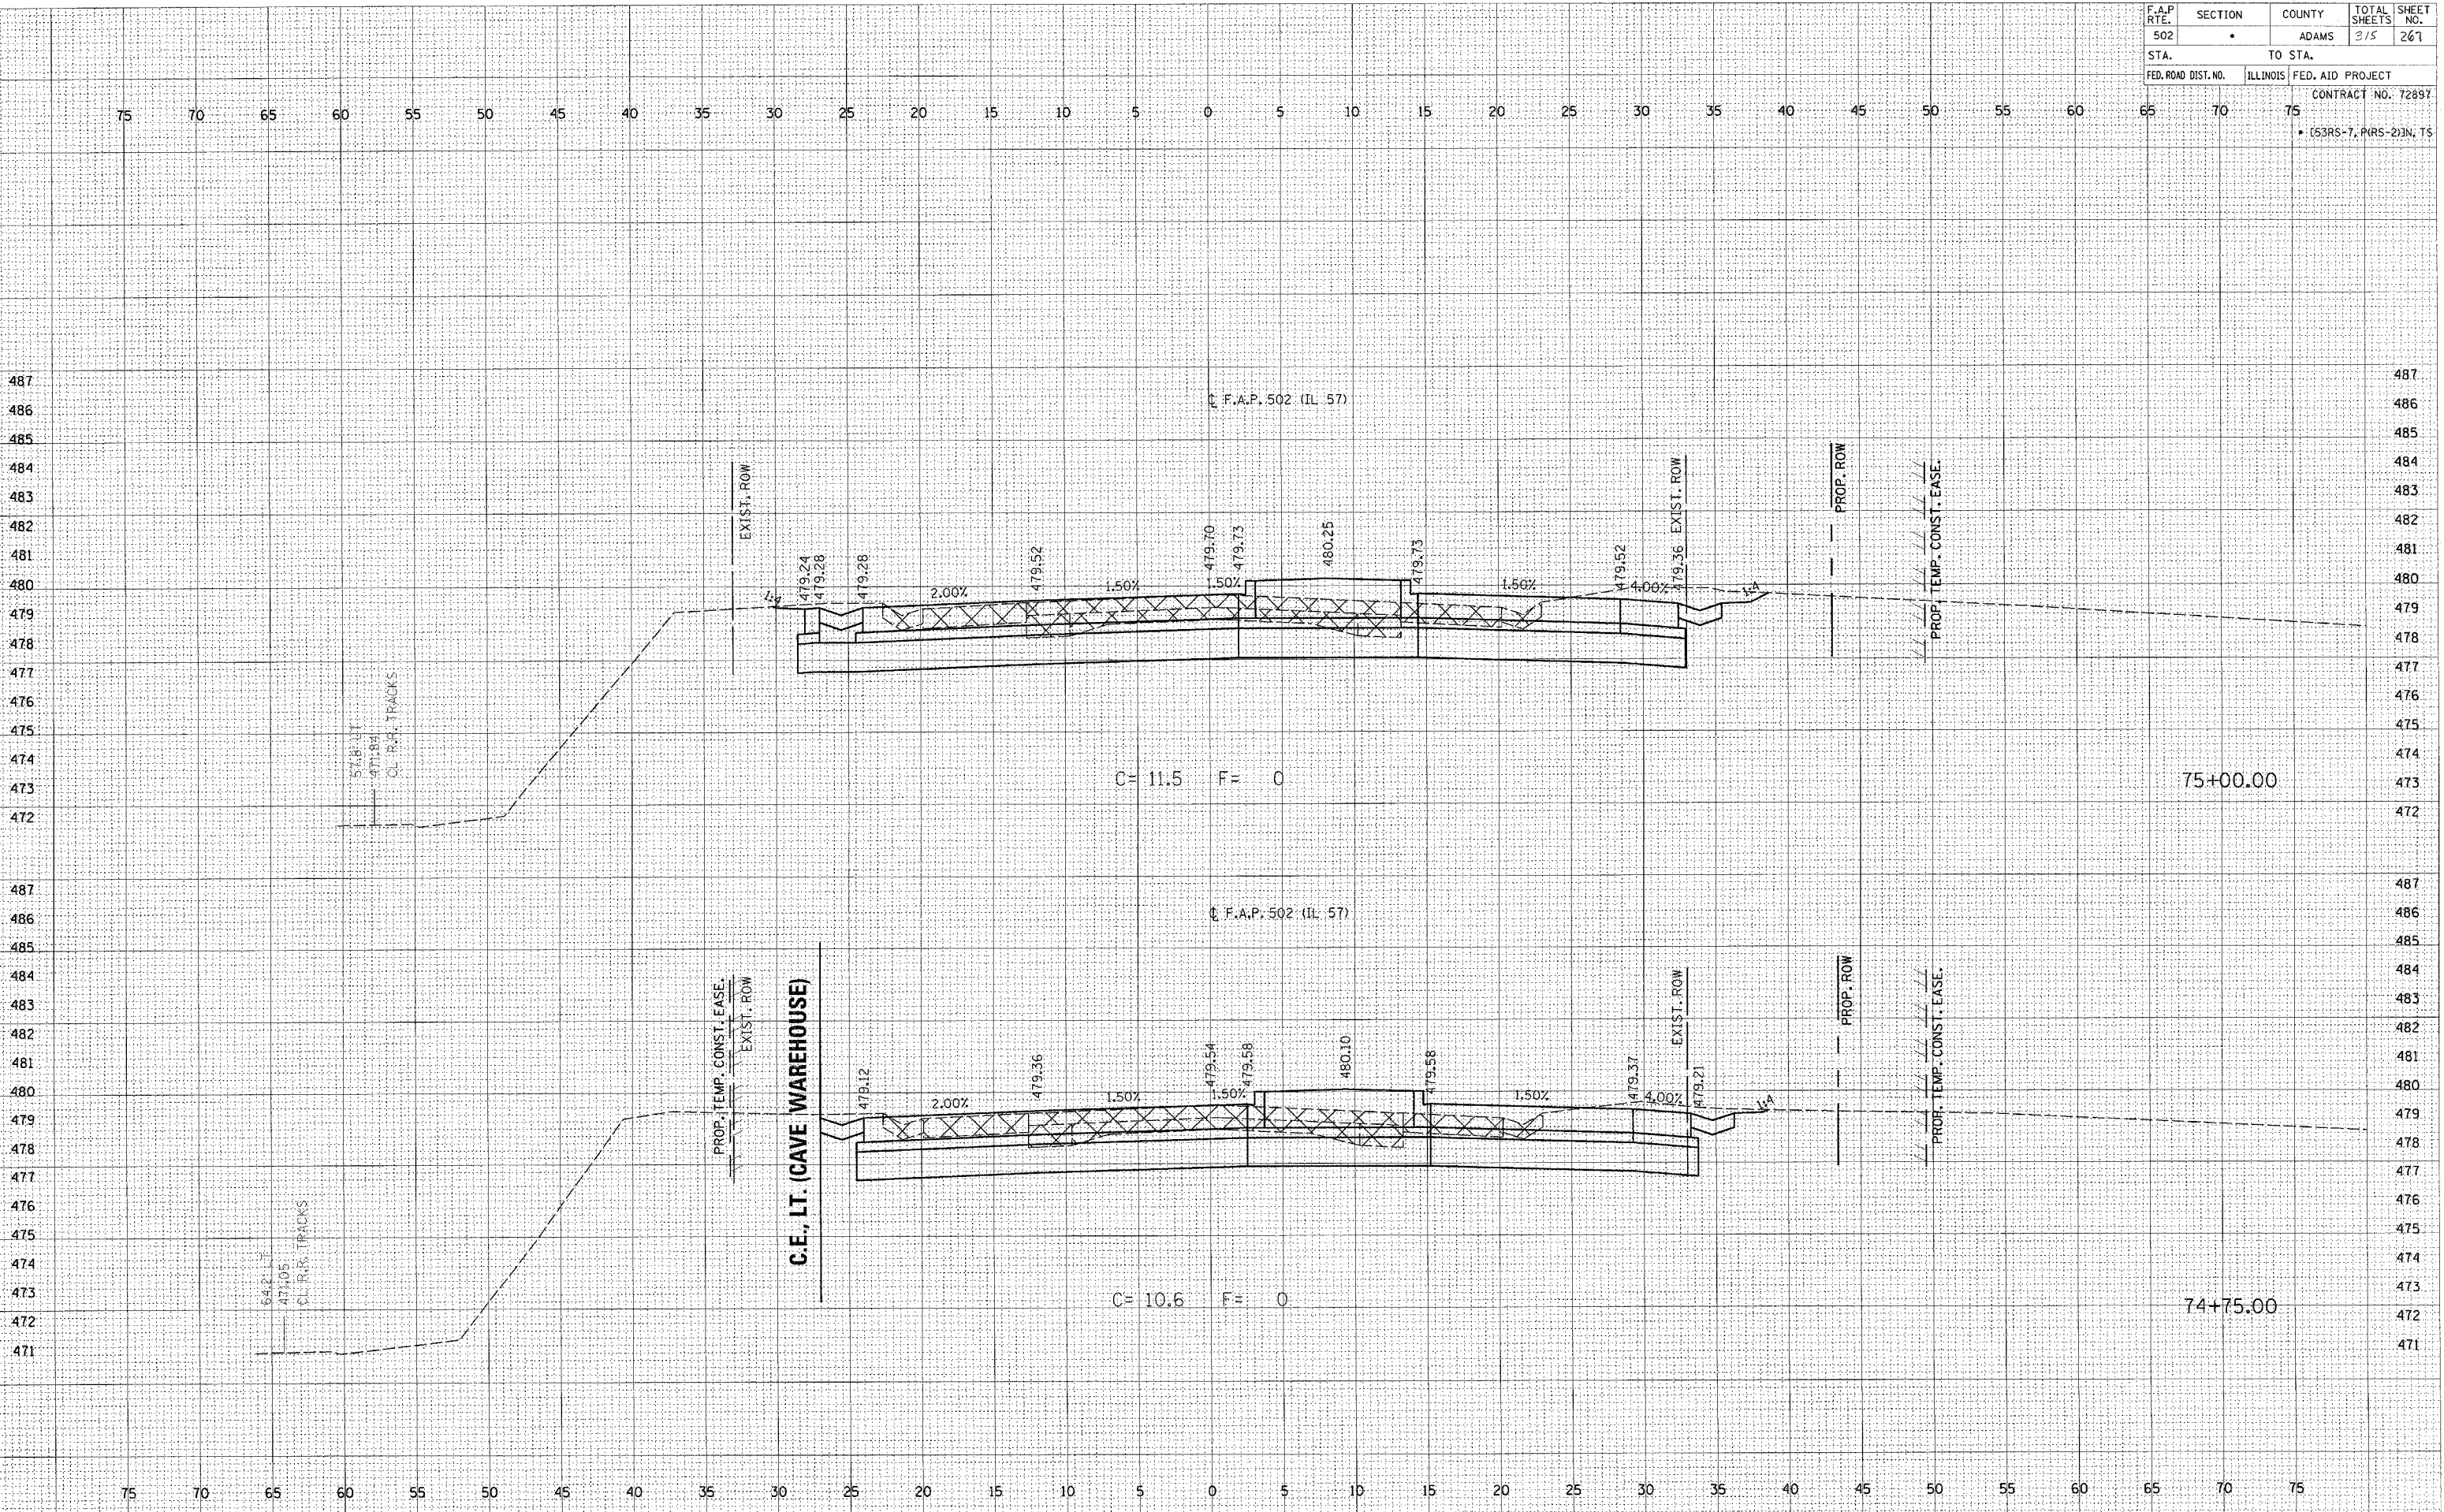

DATE
BY
SURVEYED
P.L.O.T.T.E.D.
NOTE BOOK
AREAS
AREAS CHECKED

DATE
BY
SURVEYED
P.L.O.T.T.E.D.
NOTE BOOK
AREAS
AREAS CHECKED

PROJECT: 0653004 1157bxshts.dgn
2/4/2005
PREEZL