


| | | | | |
|-------------------------|---------|---------------------------|--------------|-----------|
| F.A.P. RTE. | SECTION | COUNTY | TOTAL SHEETS | SHEET NO. |
| 502 | | ADAMS | 3/3 | 274 |
| STA. | | TO STA. | | |
| FED. ROAD DIST. NO. | | ILLINOIS FED. AID PROJECT | | |
| CONTRACT NO. 72897 | | | | |
| • (53RS-7, PRS-2) IN TS | | | | |

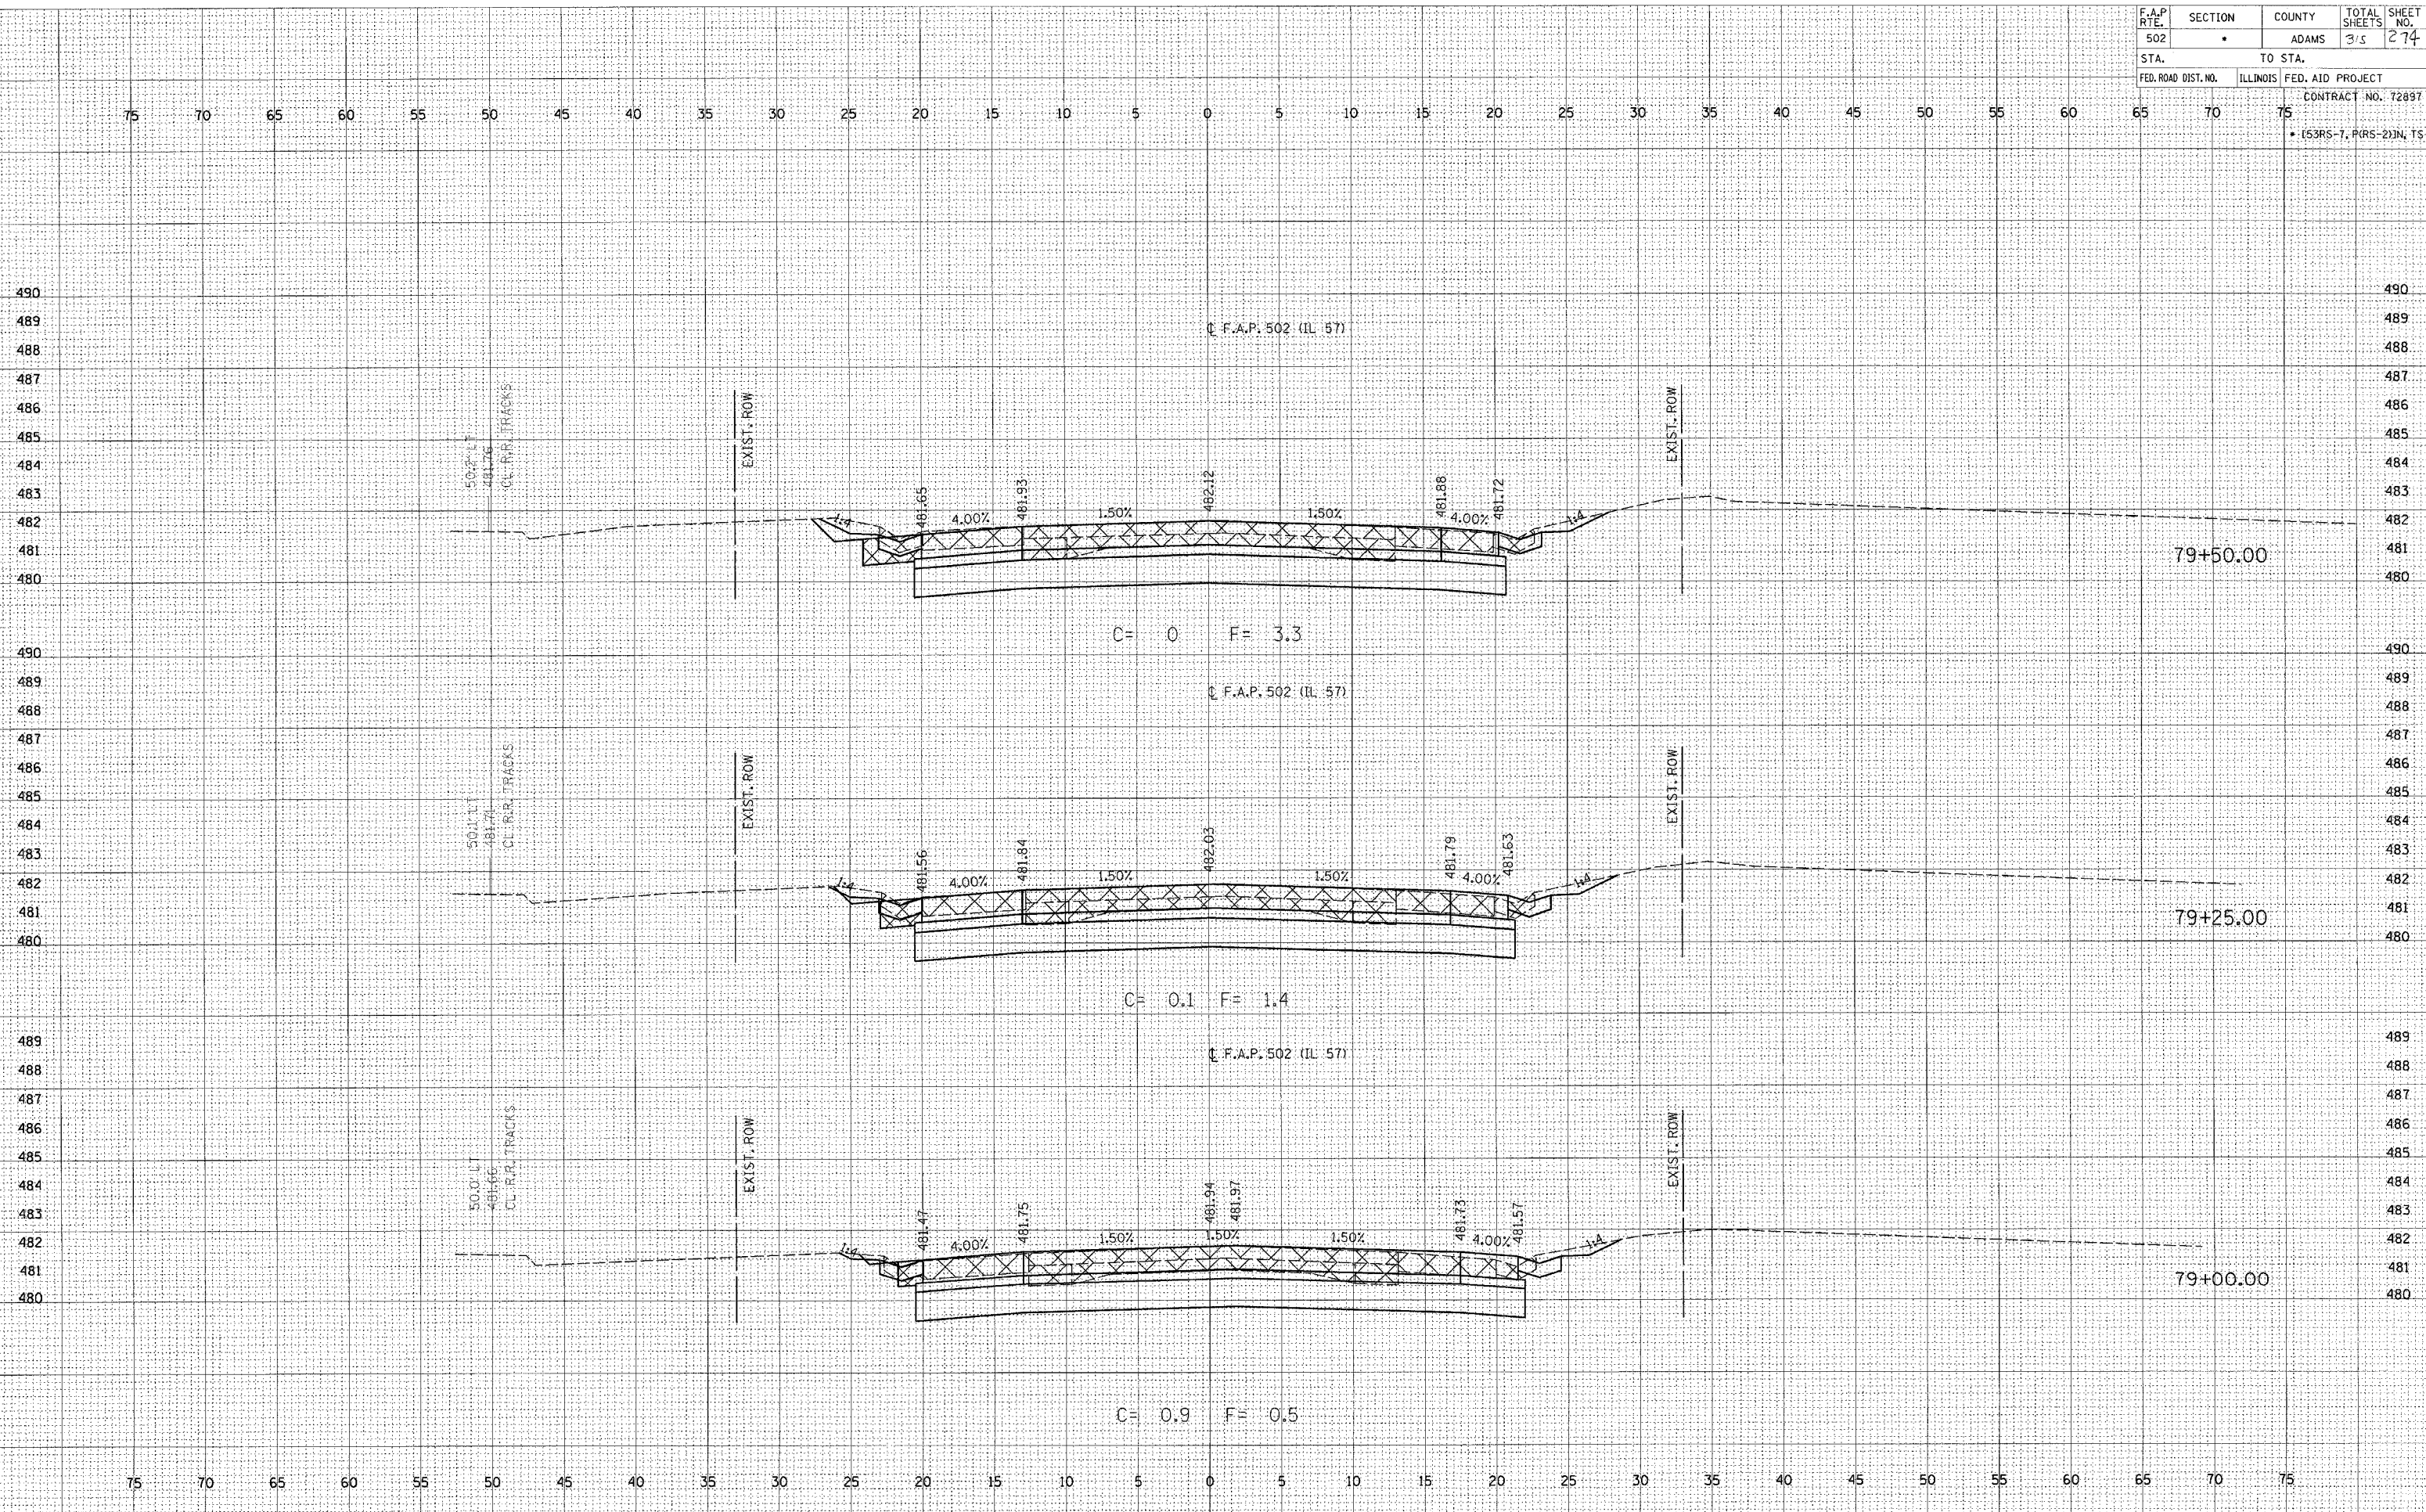

DATE
BY
SUPERVISED
FINAL SURVEY
NOTE BOOK
NO. _____

DATE
BY
SUPERVISED
FINAL SURVEY
NOTE BOOK
NO. _____

c:\projects\ad53004\157\bxshs.dgn
2/4/2005
BEE/01