


F.A.P. RTE.	SECTION	COUNTY	TOTAL SHEETS	SHEET NO.
-	**	BROWN	89	31
STA.		TO STA.		
FED. ROAD DIST. NO.		ILLINOIS FED. AID PROJECT		

* LA GRANGE WETLAND BANK
 ** 06 WETLAND MITIGATION NO. 1

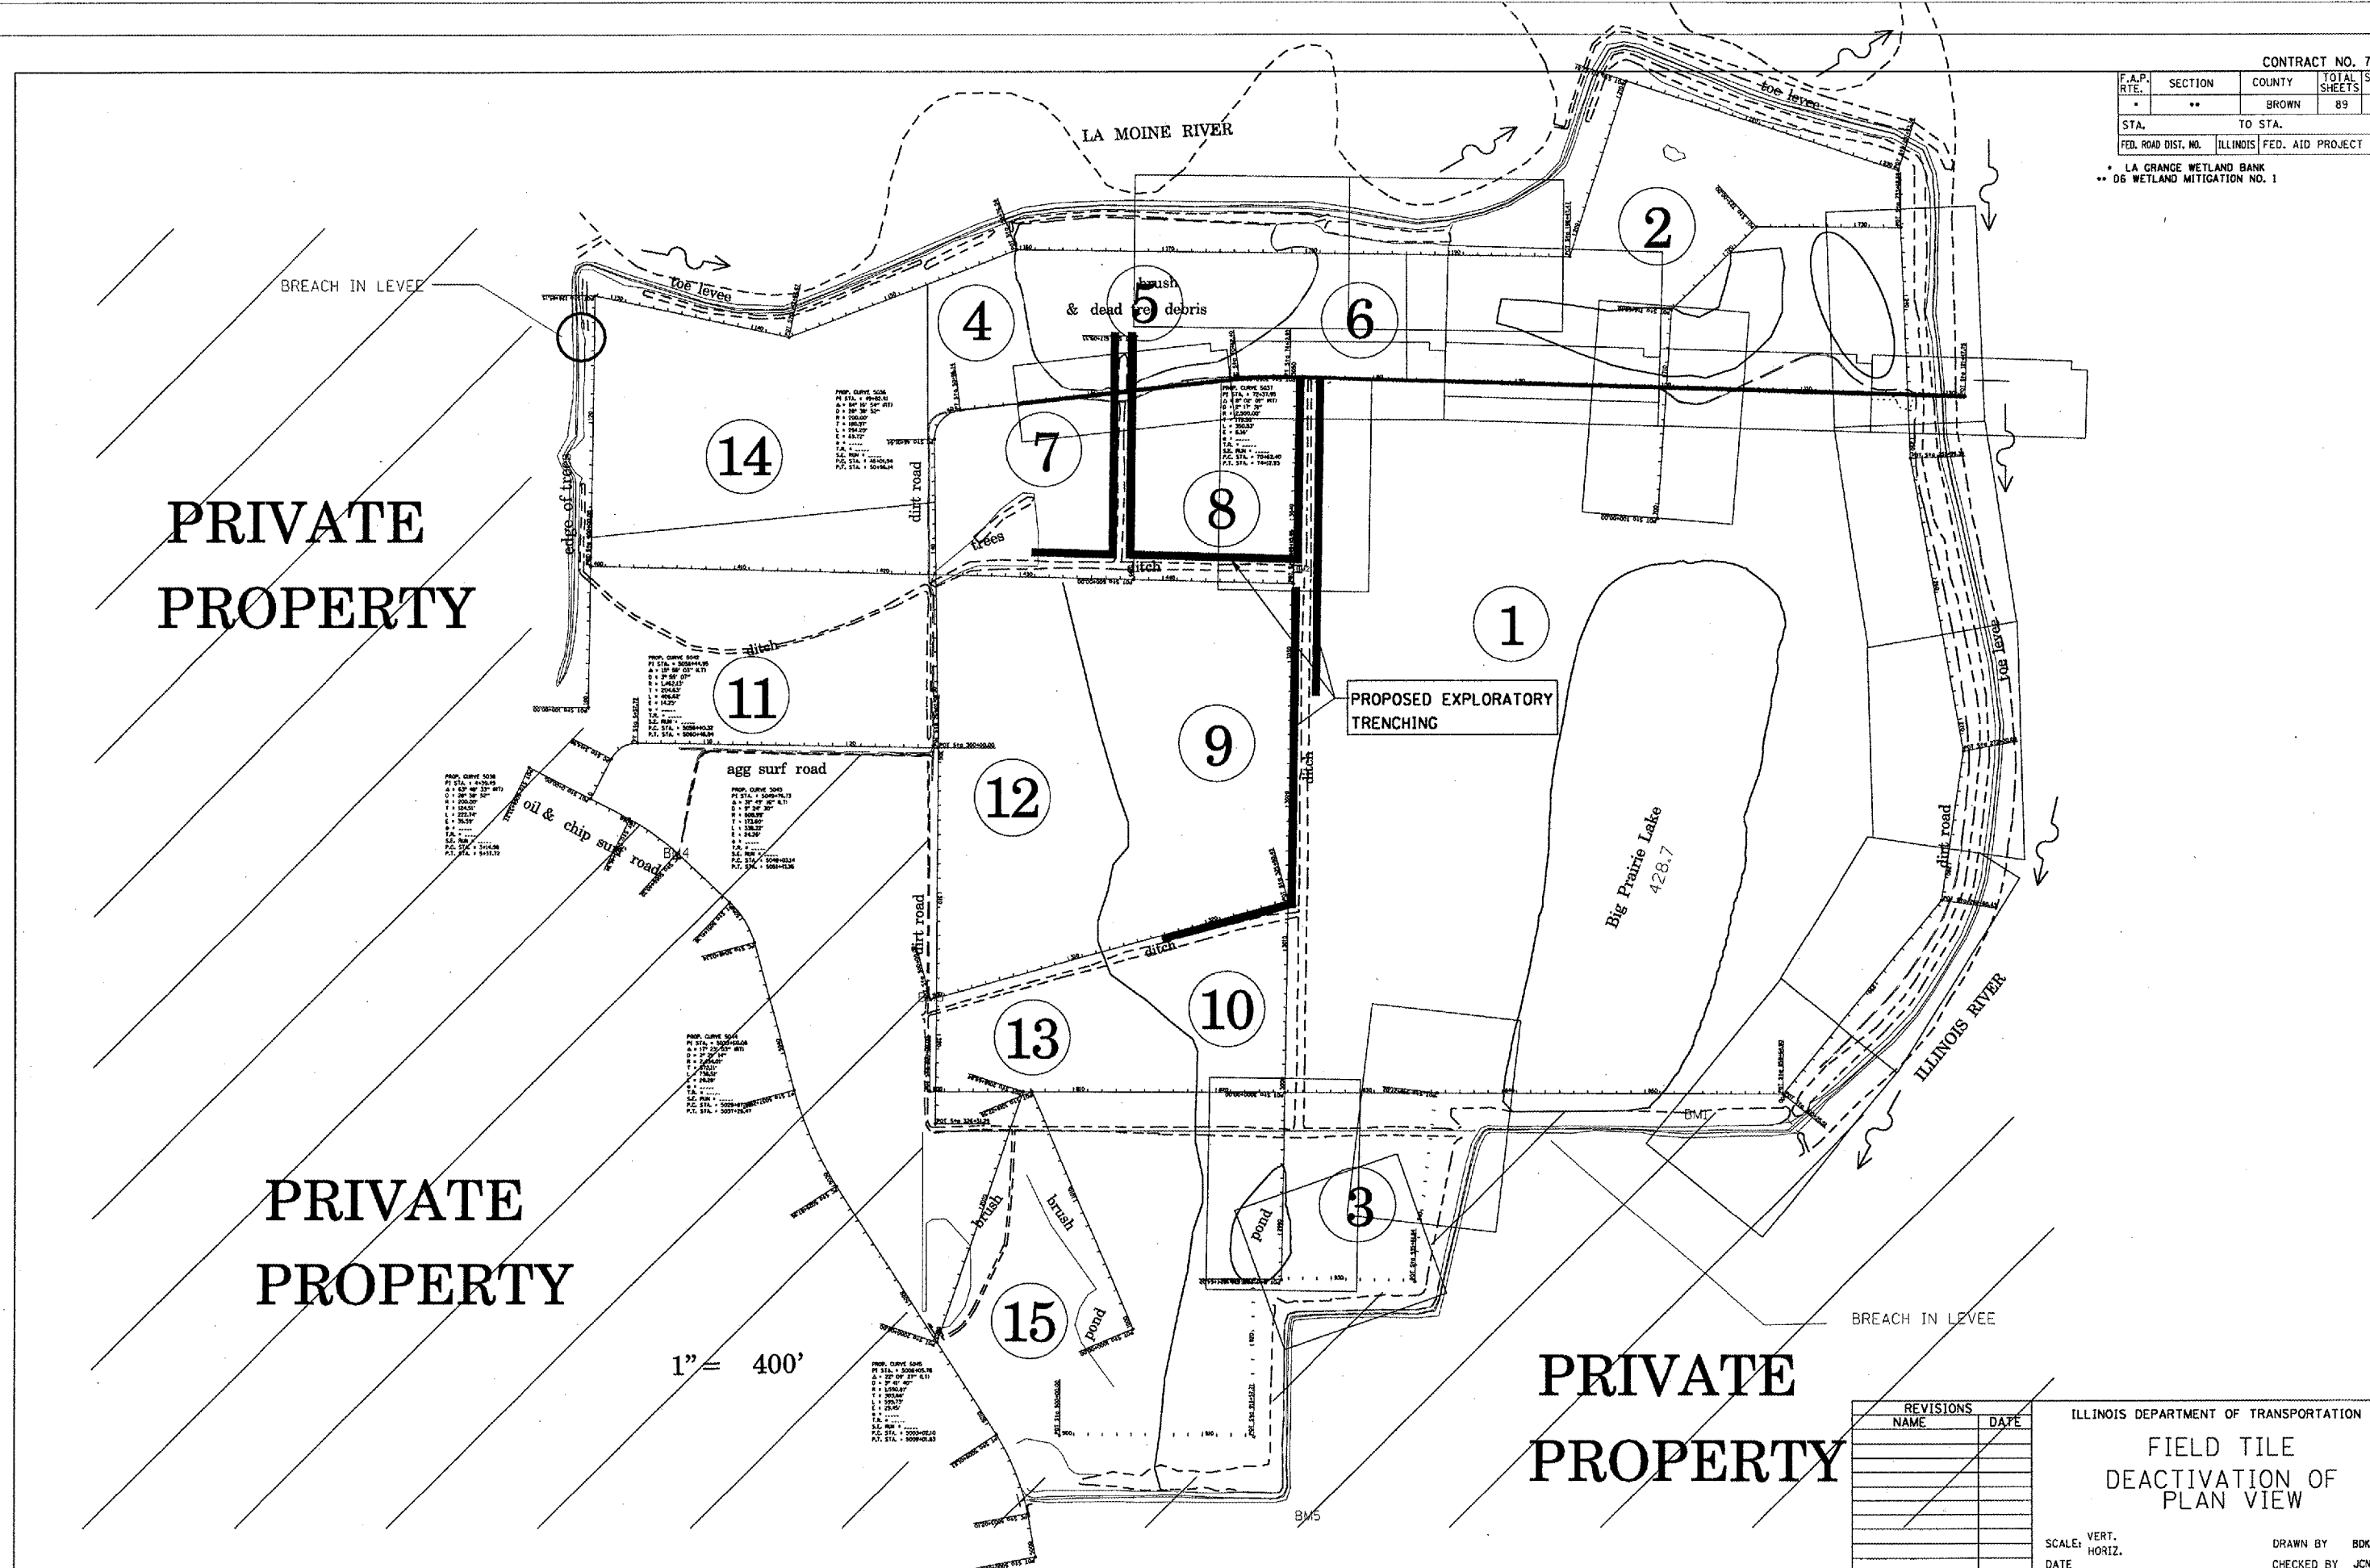

PRIVATE
PROPERTY

PRIVATE
PROPERTY

PRIVATE
PROPERTY

REVISIONS	
NAME	DATE

ILLINOIS DEPARTMENT OF TRANSPORTATION
 FIELD TILE
 DEACTIVATION OF
 PLAN VIEW

SCALE: VERT. _____
 HORIZ. _____
 DATE _____
 DRAWN BY BDK
 CHECKED BY JCN

PLOT DATE = 2/1/2005
 FILE NAME = c:\projects\72939\72939.dwg
 PLOT SCALE = 1/8" = 400'
 REFERENCE = SHEET 31