


72939

CONTRACT 405

LA GRANDE WETLAND BANK  
DE WETLAND MITIGATION NO. 1

F.A.P. RTE.	SECTION	COUNTY	TOTAL SHEETS	SHEET NO.
*	**	BROWN	89	38
STA. 260+31.14 TO STA. 273+55.73			450	
FED. ROAD DIST. NO.			ILLINOIS FED. AID PROJECT	

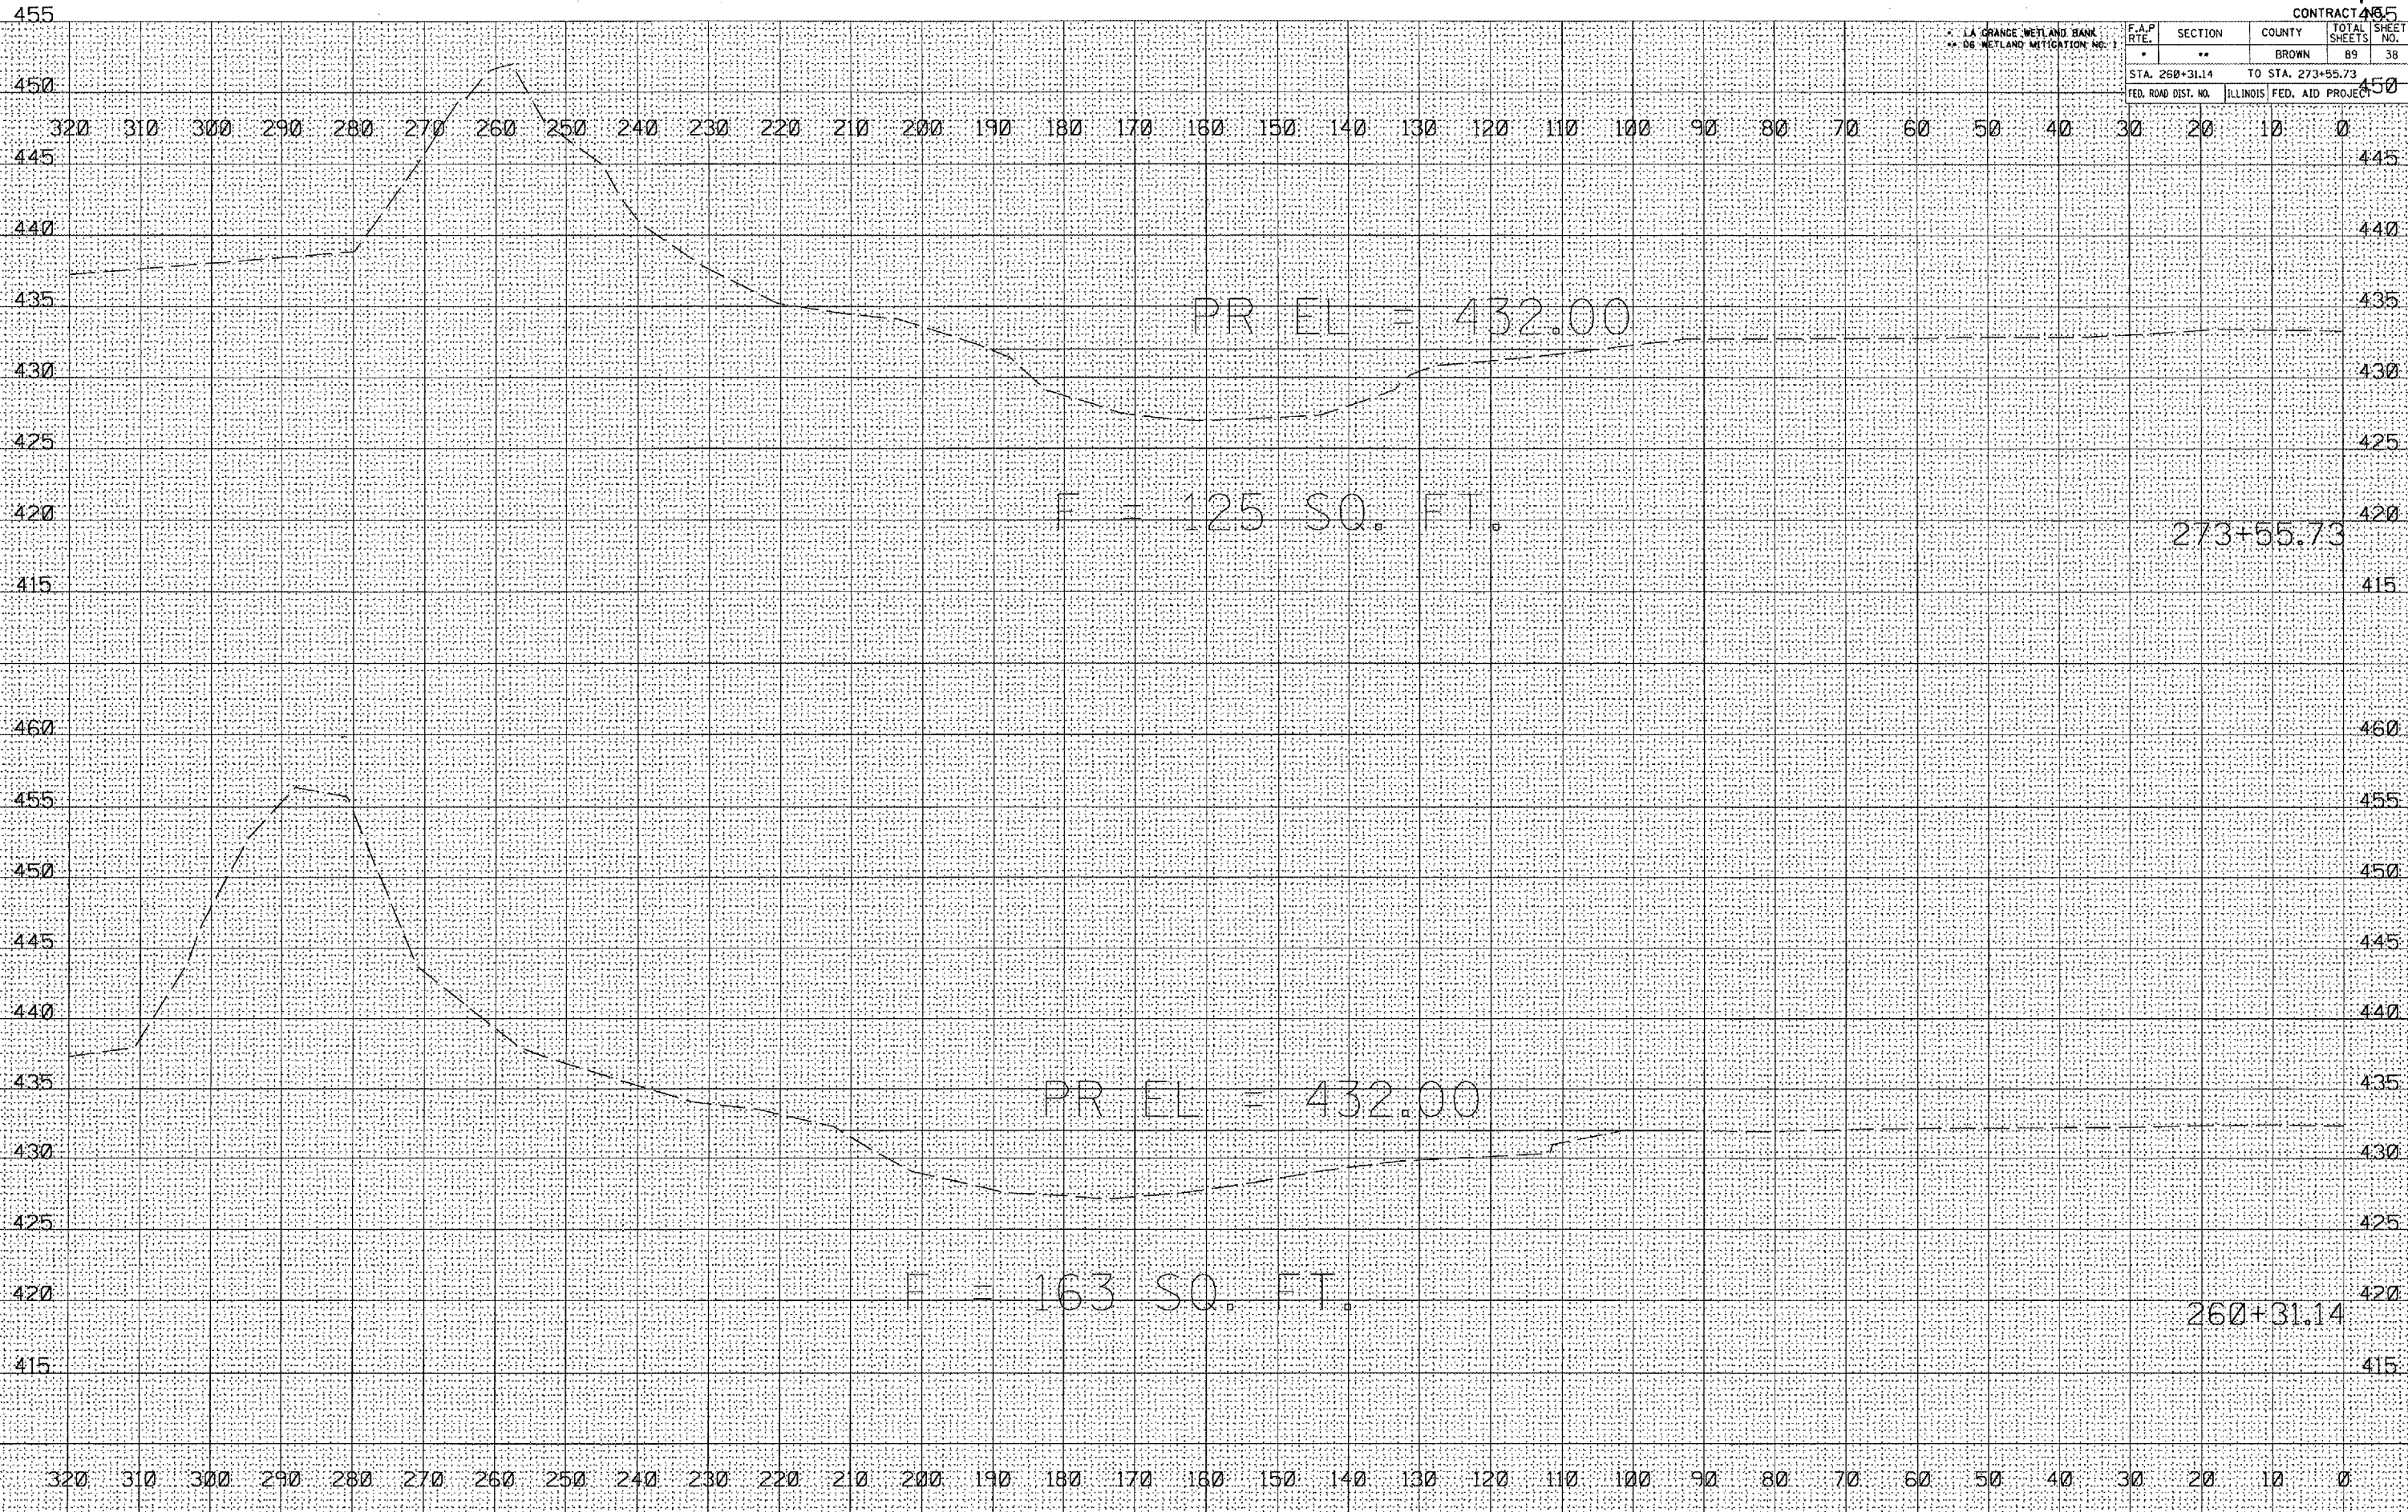

DATE	BY

NO.	AREAS CHECKED	NOTE BOOK	FINAL SURVEY	CHECKED	PLOTTED	TEMPERATURE	BY

DATE	BY

NO.	AREAS CHECKED	NOTE BOOK	ORIGINAL SURVEY	CHECKED	PLOTTED	TEMPERATURE	BY

PLOT DATE = 2/9/2005  
 FILE NAME = c:\pva\pc\45050285\45050285.dwg  
 REFERENCE = 2867 / IN