
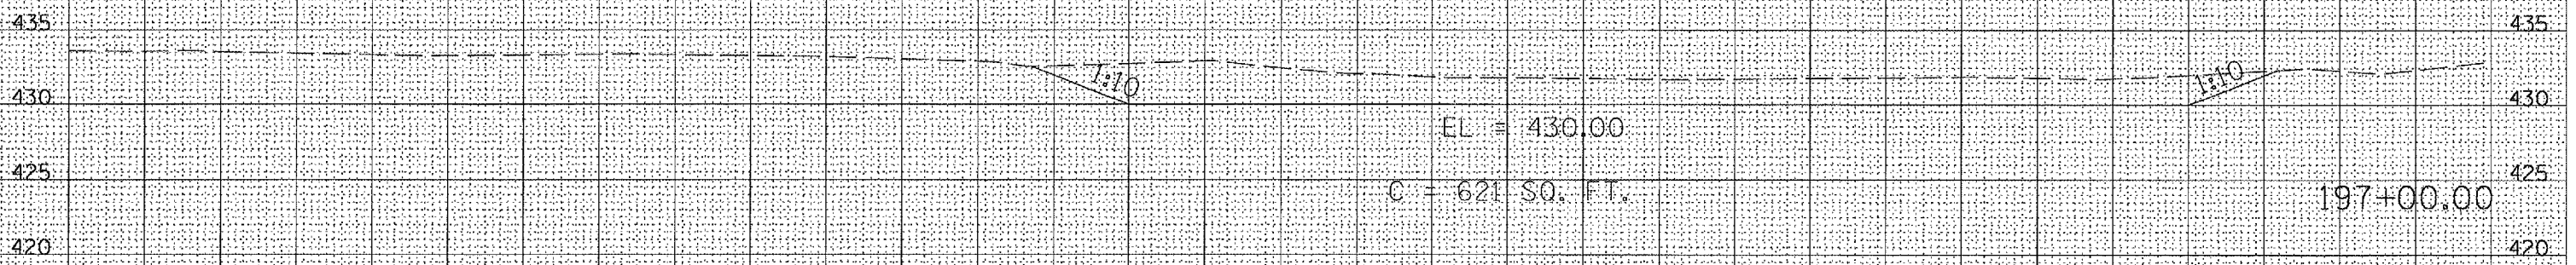


\* LA GRANGE WETLAND BANK  
\*\* 06 WETLAND MITIGATION NO. 1

F.A.P. RTE.	SECTION	COUNTY	TOTAL SHEETS	SHEET NO.
*	**	BROWN	89	50
STA. 197+00.00 TO STA. 198+00.00				
FED. ROAD DIST. NO. ILLINOIS			FED. AID PROJECT	

0 20 40 

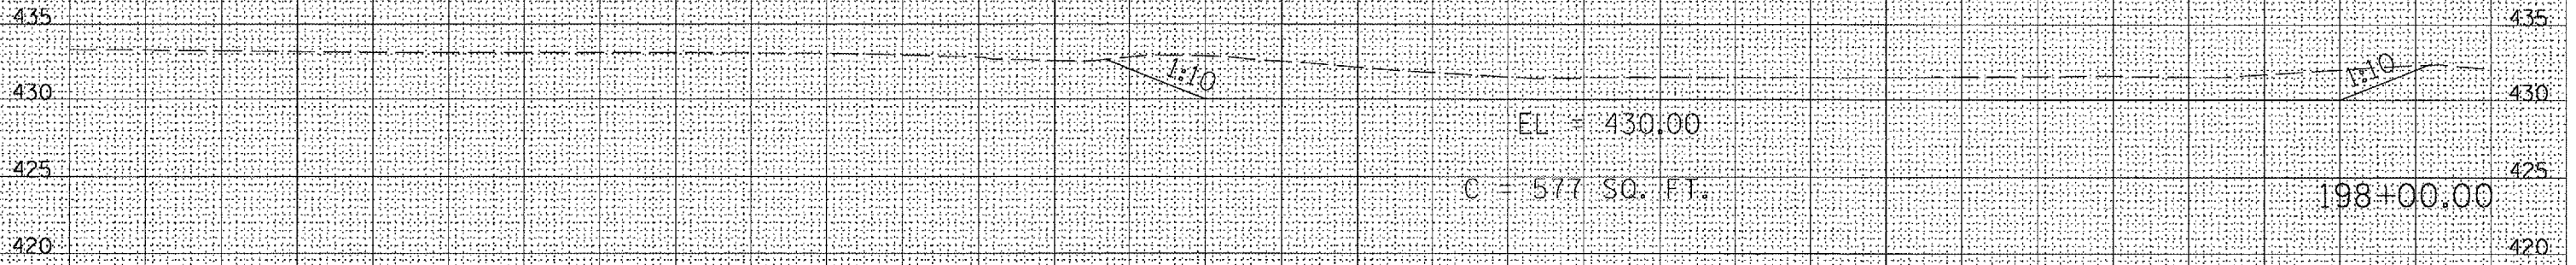

0 20 40 

DATE	
BY	
SURVEYED	
PLOTTED	
NOTE BOOK	
NO.	
AREAS CHECKED	

DATE	
BY	
SURVEYED	
PLOTTED	
NOTE BOOK	
NO.	
AREAS CHECKED	

PLOT DATE = 2/7/2005  
PLOT SCALE = 1" = 40 FT.  
REFERENCE = REF A