

LA GRANGE WETLAND BANK
06 WETLAND MITIGATION NO.


F.A. RTE.	SECTION	COUNTY	TOTAL SHEETS	SHEET NO.
*	**	BROWN	89	64
STA. 3050+00.00		TO STA. 3050+00.00		
FED. ROAD DIST. NO.		ILLINOIS	FED. AID PROJECT	

60 40 20 0 20 40 60 80 100 120 140 160 180 200 220 240 260 280 300 320 340 360 380 400 420 440 460 480 500 520 540 560 580

DATE	
BY	
FINAL SURVEY	
PLOTTED	
NOTE BOOK	
NO.	
AREAS CHECKED	

DATE	
BY	
ORIGINAL SURVEY	
PLOTTED	
NOTE BOOK	
NO.	
AREAS CHECKED	

PLOT DATE = 2/1/2006
FILE NAME = G:\12086
PLOT SCALE = 43.734 / IN.
REFERENCE = REF*

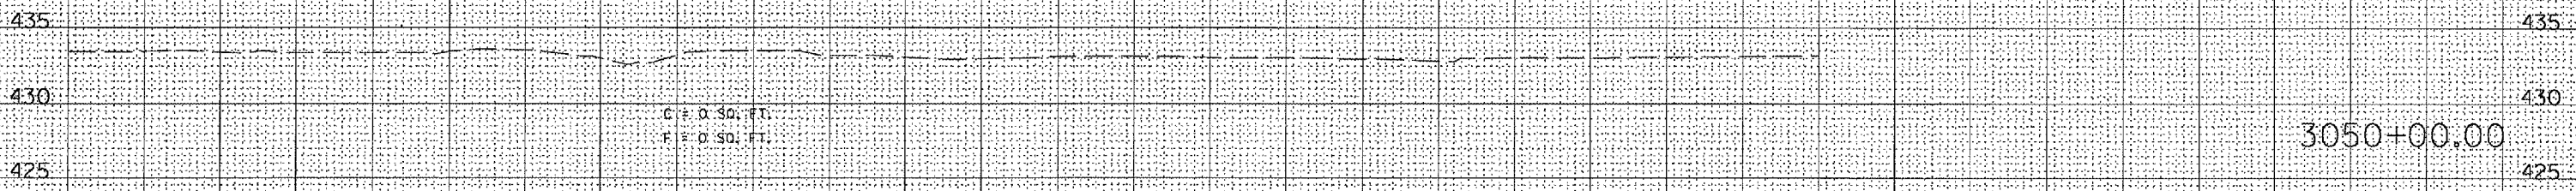

60 40 20 0 20 40 60 80 100 120 140 160 180 200 220 240 260 280 300 320 340 360 380 400 420 440 460 480 500 520 540 560 580