


F.A. RTE.	SECTION	COUNTY	TOTAL SHEETS	SHEET NO.
*	CA. GRANGE WETLAND BANK	BROWN	89	69
**	D6 WETLAND MITIGATION NO. 1			
STA. 67+00.00		TO STA. 69+00.00		
FED. ROAD DIST. NO.		ILLINOIS FED. AID PROJECT		

FINAL SURVEY	DATE
BY	
NO.	
APPROVED	
DATE	
BY	
NO.	
APPROVED	
DATE	
BY	
NO.	

ORIGINAL SURVEY	DATE
BY	
NO.	
APPROVED	
DATE	
BY	
NO.	
APPROVED	
DATE	
BY	
NO.	

PLOT DATE = 2/7/2005
 FILE NAME = c:\projects\72939\72939.dwg
 REFERENCE = REF1

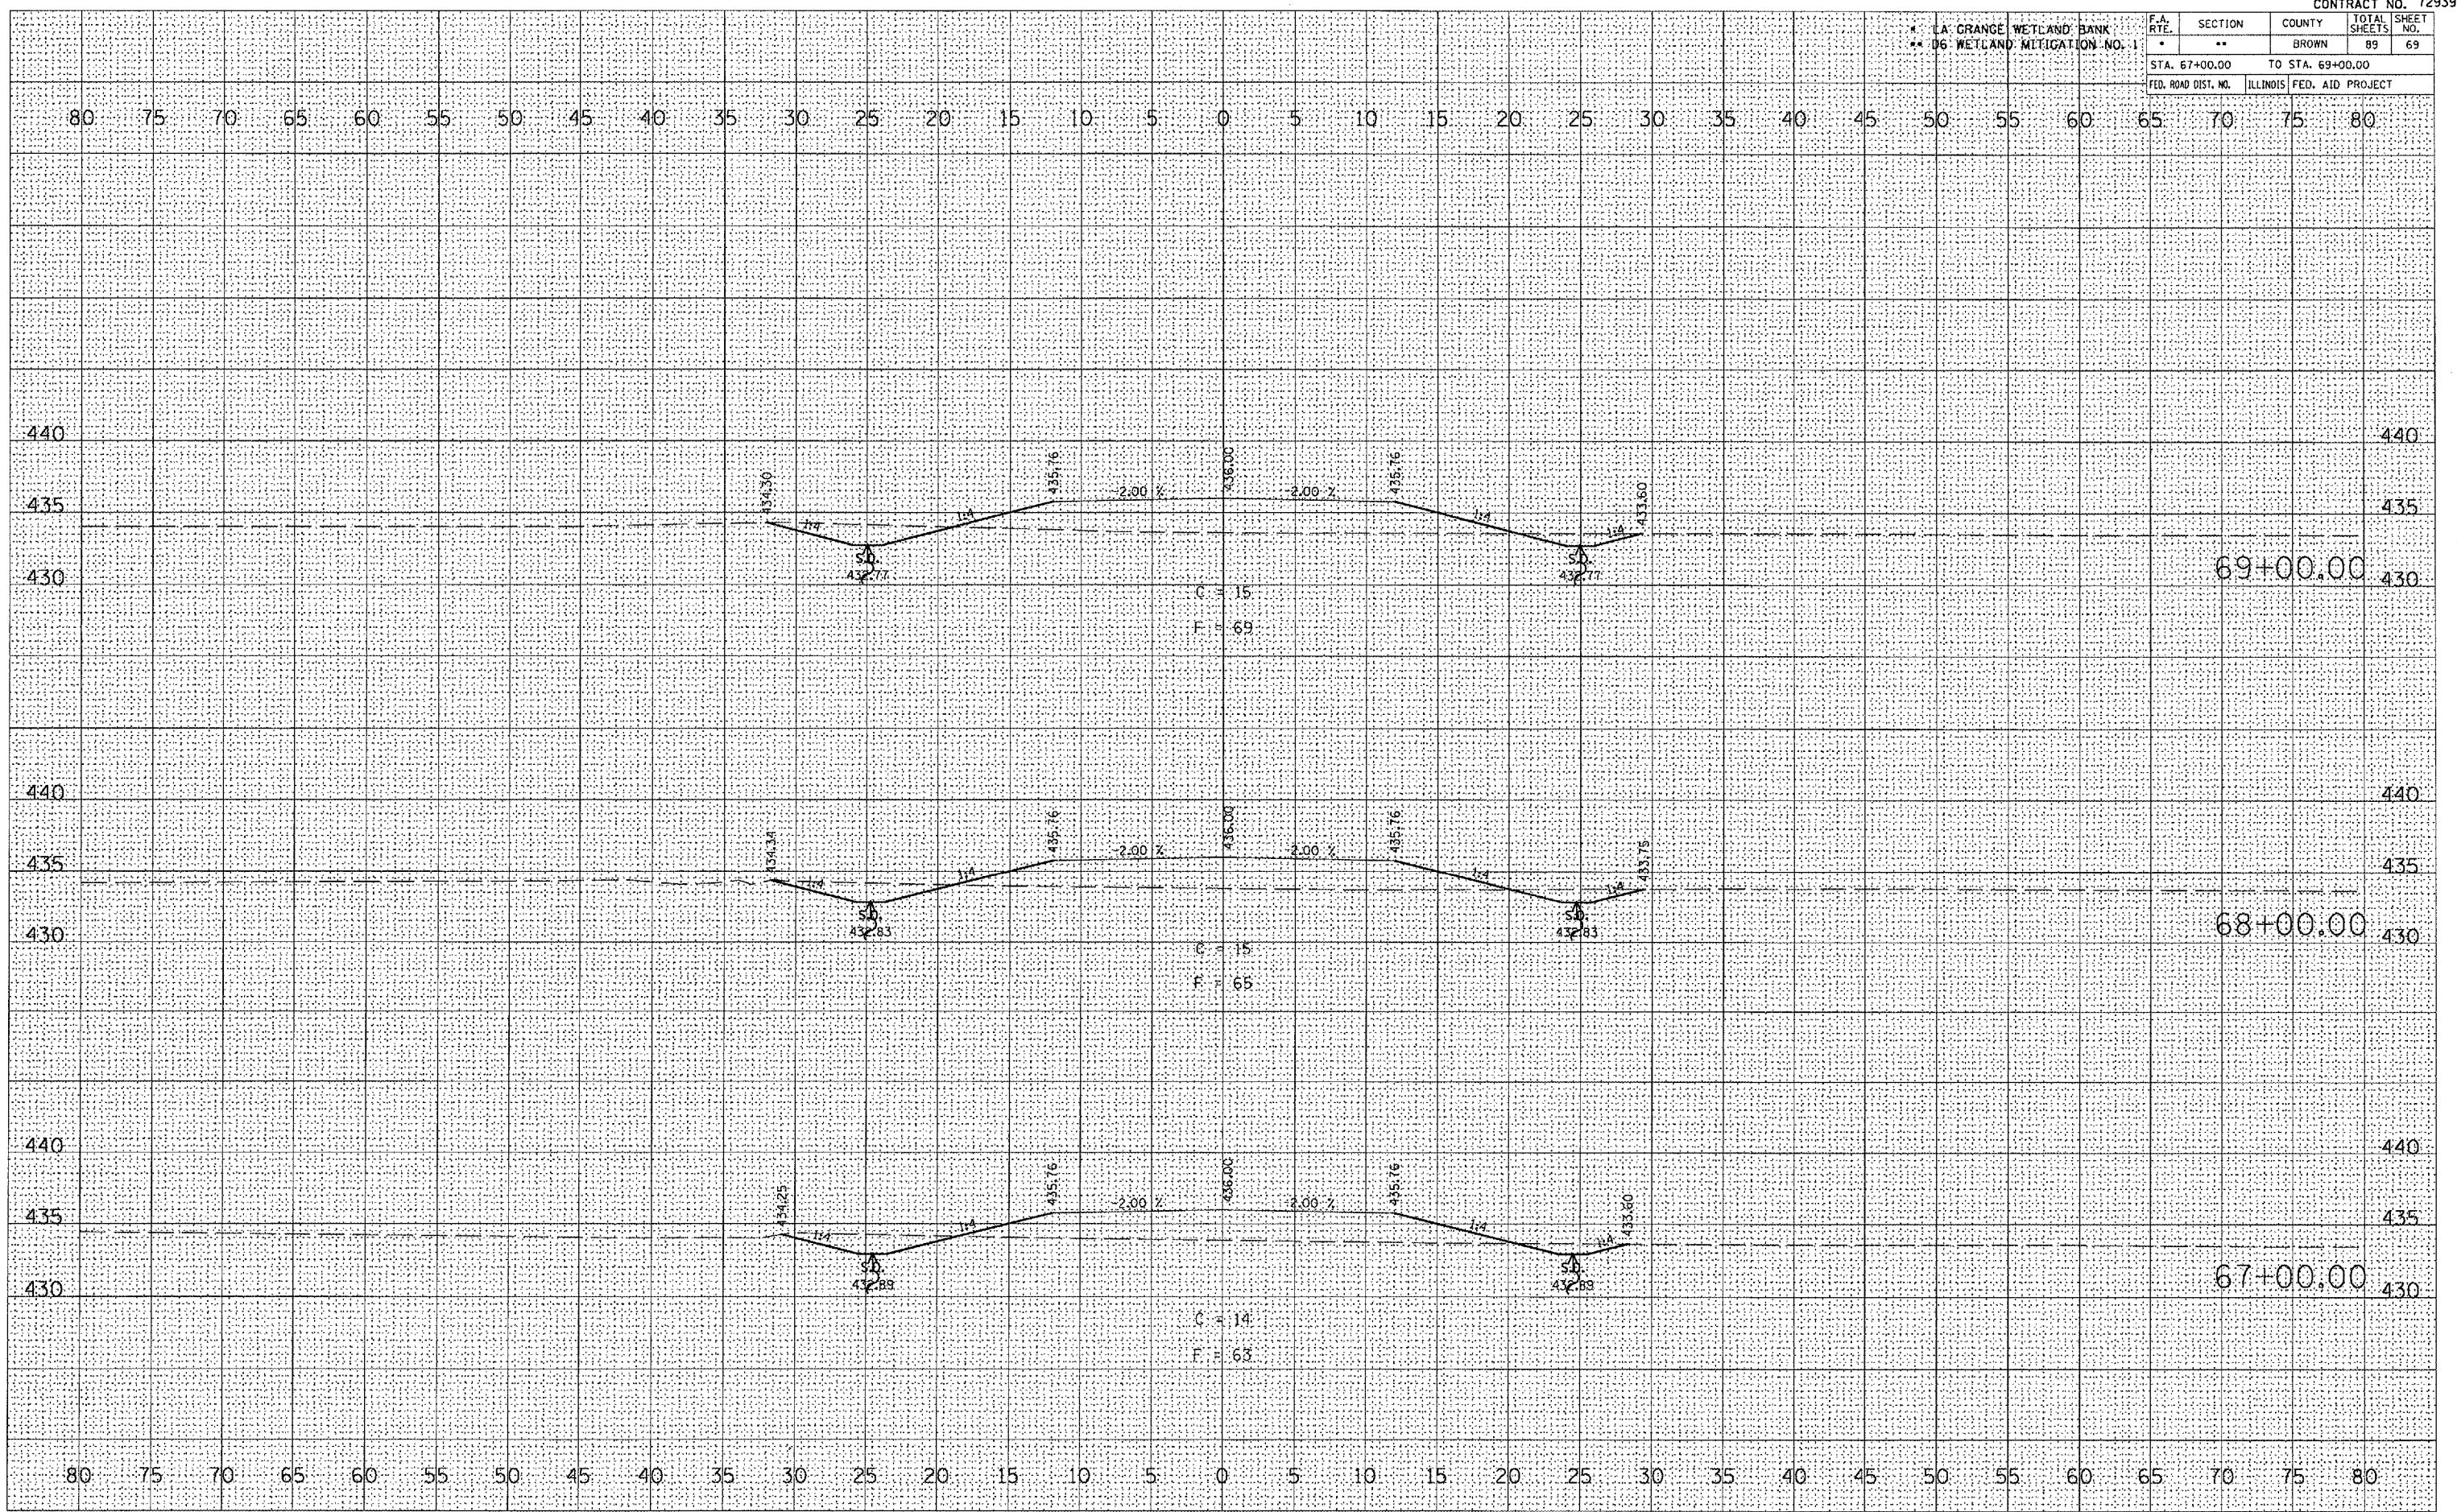

PR FUTURE ACCESS ROAD