


LA GRANGE WETLAND BANK
 WETLAND MITIGATION NO. 1

F.A. RTE.	SECTION	COUNTY	TOTAL SHEETS	SHEET NO.
*	**	BROWN	89	78
STA. 91+00.00 TO STA. 93+00.00				
FED. ROAD DIST. NO.		ILLINOIS	FED. AID PROJECT	

DATE _____
 BY _____
 SURVEYED _____
 PLOTTED _____
 NOTE BOOK _____
 AREAS CHECKED _____
 NO. _____

DATE _____
 BY _____
 SURVEYED _____
 PLOTTED _____
 NOTE BOOK _____
 AREAS CHECKED _____
 NO. _____

PLOT DATE = 2/1/2005
 PLOT SCALE = 1" = 40' / 1" = 80'
 REFERENCE = REF #

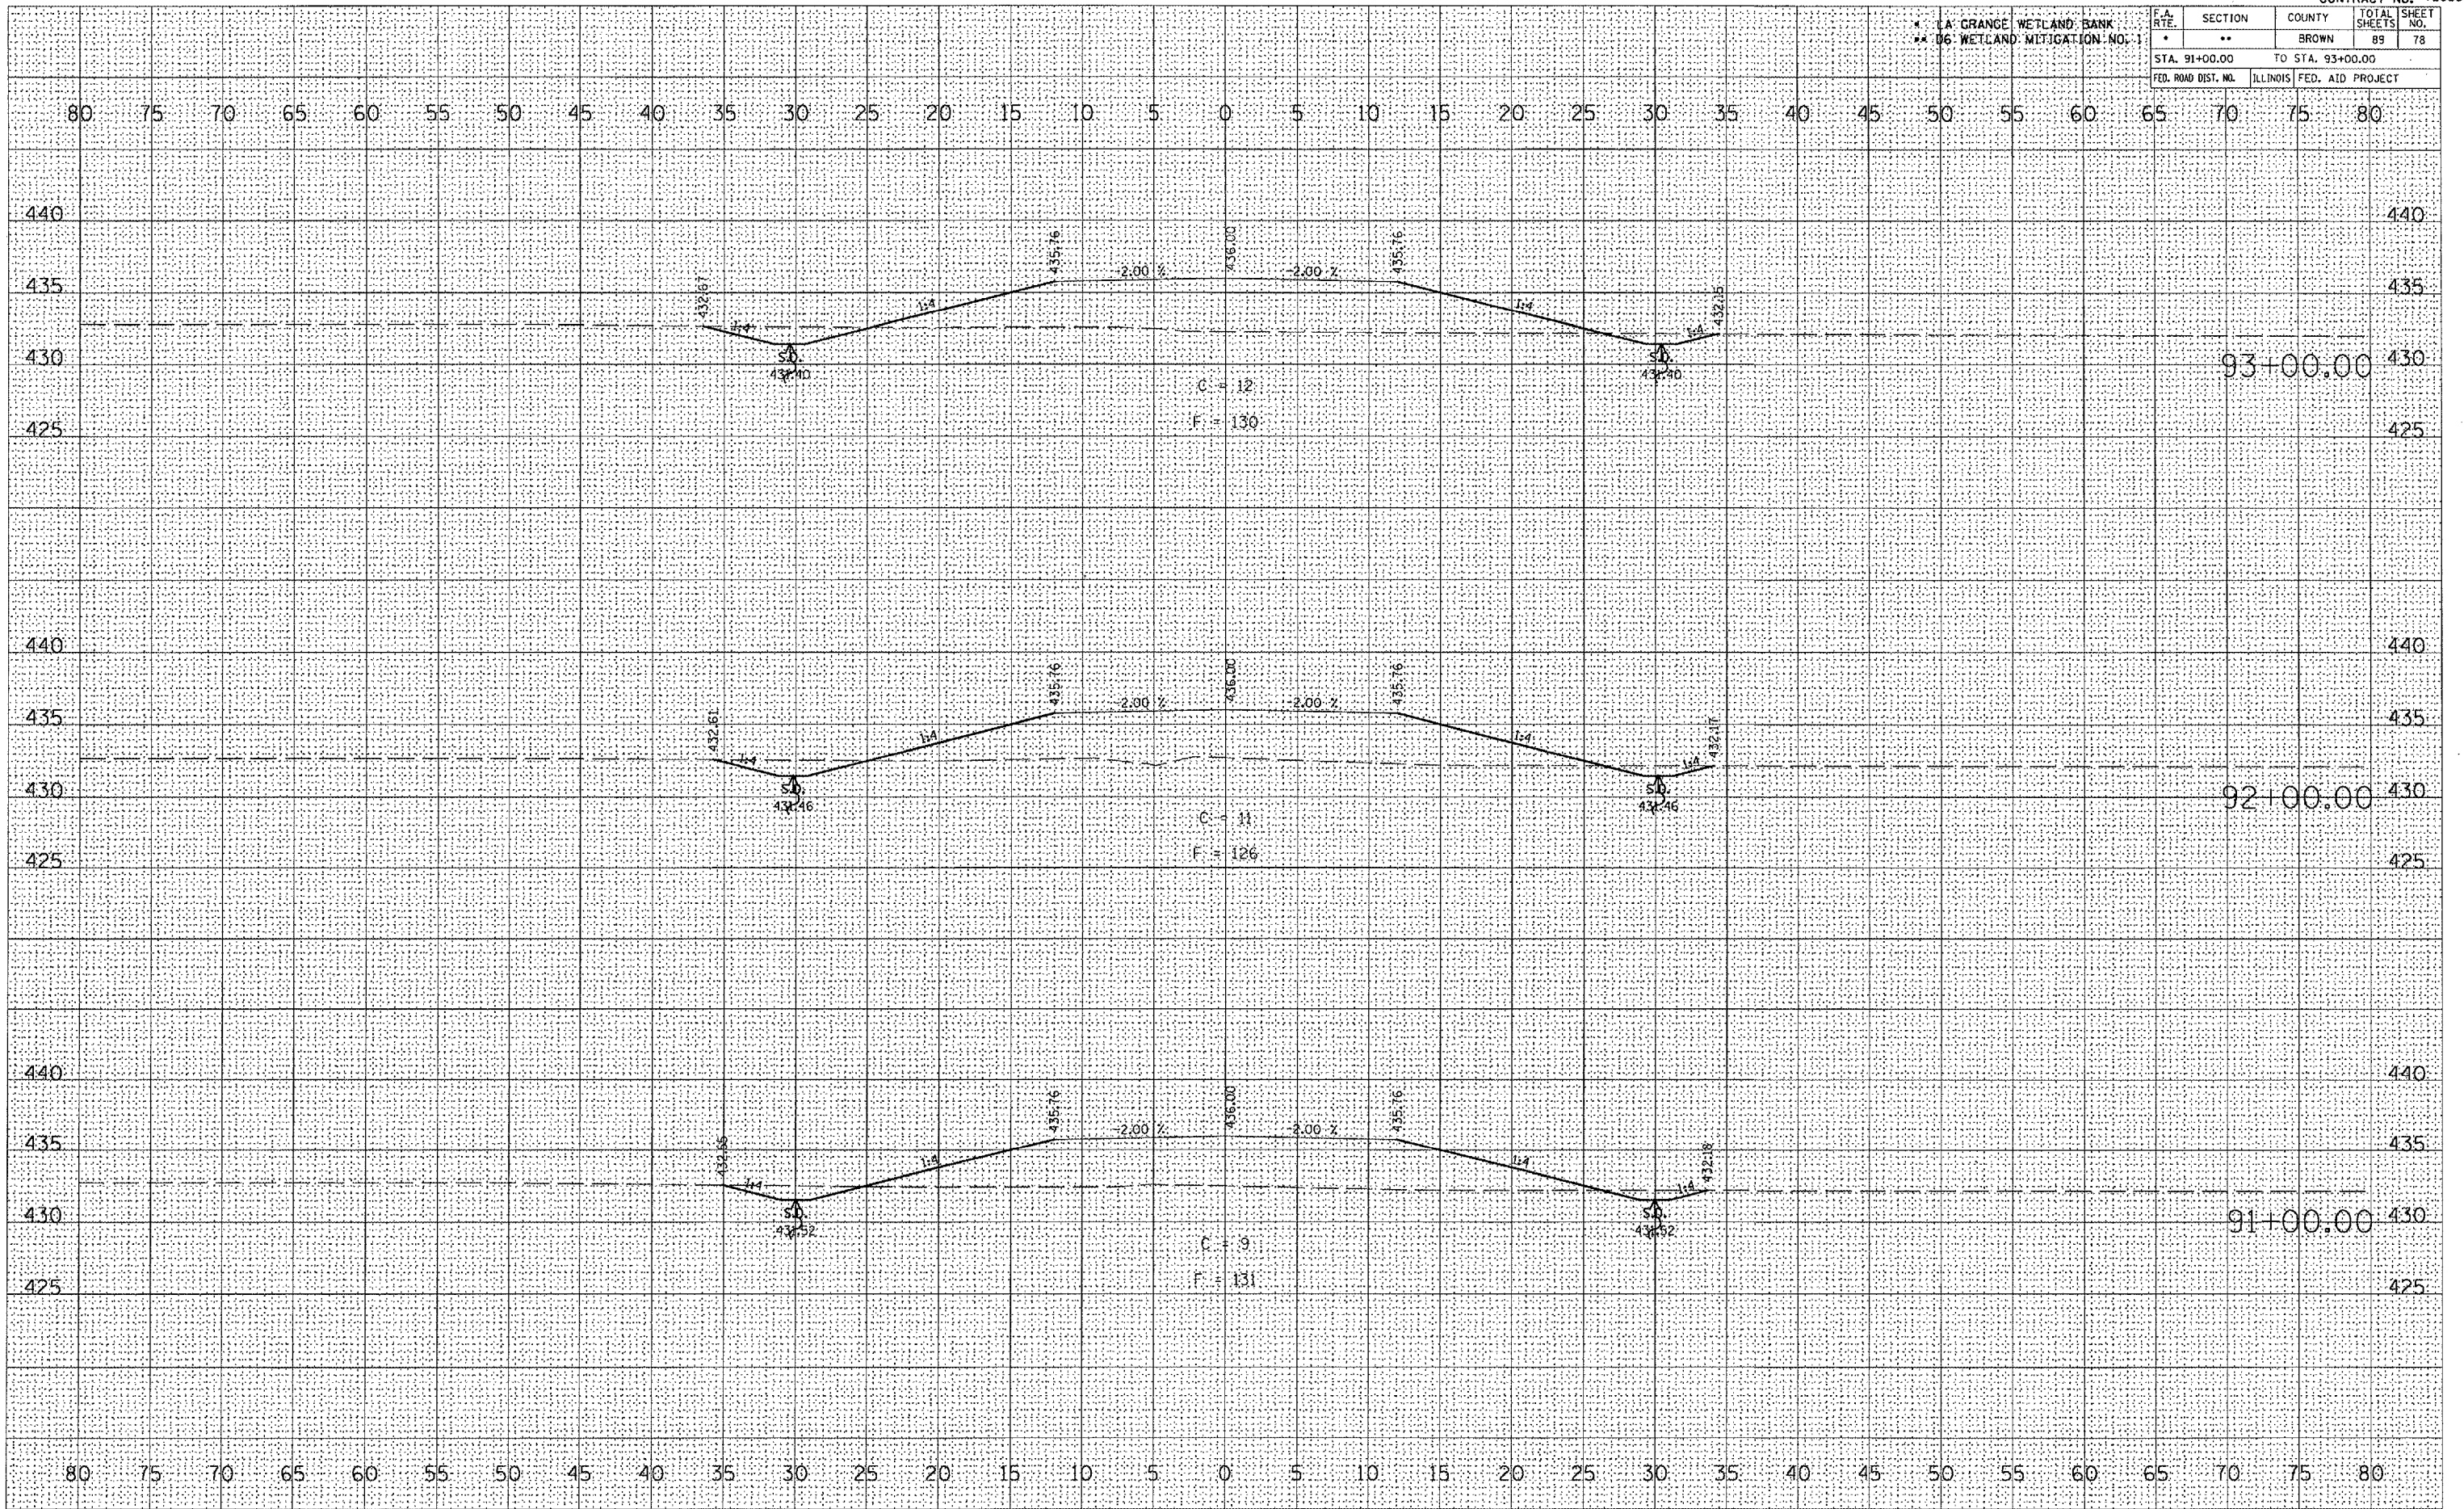

PR FUTURE ACCESS ROAD