


LA GRANGE WETLAND BANK
D6 WETLAND MITIGATION NO. 1

F.A. RTE.	SECTION	COUNTY	TOTAL SHEETS	SHEET NO.
*	**	BROWN	89	84
STA. 106+00.00 TO STA. 108+00.00				
FED. ROAD DIST. NO. ILLINOIS FED. AID PROJECT				

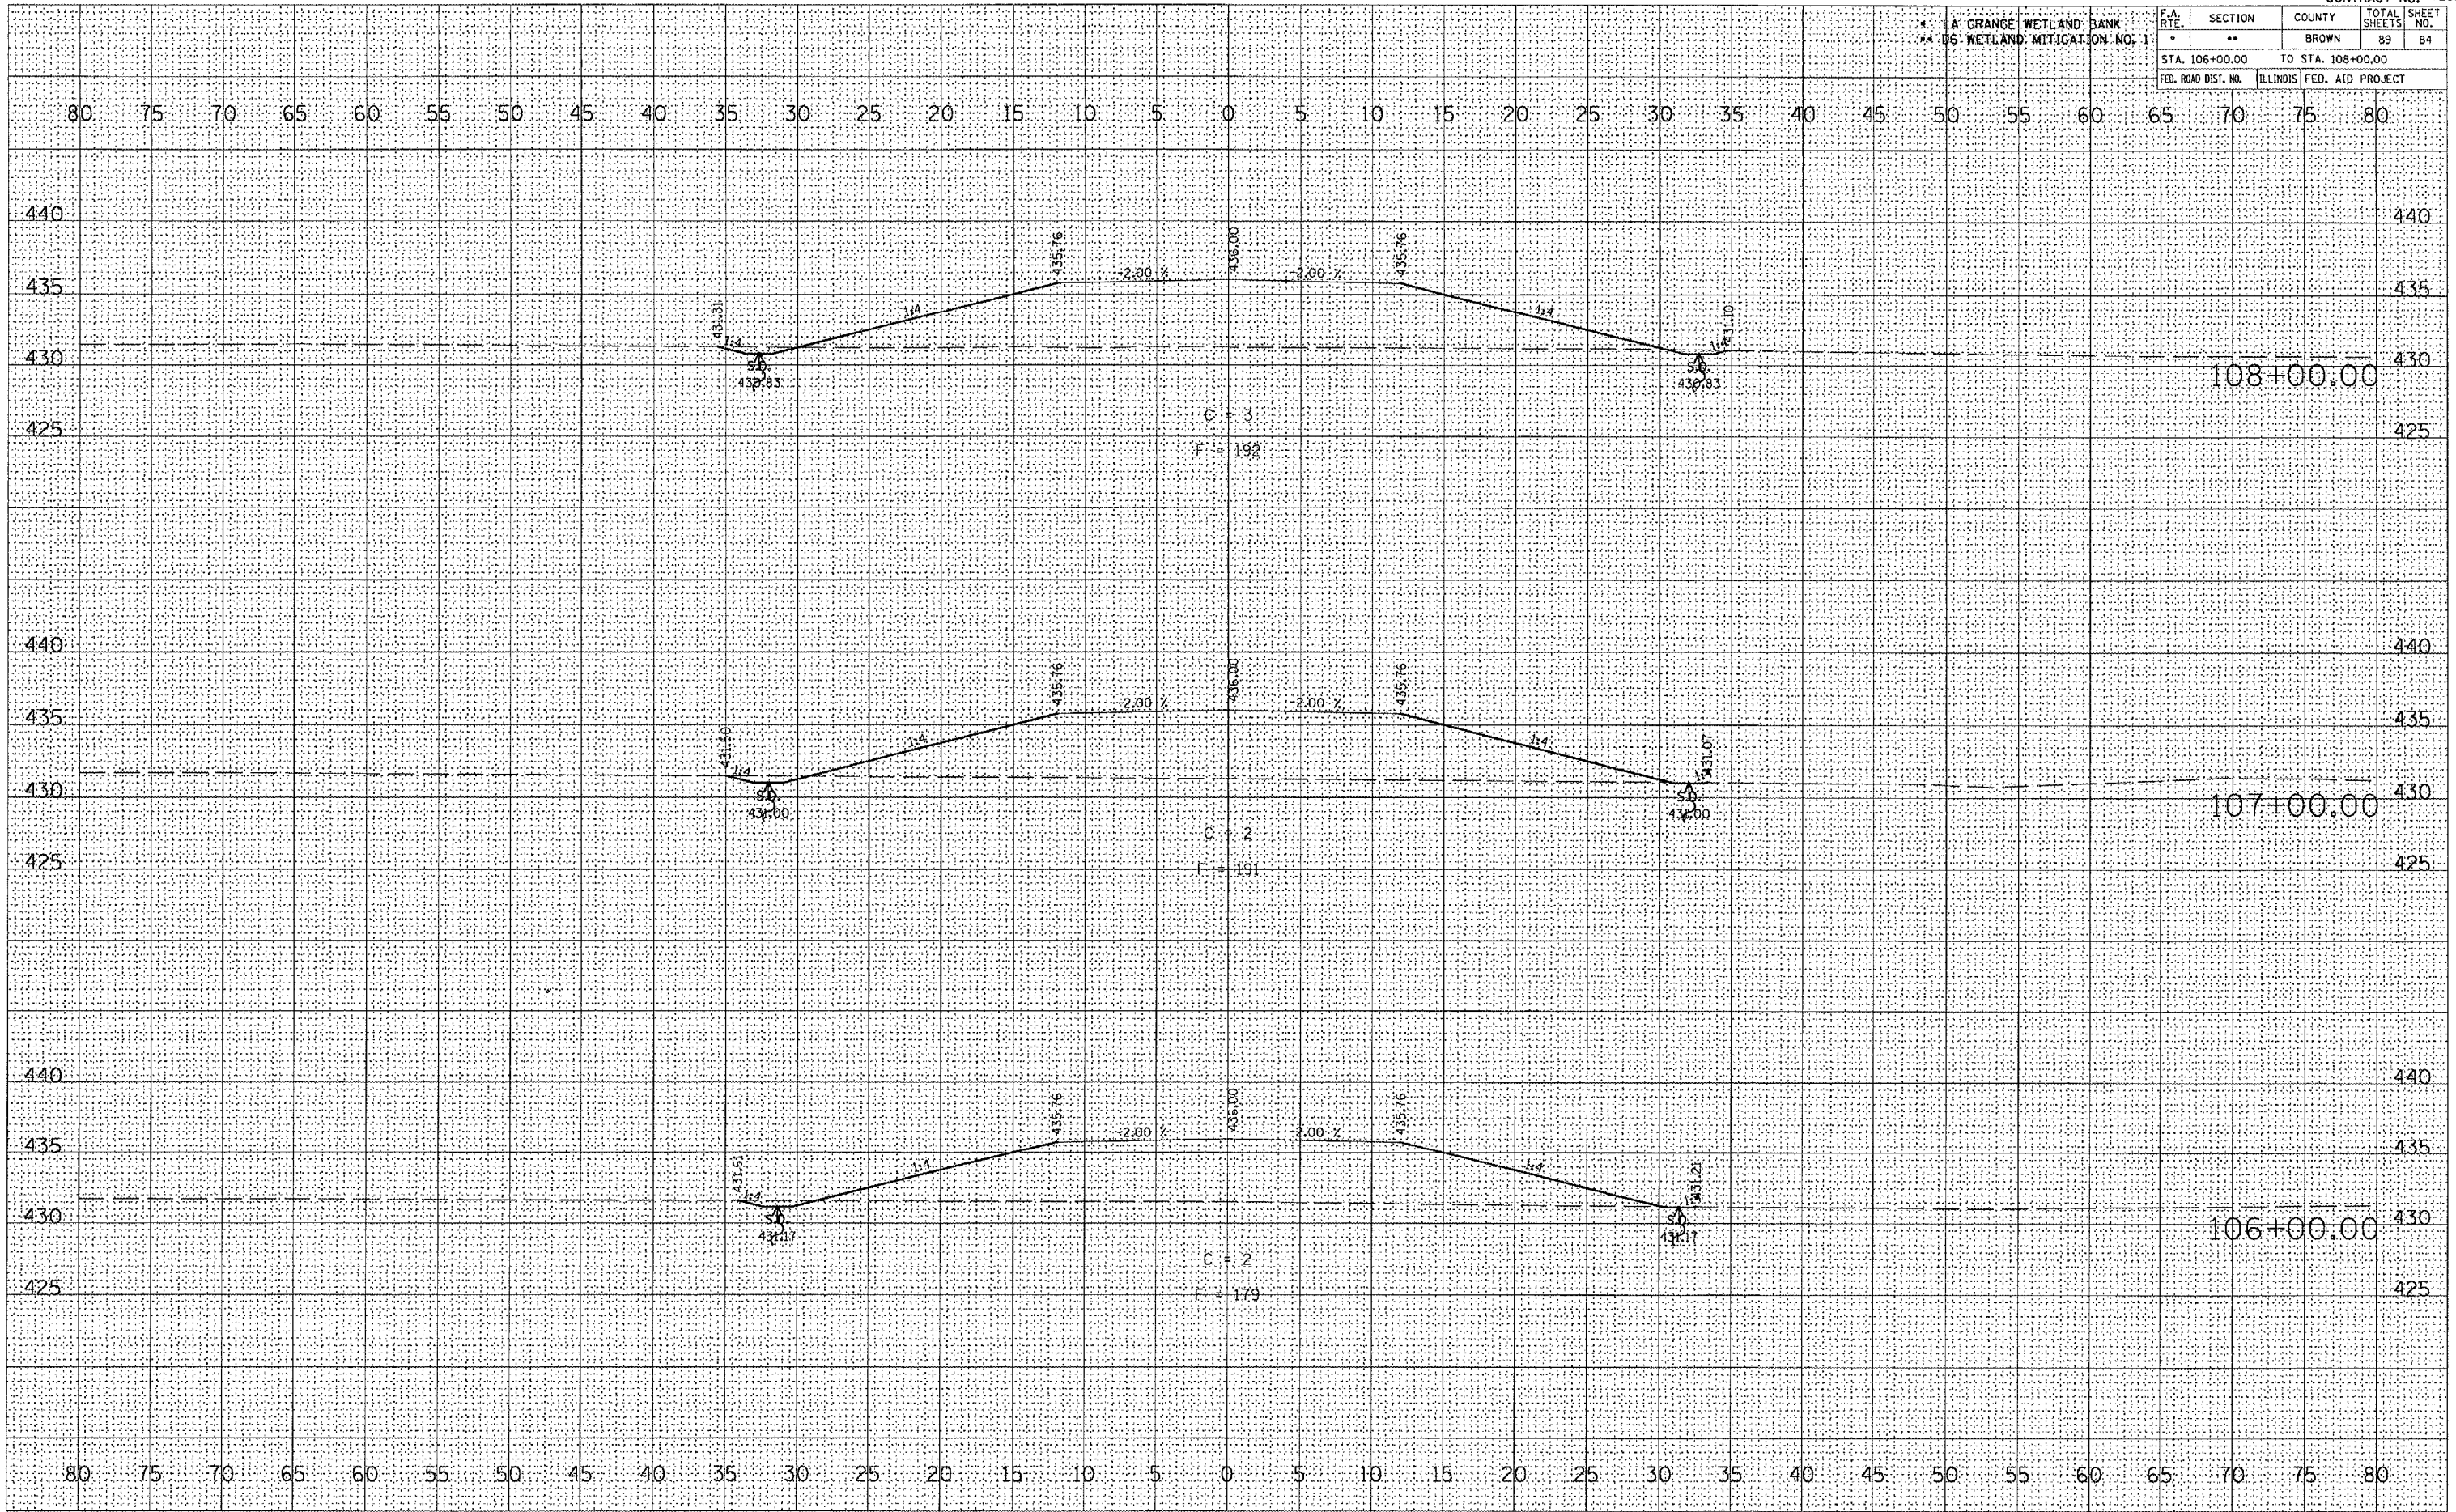

FINAL SURVEY SUBMITTED SURVEY PLOTTED NOTE BOOK NO. BY DATE

ORIGINAL SURVEY SUBMITTED SURVEY PLOTTED NOTE BOOK NO. BY DATE

PLOT DATE = 2/7/2005
 PLOT SCALE = 1" = 40'
 REFERENCE = REF #