


D-6 MISC TRAFFIC CONTROL 2006

F.A.U. RTE.	SECTION	COUNTY	TOTAL SHEETS	SHEET NO.
8012		SANGAMON	13	6
STA.		TO STA.		
FED. ROAD DIST. NO.		ILLINOIS FED. AID PROJECT		

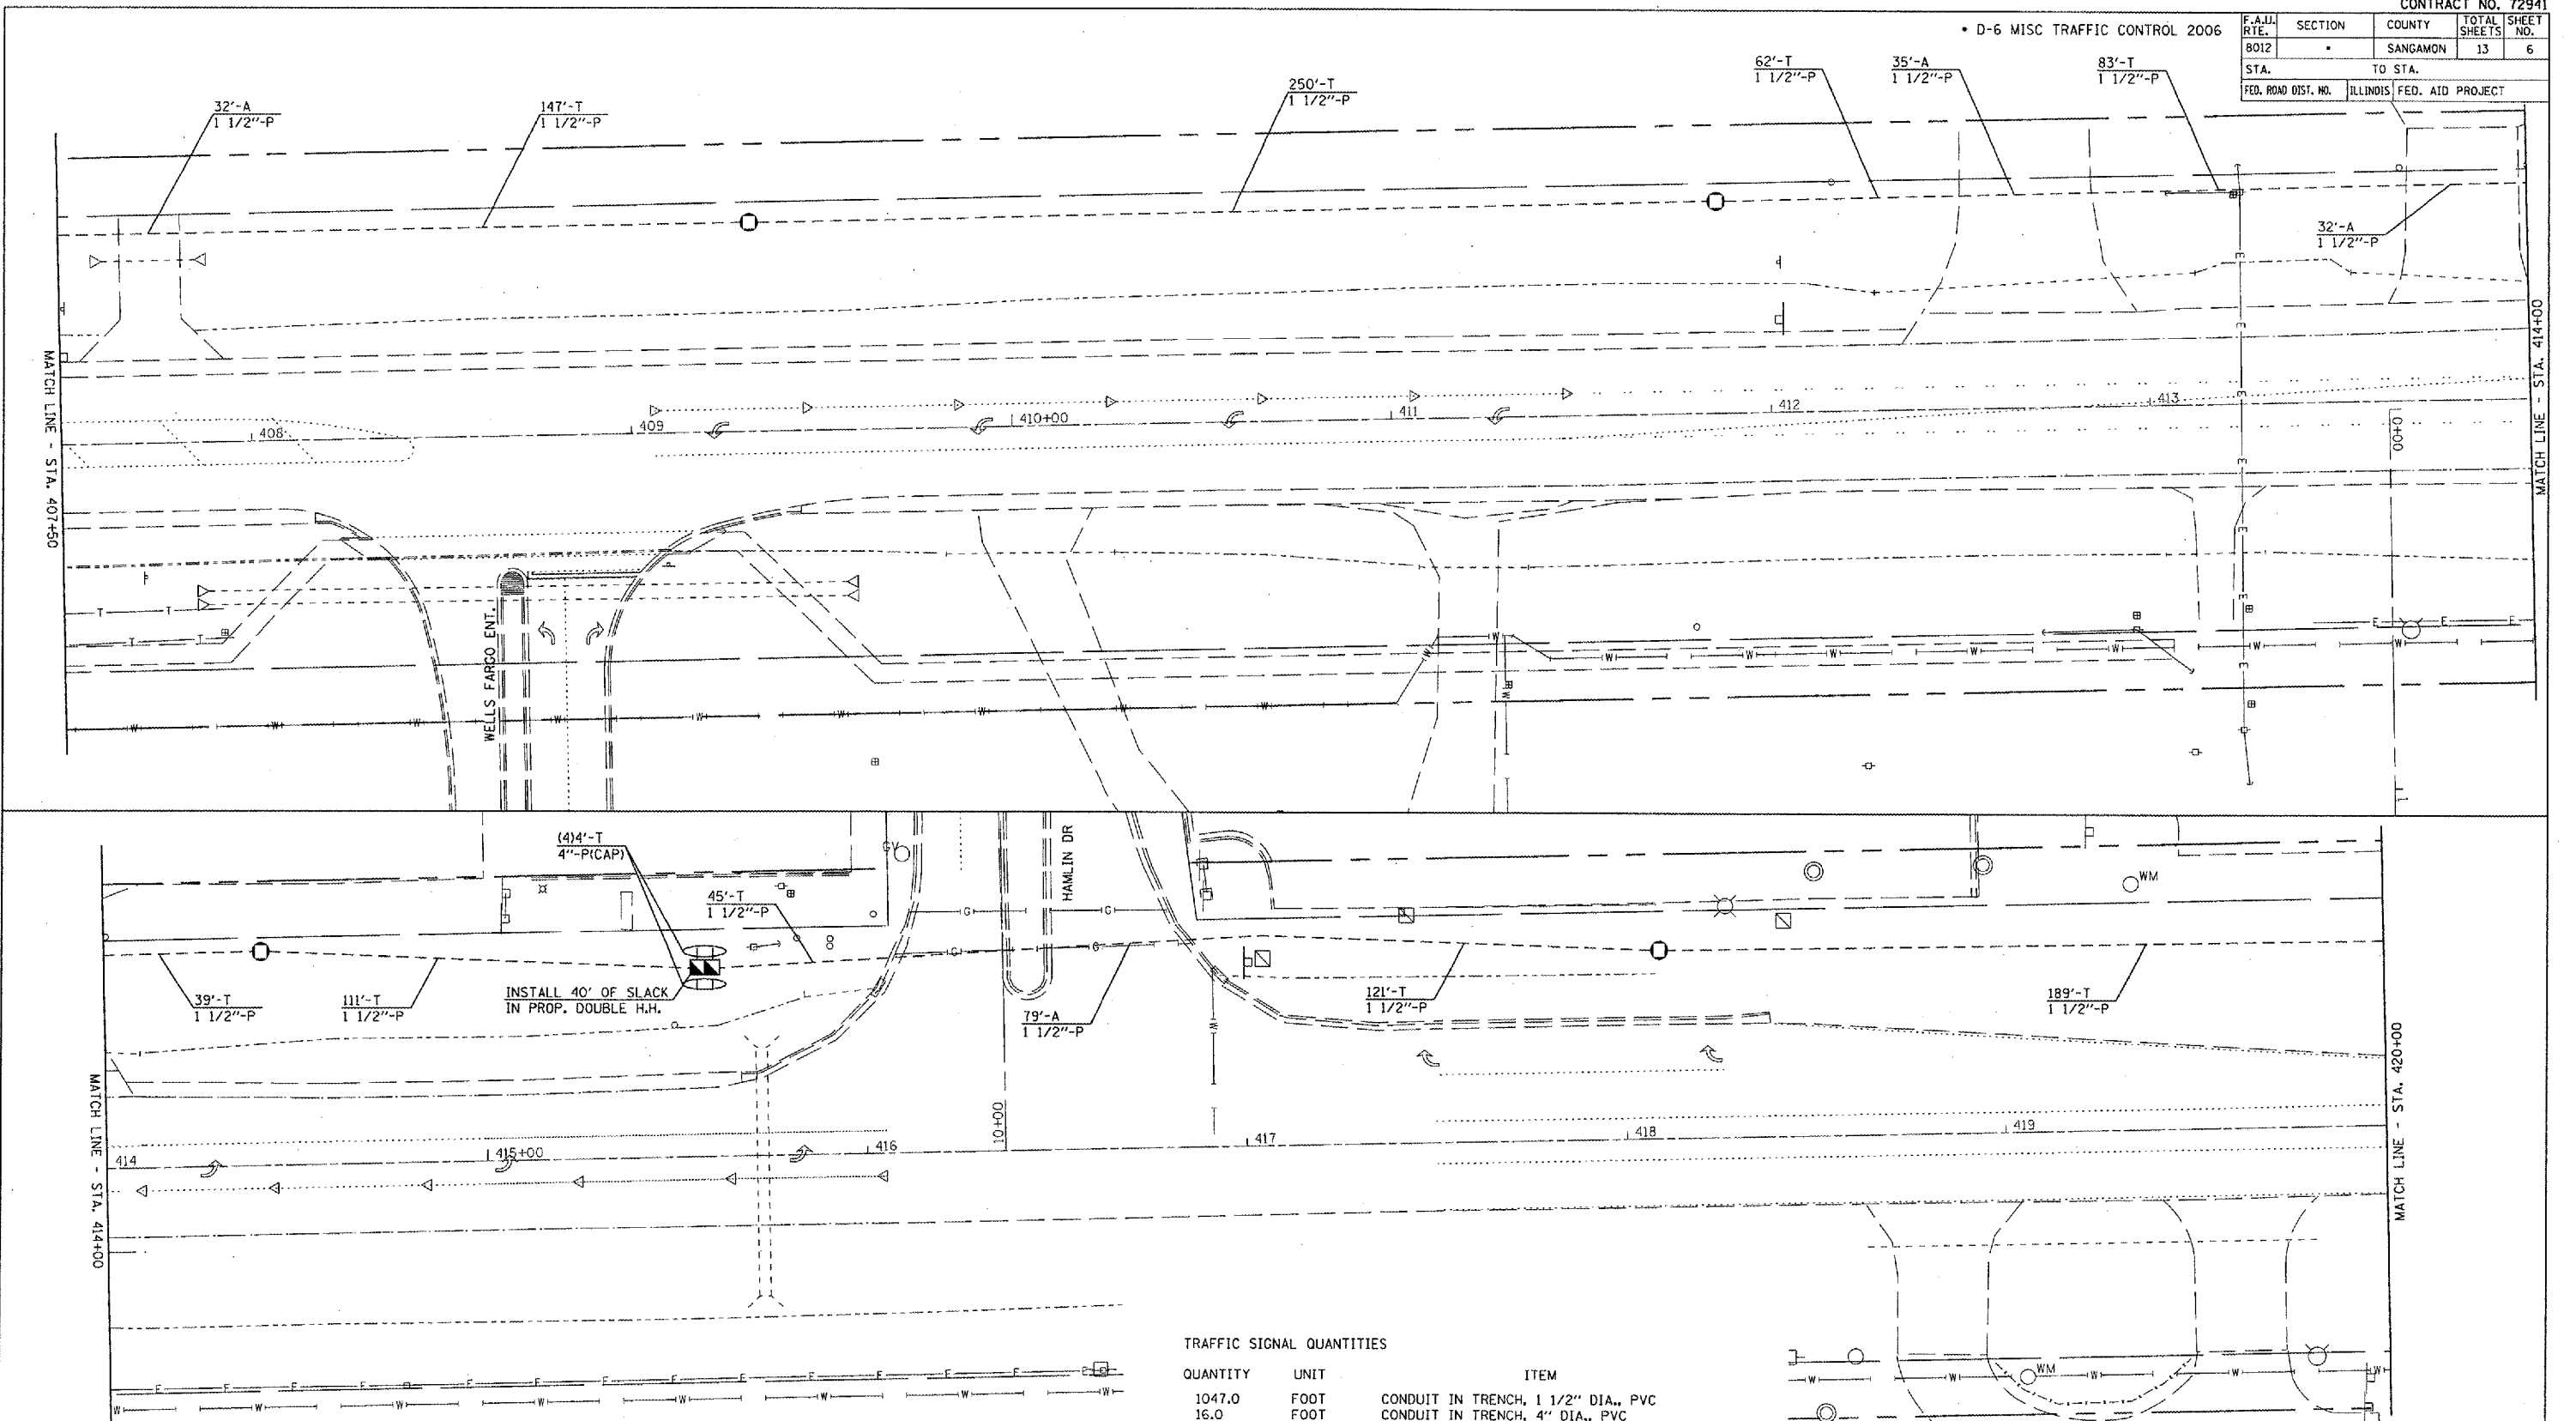

TRAFFIC SIGNAL QUANTITIES

QUANTITY	UNIT	ITEM
1047.0	FOOT	CONDUIT IN TRENCH, 1 1/2" DIA., PVC
16.0	FOOT	CONDUIT IN TRENCH, 4" DIA., PVC
178.0	FOOT	CONDUIT, AUGERED, 1 1/2" DIA., PVC
4	EACH	JUNCTION BOX (SPECIAL)
1	EACH	DOUBLE HANDHOLE
1063.0	FOOT	TRENCH AND BACKFILL FOR ELECTRICAL WORK
1271.0	FOOT	FIBER OPTIC CABLE IN CONDUIT, NO. 62.5/125, 6F

REVISIONS	
NAME	DATE

ILLINOIS DEPARTMENT OF TRANSPORTATION
PROPOSED INTERCONNECT DIAGRAM

SANGAMON COUNTY

SCALE: VERT. 1" = 20'
HORIZ. DATE OCT. 2004
DRAWN BY KDA
CHECKED BY

WABASH & HAMLIN

PLT DATE = 2/16/2005
FILE NAME = C:\p\projects\6896465\va_sheets.dgn
PLT SCALE = 433755 / 1 IN.
REFERENCE = WIER