


| F.A. RTE. | SECTION | COUNTY | TOTAL SHEETS | SHEET NO. |
|--|---------|---------------------------|--------------|-----------|
| * | ** | BROWN | 10 | 5 |
| STA. | | TO STA. | | |
| FED. ROAD DIST. NO. | | ILLINOIS FED. AID PROJECT | | |
| * LAGRANGE WETLAND BANK ** D-6 WETLAND MITIGATION NO. 2 | | | | |

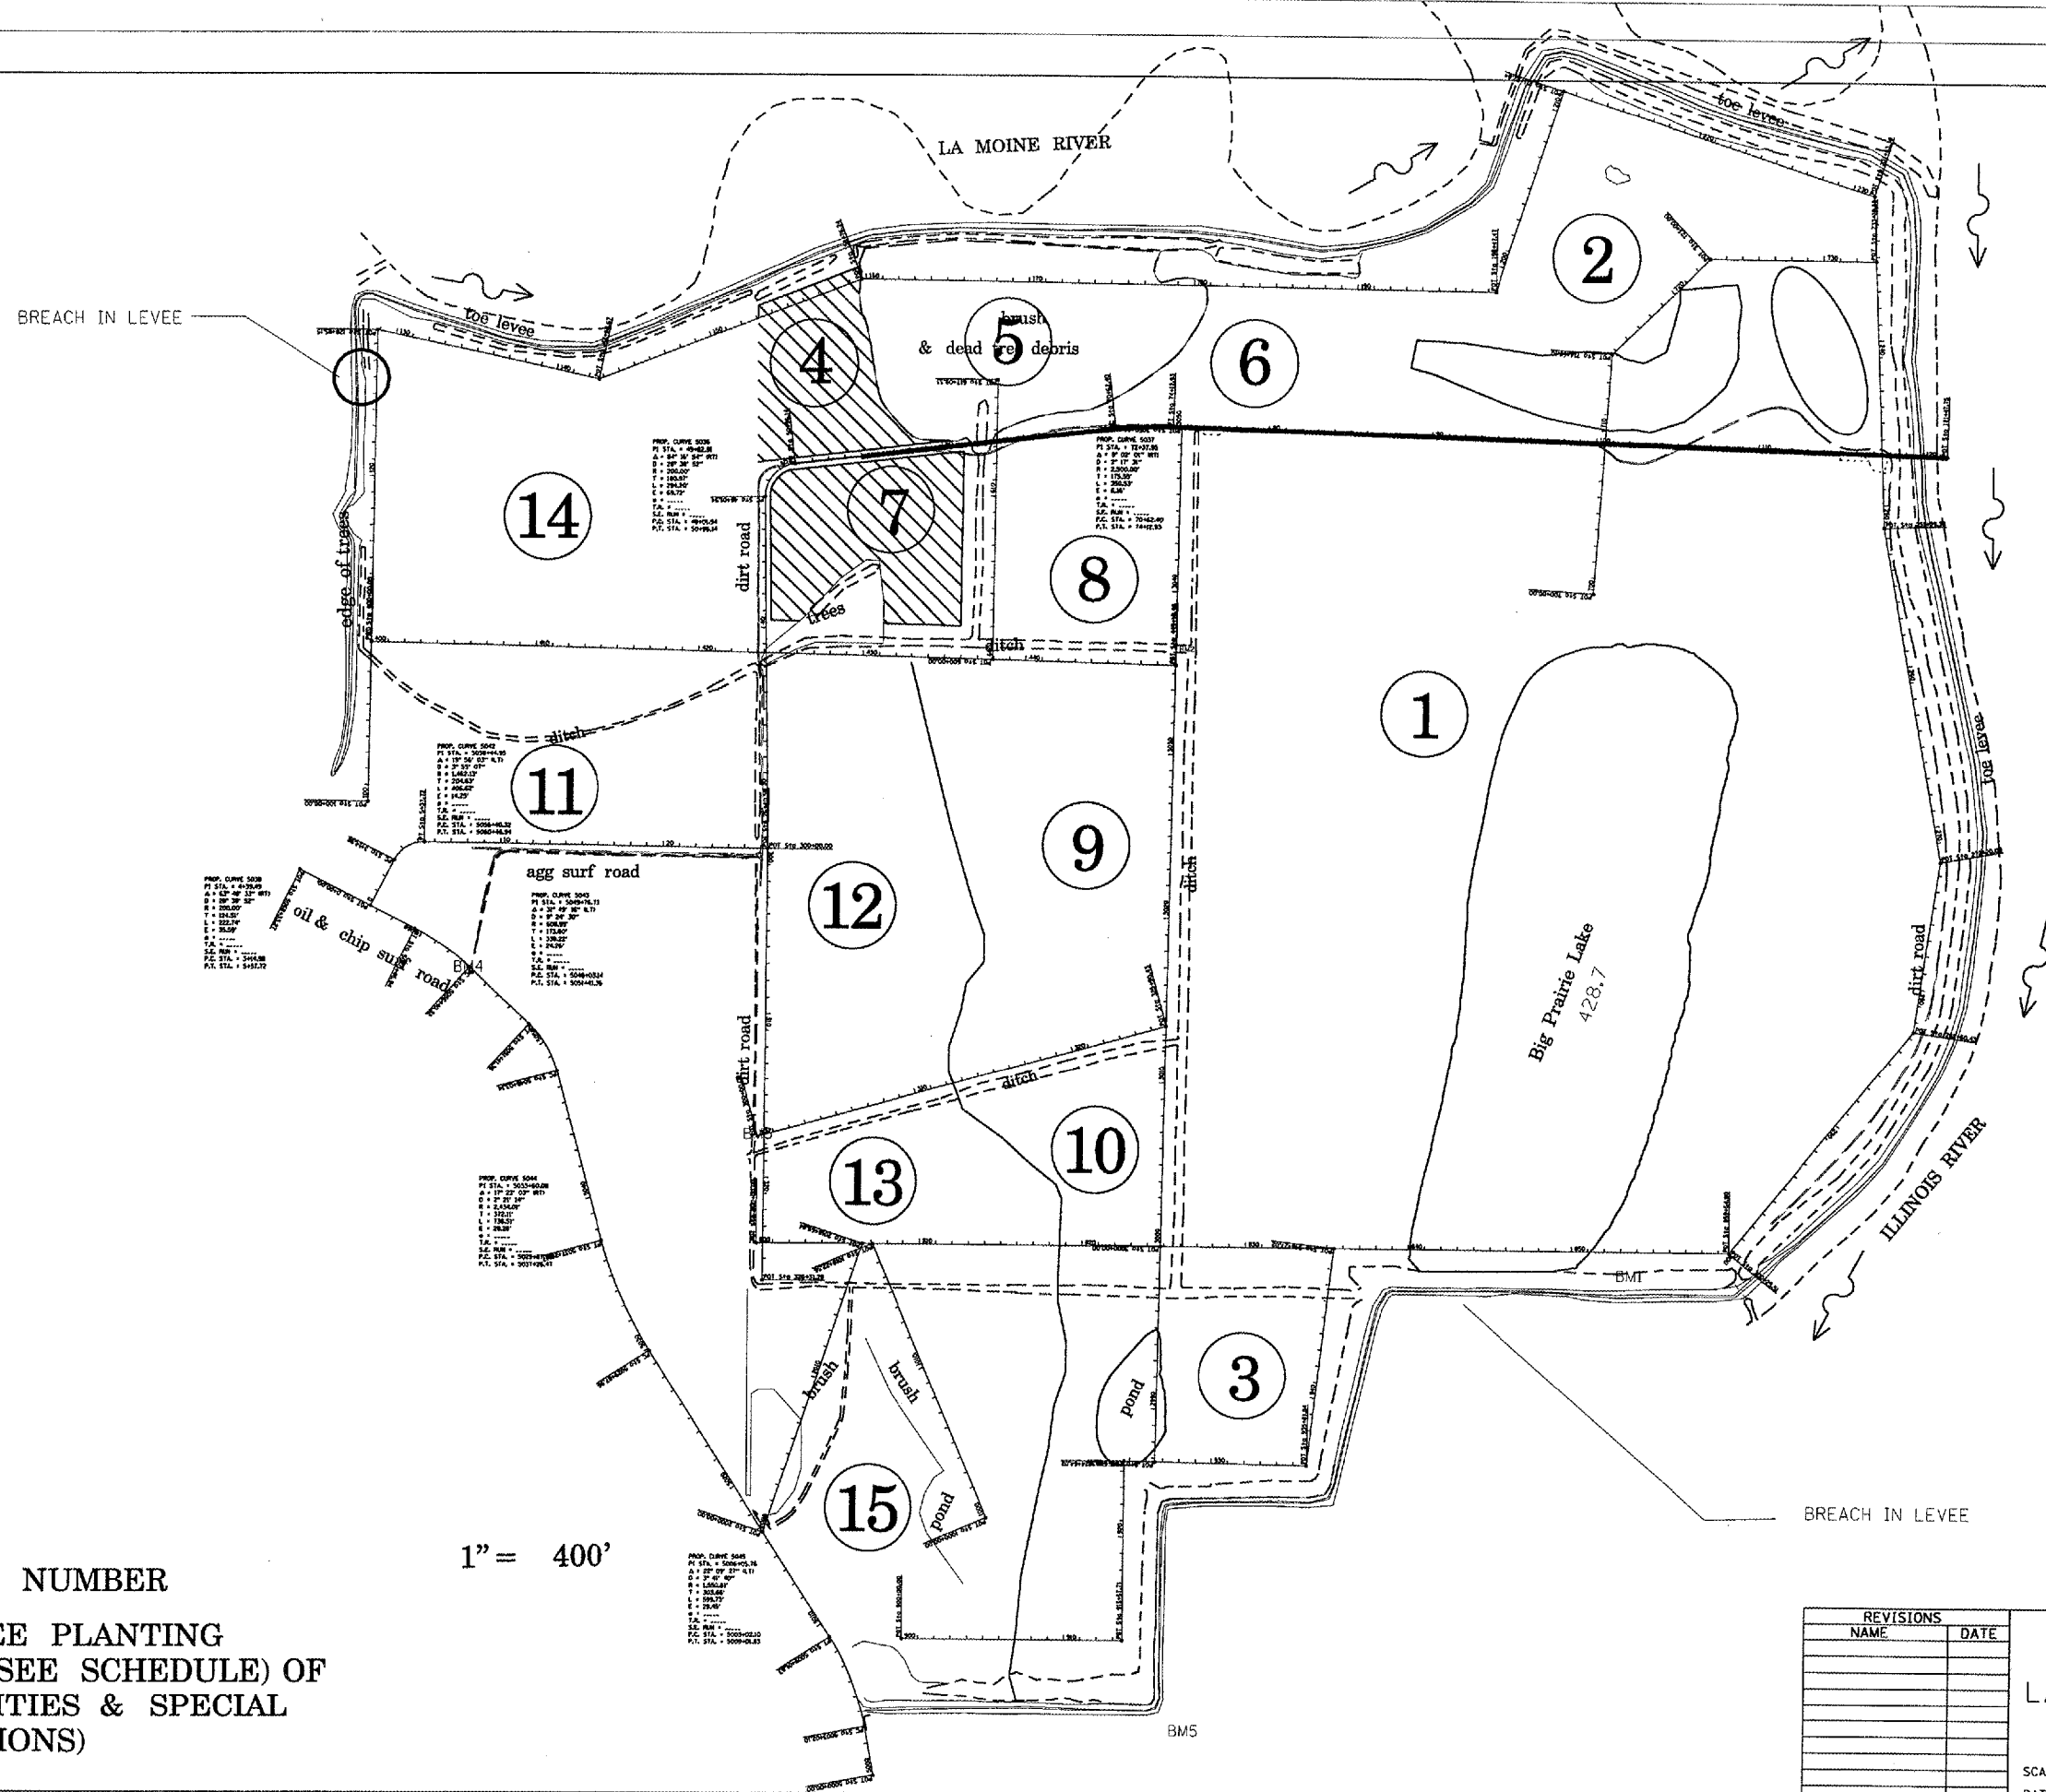

LEDGEND

⊕ FIELD NUMBER

PR TREE PLANTING AREA (SEE SCHEDULE) OF QUANTITIES & SPECIAL PROVISIONS)

1" = 400'

| REVISIONS | |
|-----------|------|
| NAME | DATE |
| | |
| | |
| | |
| | |
| | |
| | |
| | |
| | |
| | |
| | |

ILLINOIS DEPARTMENT OF TRANSPORTATION
**LAGRANGE WETLAND BANK
GENERAL PLAN VIEW**

SCALE: VERT. _____
HORIZ. _____
DATE _____
DRAWN BY: BDK
CHECKED BY: JCN

PLOT DATE = 3/24/2005
 FILE NAME = c:\projects\658395\contract 92\wheplan_overview.dgn
 PLOT SCALE = 1/8"=40' / 1"=400'
 REFERENCE = WHEP