



F.A.U. RTE.	SECTION	COUNTY	TOTAL SHEETS	SHEET NO.
8027	12RS-4,TS-1	SANGAMON	31	9
STA.		TO STA.		
FED. ROAD DIST. NO.		ILLINOIS	FED. AID PROJECT	

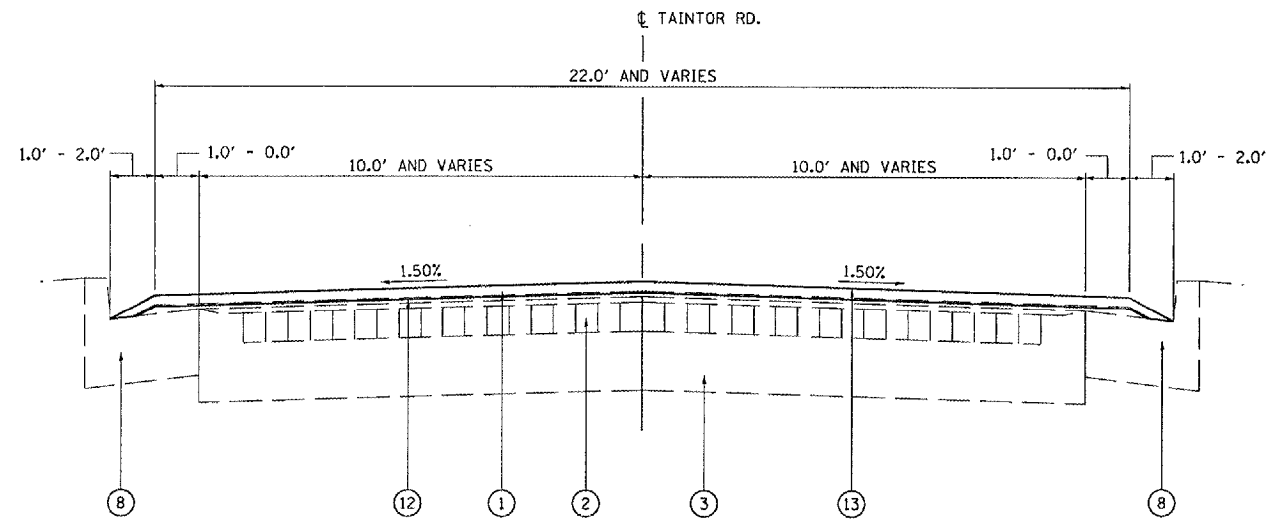

TAINTOR ROAD

STA. 77+16 - 77+90, RT.
STA. 77+50 - 77+90, LT.

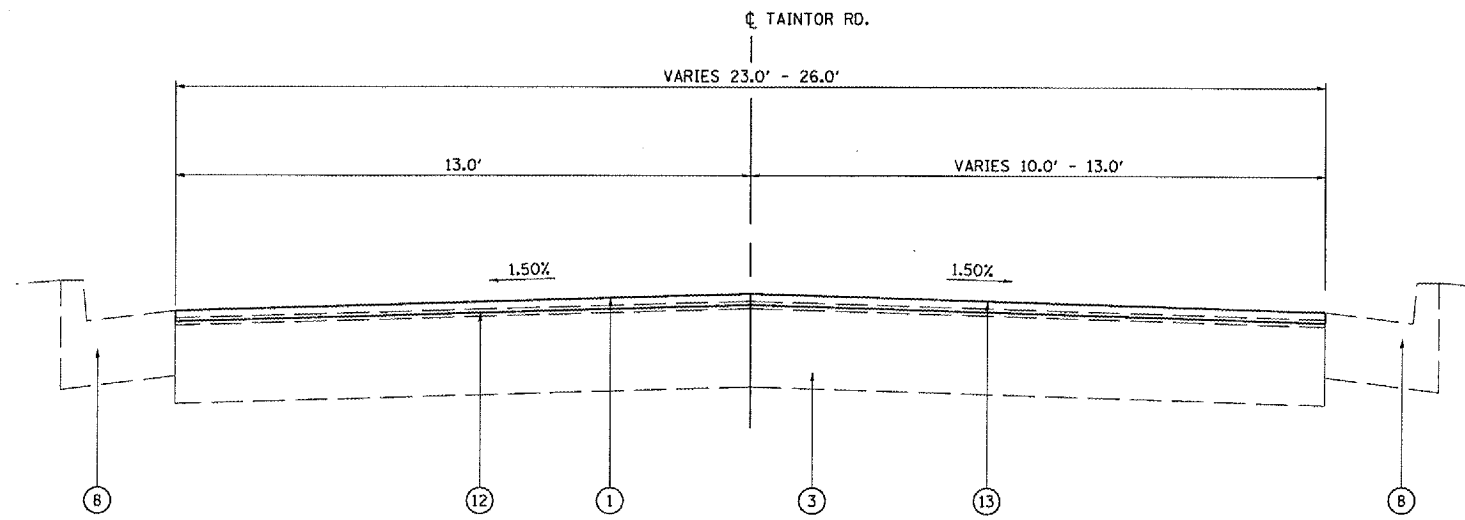

TAINTOR ROAD

STA. 77+90 - 78+50

- | | |
|---|---|
| ① EXISTING BITUMINOUS CONCRETE SURFACE | ⑧ EXISTING CONCRETE CURB & GUTTER TY. B-6.24 |
| ② EXISTING ORIGINAL BRICK PAVEMENT | ⑨ EXISTING BITUMINOUS SHOULDER, 8" |
| ③ EXISTING PCC PAVEMENT | ⑩ EXISTING EARTH SHOULDER |
| ④ EXISTING BITUMINOUS CONCRETE BASE COURSE WIDENING, 9" | ⑪ EXISTING SUB-BASE |
| ⑤ EXISTING CONCRETE GUTTER TY. A | ⑫ PROPOSED BITUMINOUS SURFACE REMOVAL (CM), 1.5" |
| ⑥ EXISTING CONCRETE GUTTER TY. A, MODIFIED | ⑬ PROPOSED BITUMINOUS CONCRETE SURFACE COURSE, MIX C, N50, 1.5" |
| ⑦ EXISTING CONCRETE GUTTER TY. B, MODIFIED | ⑭ PROPOSED AGGREGATE SHOULDER, TY B |

PLOT DATE = 4/1/2005
FILE NAME = c:\p\projects\72985\shyp\shyp.dgn
PLOT SCALE = 43.3735' / 1" IN.
REFERENCE = #REF#

REVISIONS	
NAME	DATE

ILLINOIS DEPARTMENT OF TRANSPORTATION
TYPICAL SECTIONS
FAU 8027 (TAINTOR RD.)
SECTION 12RS-4,TS-1
SANGAMON COUNTY
SCALE: VERT. DRAWN BY TMJ
HORIZ. CHECKED BY MEB
DATE 02-14-05