
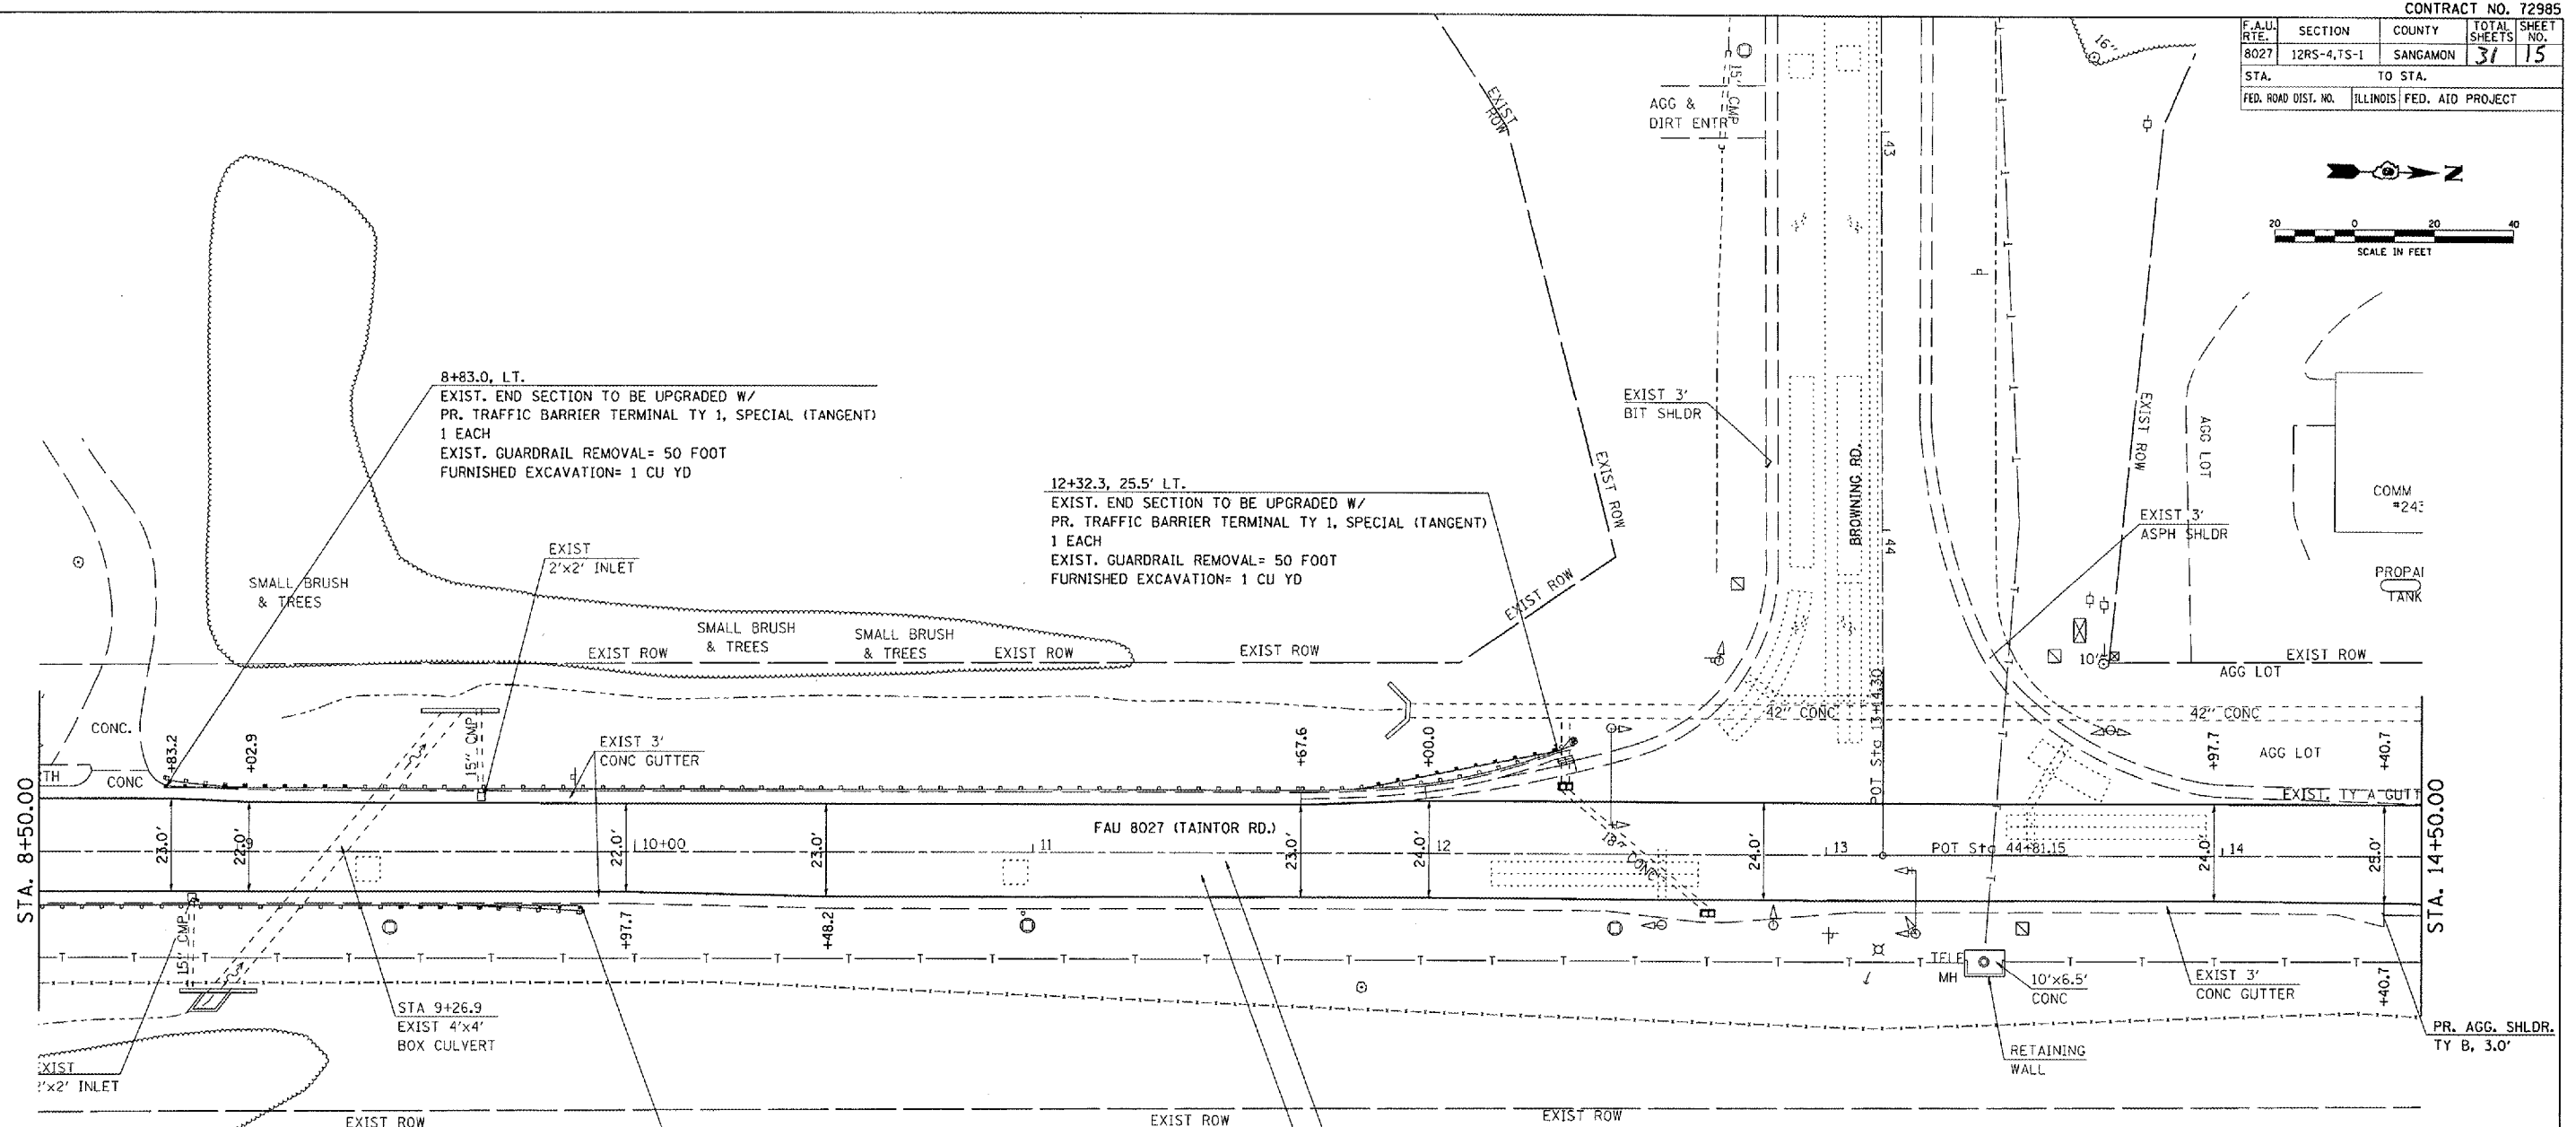


|                     |             |                           |              |           |
|---------------------|-------------|---------------------------|--------------|-----------|
| F.A.U. RTE.         | SECTION     | COUNTY                    | TOTAL SHEETS | SHEET NO. |
| 8027                | 12RS-4,TS-1 | SANGAMON                  | 31           | 15        |
| STA.                |             | TO STA.                   |              |           |
| FED. ROAD DIST. NO. |             | ILLINOIS FED. AID PROJECT |              |           |

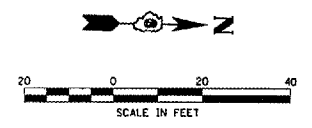

PLOT DATE = 4/7/2005  
 FILE NAME = n:\projects\72985\shp\plan.dgn  
 PLOT SCALE = 43.2724 / IN.  
 REFERENCE = SHEET #

| REVISIONS |      |
|-----------|------|
| NAME      | DATE |
|           |      |
|           |      |
ILLINOIS DEPARTMENT OF TRANSPORTATION  
**PLAN SHEET**  
 FAU 8027 (TAINTOR RD.)  
 SECTION 12RS-4,TS-1  
 SANGAMON COUNTY  
 SCALE: VERT. \_\_\_\_\_  
 HORIZ. \_\_\_\_\_  
 DATE 02-14-05  
 DRAWN BY TMJ  
 CHECKED BY MEB

**PLAN SHEET FAU 8027 (TAINTOR RD.)**