
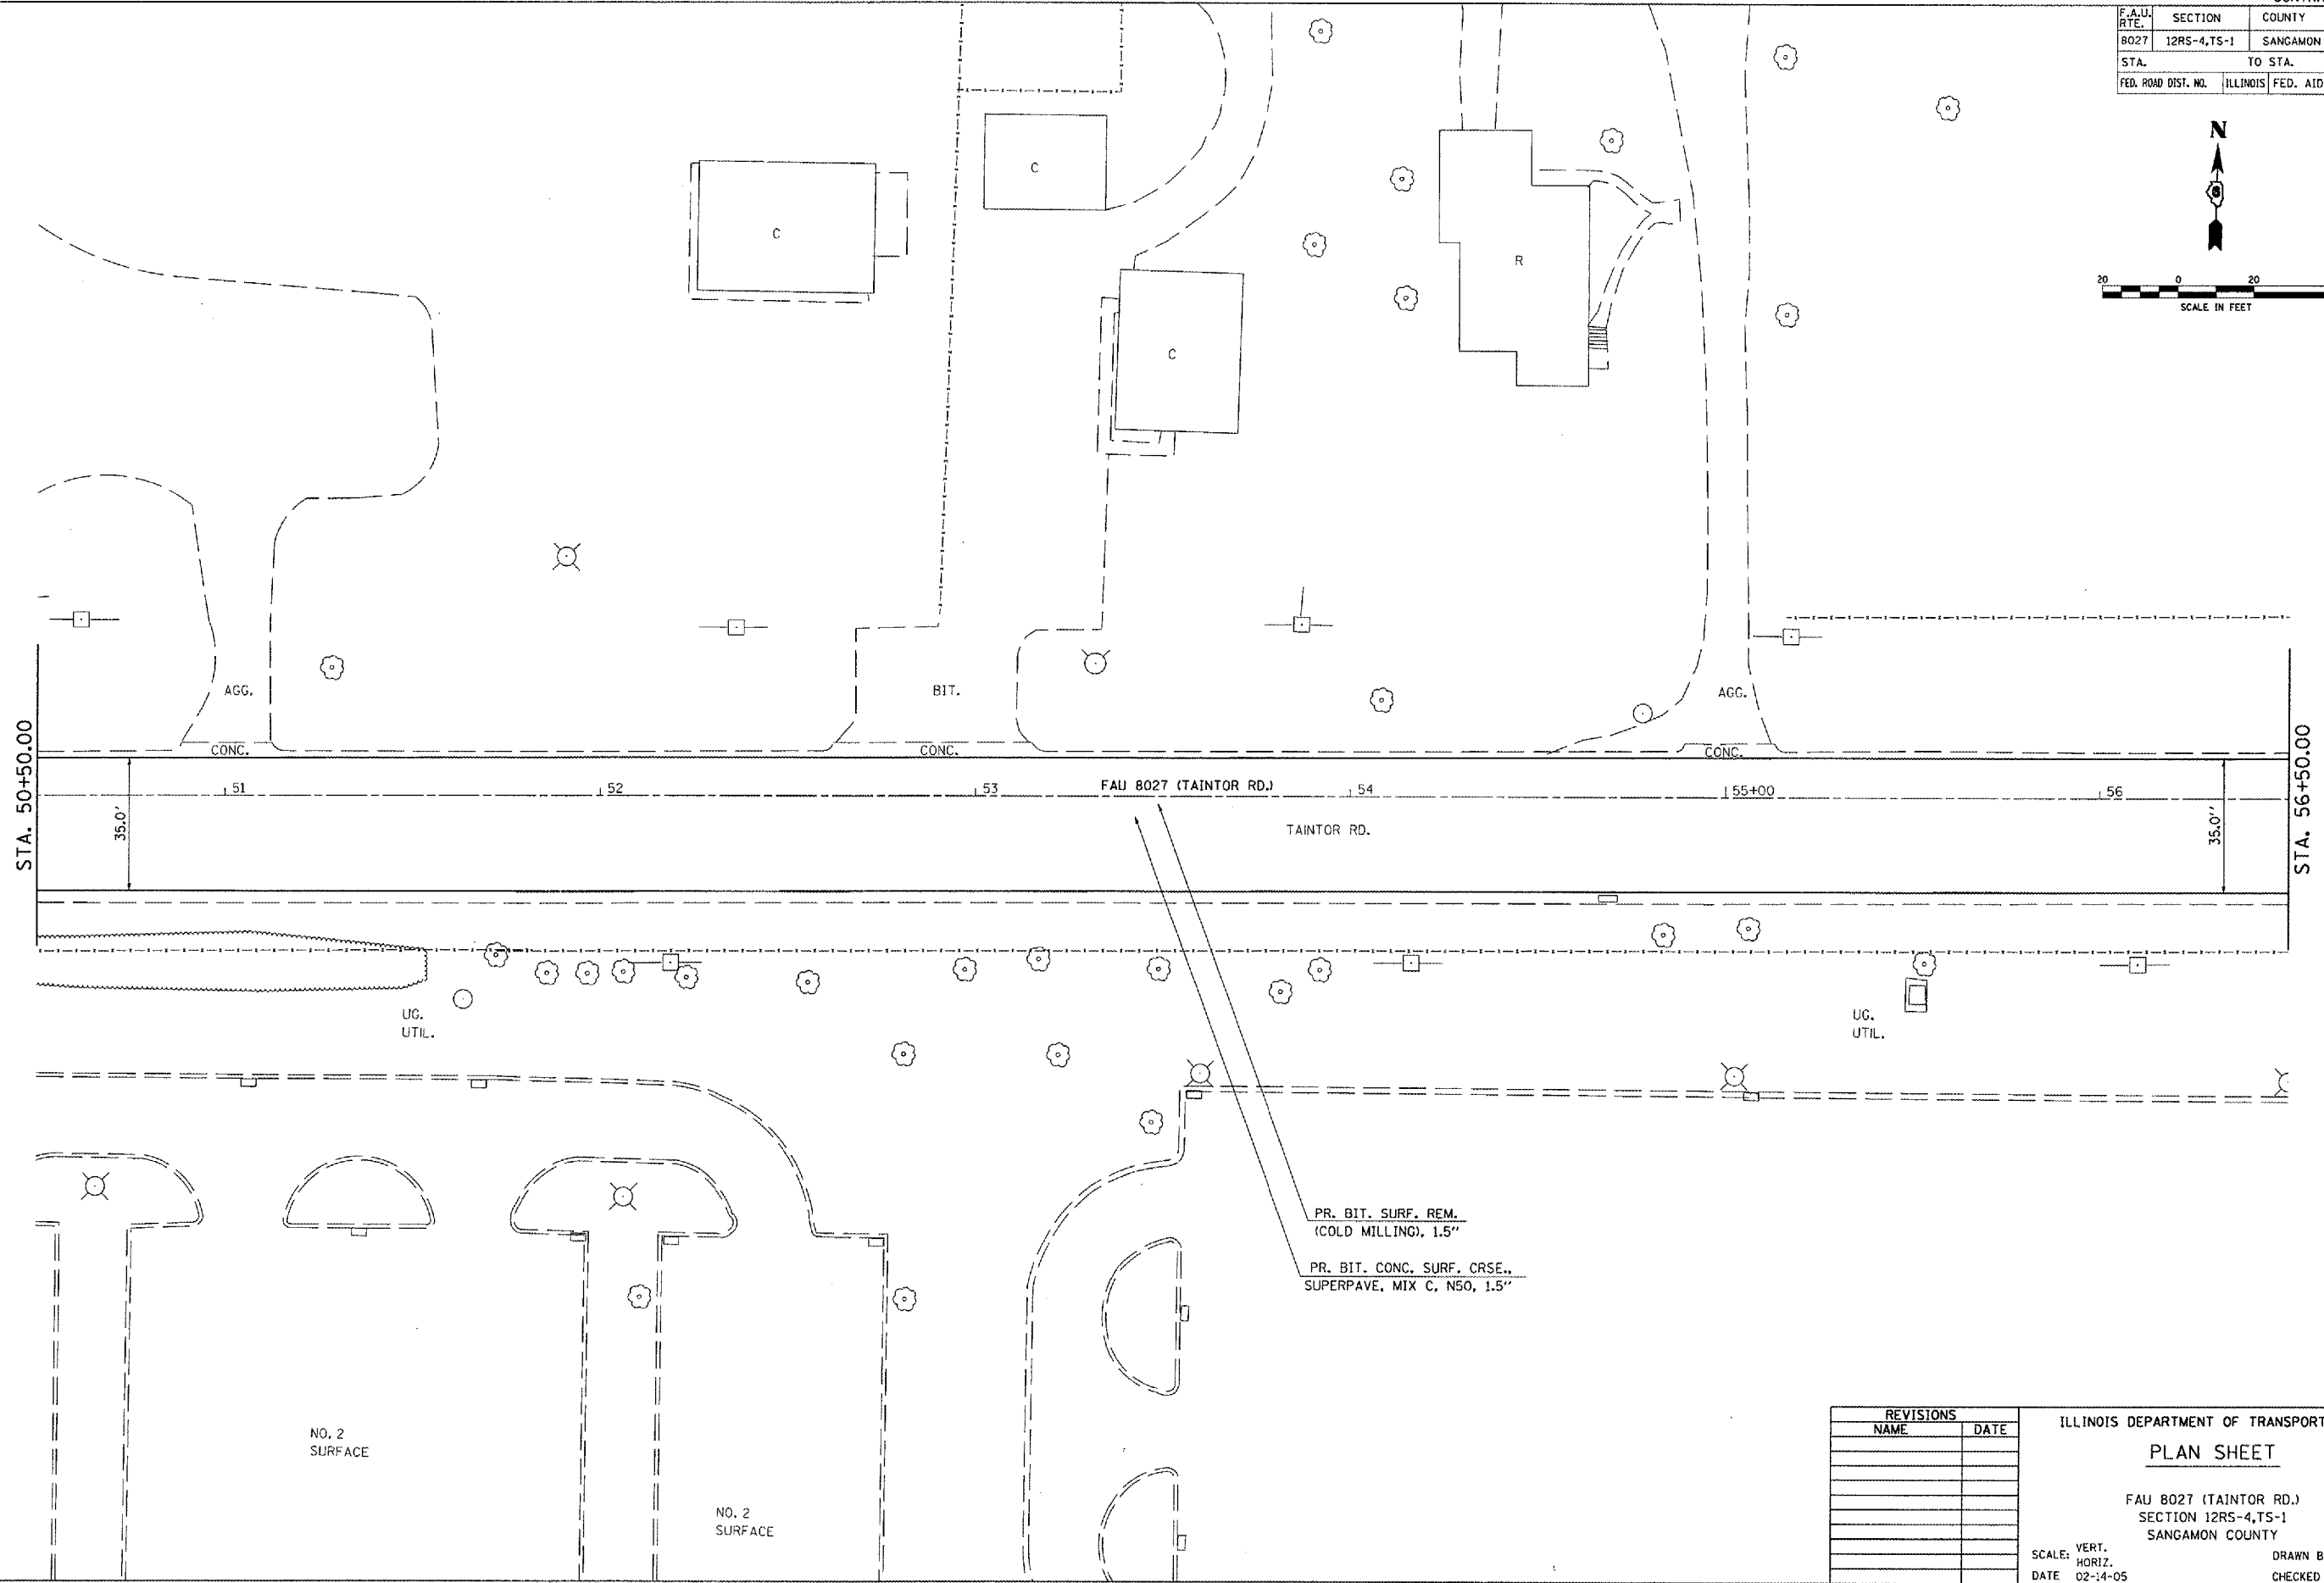


F.A.U. RTE.	SECTION	COUNTY	TOTAL SHEETS	SHEET NO.
8027	12RS-4,TS-1	SANGAMON	31	22
STA.		TO STA.		
FED. ROAD DIST. NO.	ILLINOIS	FED. AID PROJECT		

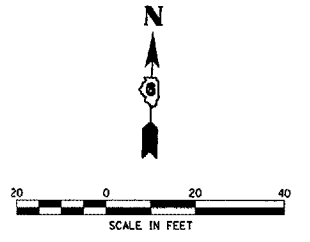

PLOT DATE = 4/1/2005  
 FILE NAME = c:\p\proj\8027\8027.dwg  
 PLOT SCALE = 1/8" = 1'-0"  
 REFERENCE = #REF#

REVISIONS	
NAME	DATE

ILLINOIS DEPARTMENT OF TRANSPORTATION  
**PLAN SHEET**  
 FAU 8027 (TAINTOR RD.)  
 SECTION 12RS-4,TS-1  
 SANGAMON COUNTY  
 SCALE: VERT. \_\_\_\_\_  
 HORIZ. \_\_\_\_\_  
 DATE 02-14-05  
 DRAWN BY TMJ  
 CHECKED BY MEB