


F.A. RITE.	SECTION	COUNTY	TOTAL SHEETS	SHEET NO.
	D-6 ITS *1	SANGAMON		8
STA.	TO STA.			
FED. ROAD DIST. NO.	ILLINOIS	FED. AID PROJECT		

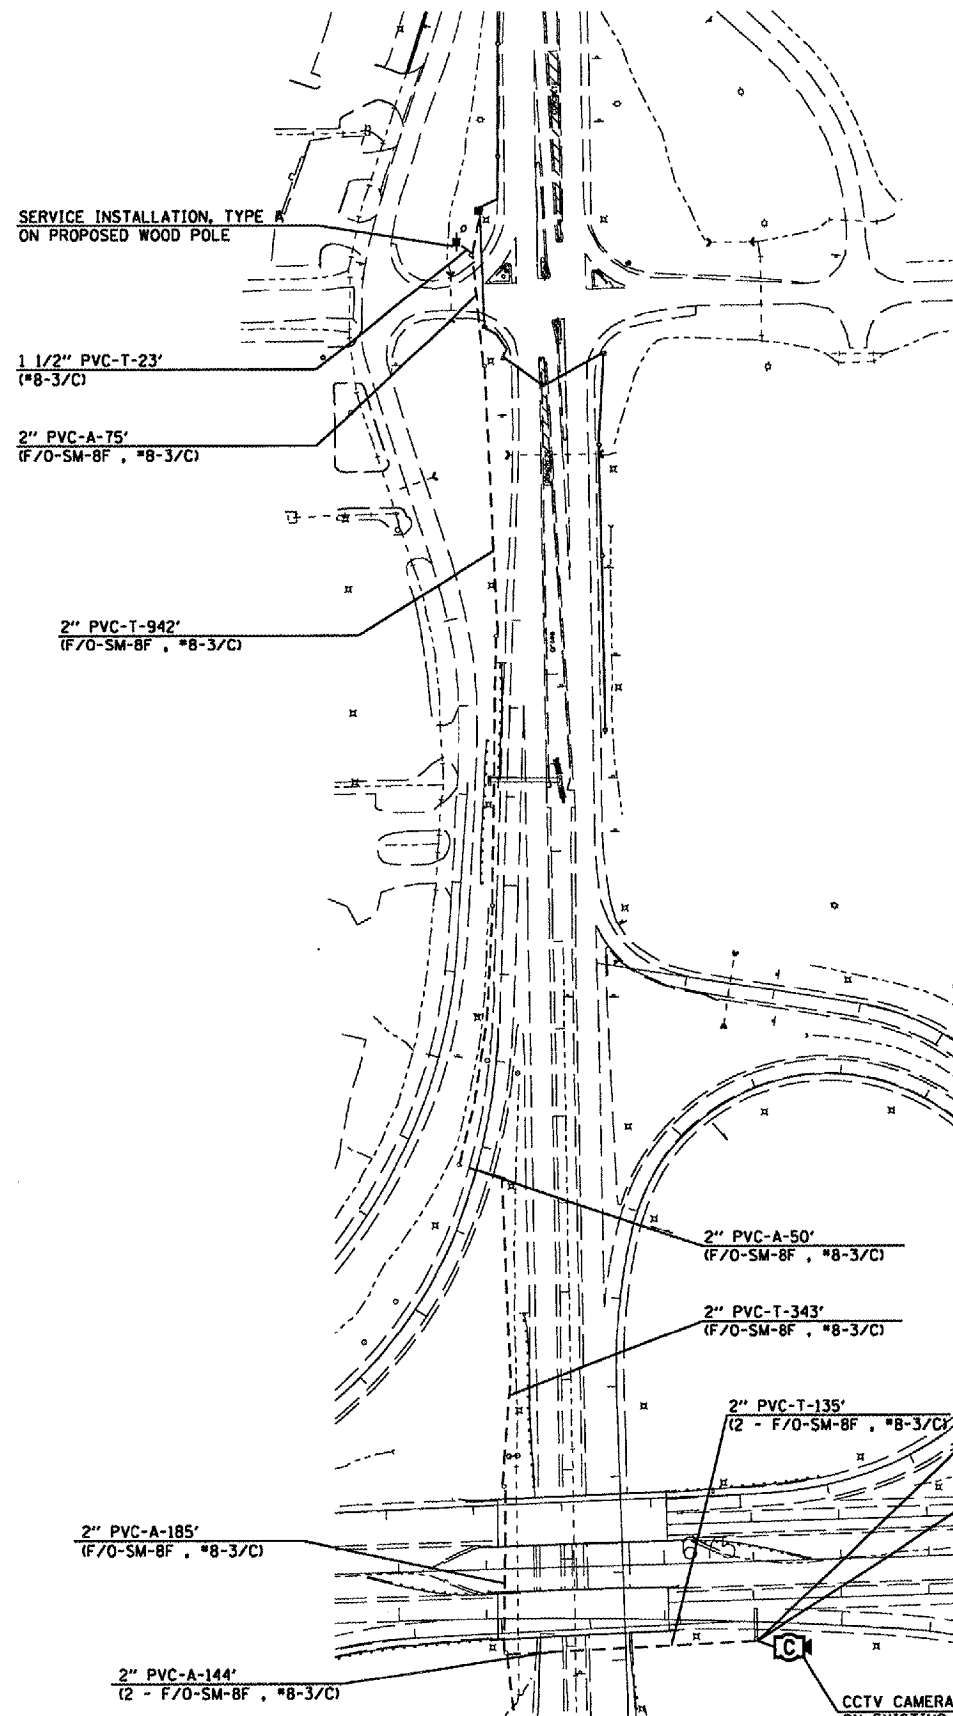

NOTES:

1.) SEE FIBER OPTIC PLAN SHEETS FOR CONDUIT AND FIBER OPTIC CABLE QUANTITIES ALONG 6TH ST.

CAMERA ELECTRICAL SERVICE QUANTITIES

QUANTITY	UNIT	ITEM
1	EACH	SERVICE INSTALLATION, TYPE A
1	EACH	WOOD POLE, 25 FT., CLASS 4
1960.0	FOOT	ELECTRIC CABLE IN CONDUIT, SERVICE, NO. 8 3/C



PLOT DATE * DATE *
 FILE NAME * FILE *
 USER NAME * USER *
 USER NAME * USER *

MATCH LINE - CAM3-A

REVISIONS	
NAME	DATE

ILLINOIS DEPARTMENT OF TRANSPORTATION
CAM 3 PLAN VIEW
 D-6 ITS
 SANGAMON COUNTY

SCALE: VERT. 1" = 100'
 HORIZ.
 DATE MAY 2005
 DRAWN BY KDA
 CHECKED BY