


F.A. RTE.	SECTION	COUNTY	TOTAL SHEETS	SHEET NO.
	D-6 ITS #1	SANGAMON		9
STA.		TO STA.		
FED. ROAD DIST. NO.	ILLINOIS	FED. AID PROJECT		

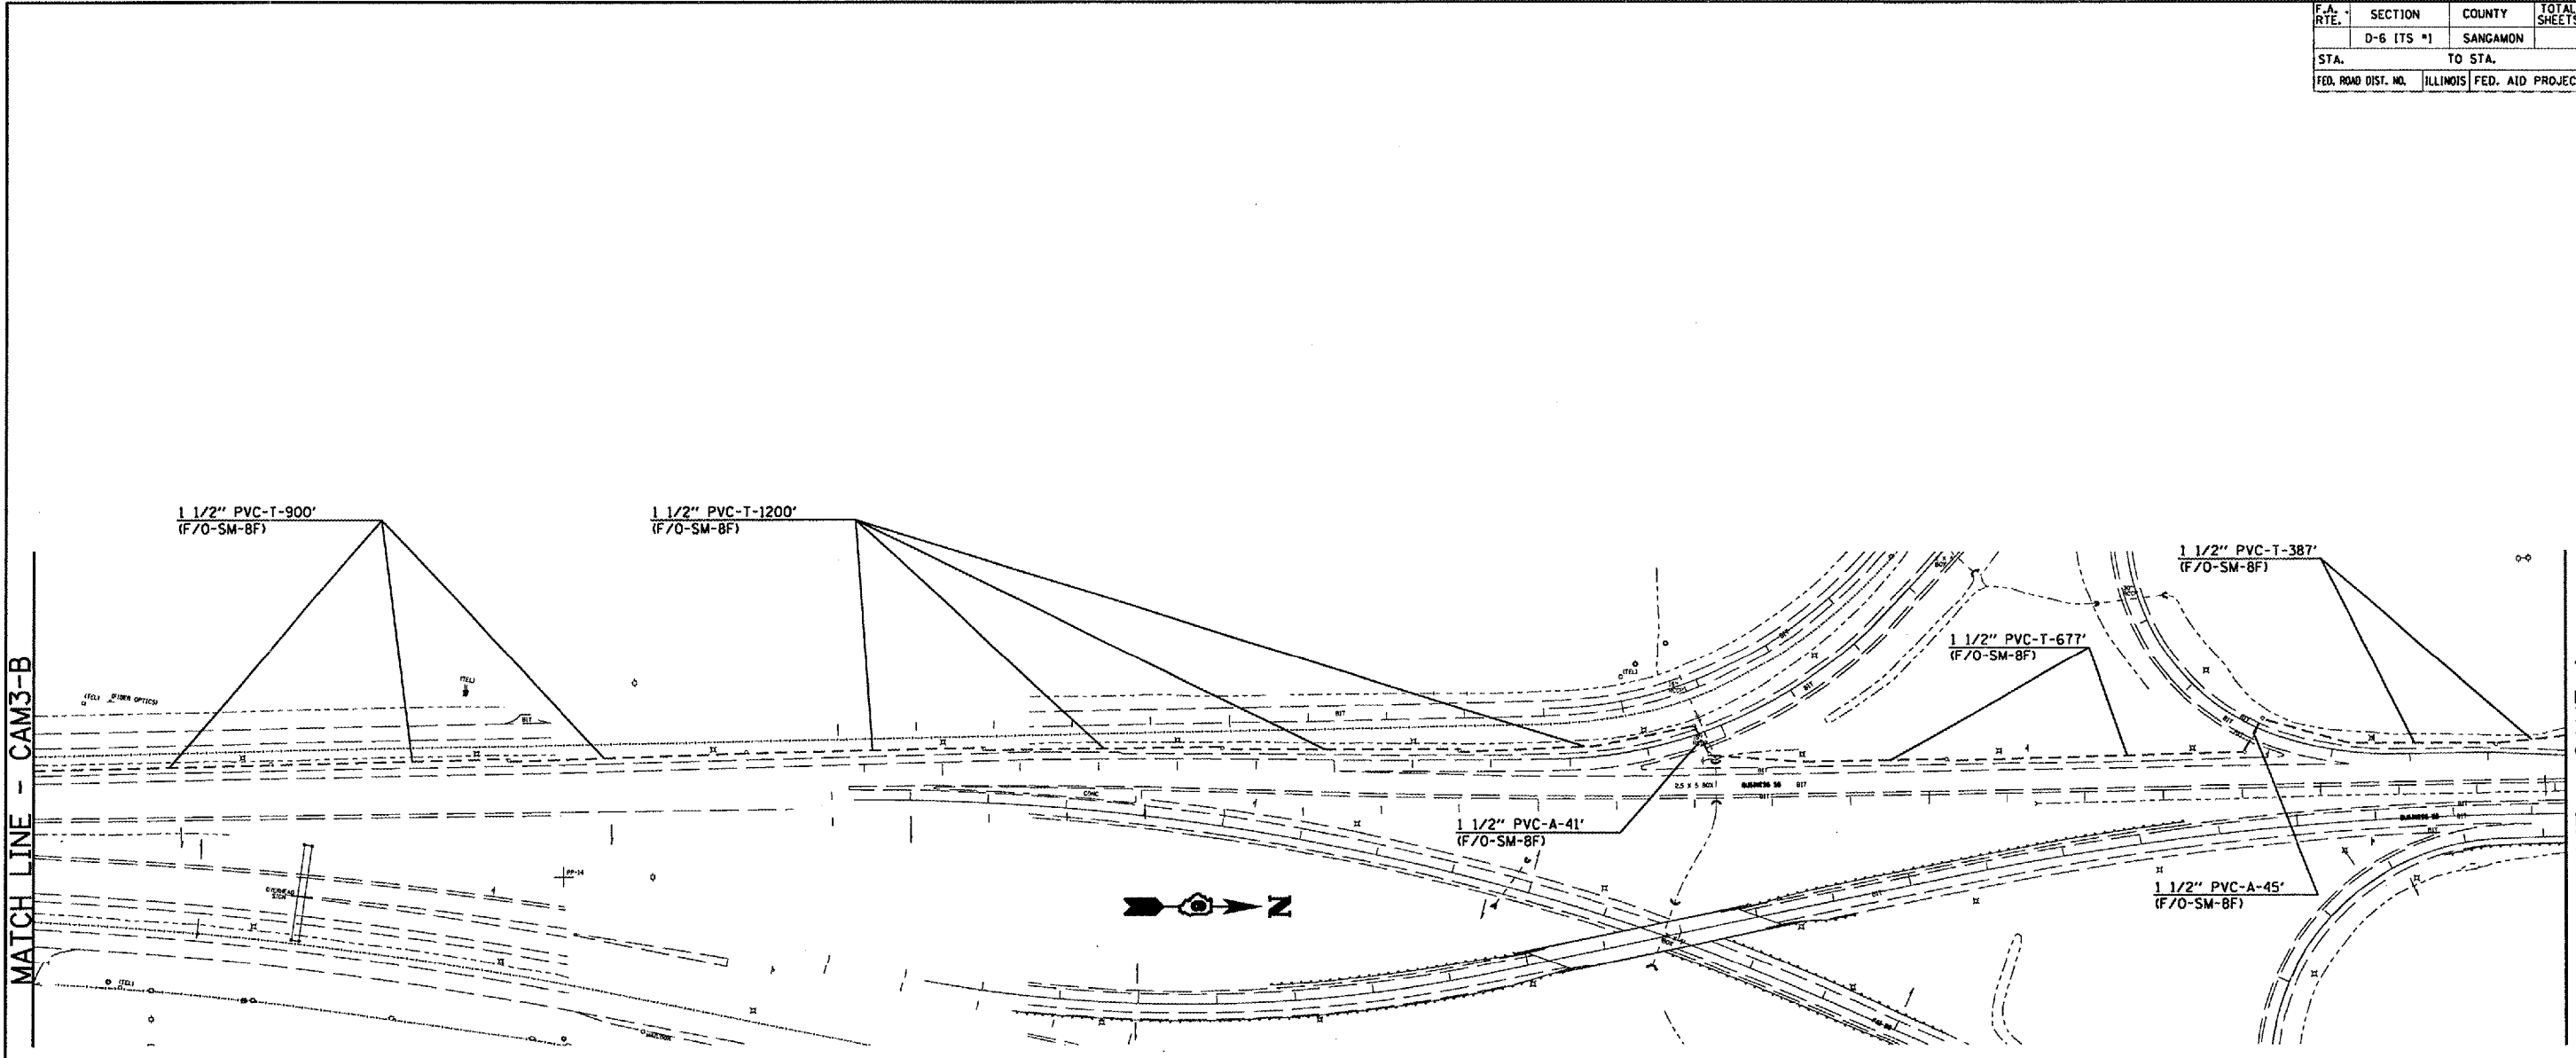

MATCH LINE - CAM3-B

MATCH LINE - CAM3-A



CAMERA 3 FIBER OPTIC QUANTITIES

QUANTITY	UNIT	ITEM
3164.0	FOOT	CONDUIT IN TRENCH, 1 1/2" DIA., PVC
86.0	FOOT	CONDUIT, AUGERED, 1 1/2" DIA., PVC
12	EACH	JUNCTION BOX (SPECIAL)
3164.0	FOOT	TRENCH AND BACKFILL FOR ELECTRICAL WORK
3268.0	FOOT	FIBER OPTIC CABLE IN CONDUIT, NO 62.5/125, 8F

REVISIONS	
NAME	DATE

ILLINOIS DEPARTMENT OF TRANSPORTATION  
**CAM 3 PLAN VIEW**  
 D-6 ITS  
 SANGAMON COUNTY  
 SCALE: VERT. 1" = 100'  
 HORIZ. 1" = 100'  
 DATE MAY 2005  
 DRAWN BY KDA  
 CHECKED BY

PLOT DATE \* HOSTS  
 FILE NAME \* USER  
 PLOT SCALE \* USER  
 USER NAME \* USER