


F.A. RTE.	SECTION	COUNTY	TOTAL SHEETS	SHEET NO.
	D-6 ITS #1	SANGAMON		14
STA.		TO STA.		
FED. ROAD DIST. NO.	ILLINOIS FED. AID PROJECT			

CONTRACTOR SHALL CONTACT WITEL COMMUNICATIONS TO ARRANGE FOR THE PROPOSED CONDUIT TO BE CONNECTED TO THE EXISTING VAULT AND FOR THE PROPOSED FIBER OPTIC CABLE TO BE SPLICED TO THE EXISTING FIBER OPTIC BACKBONE. ALL WORK NECESSARY FOR SPLICING THE FIBER OPTIC CABLE WILL BE INCLUDED IN THE FIBER OPTIC SPLICE PAY ITEM. CONTACT JOHN GREEN: (918) 547-1964

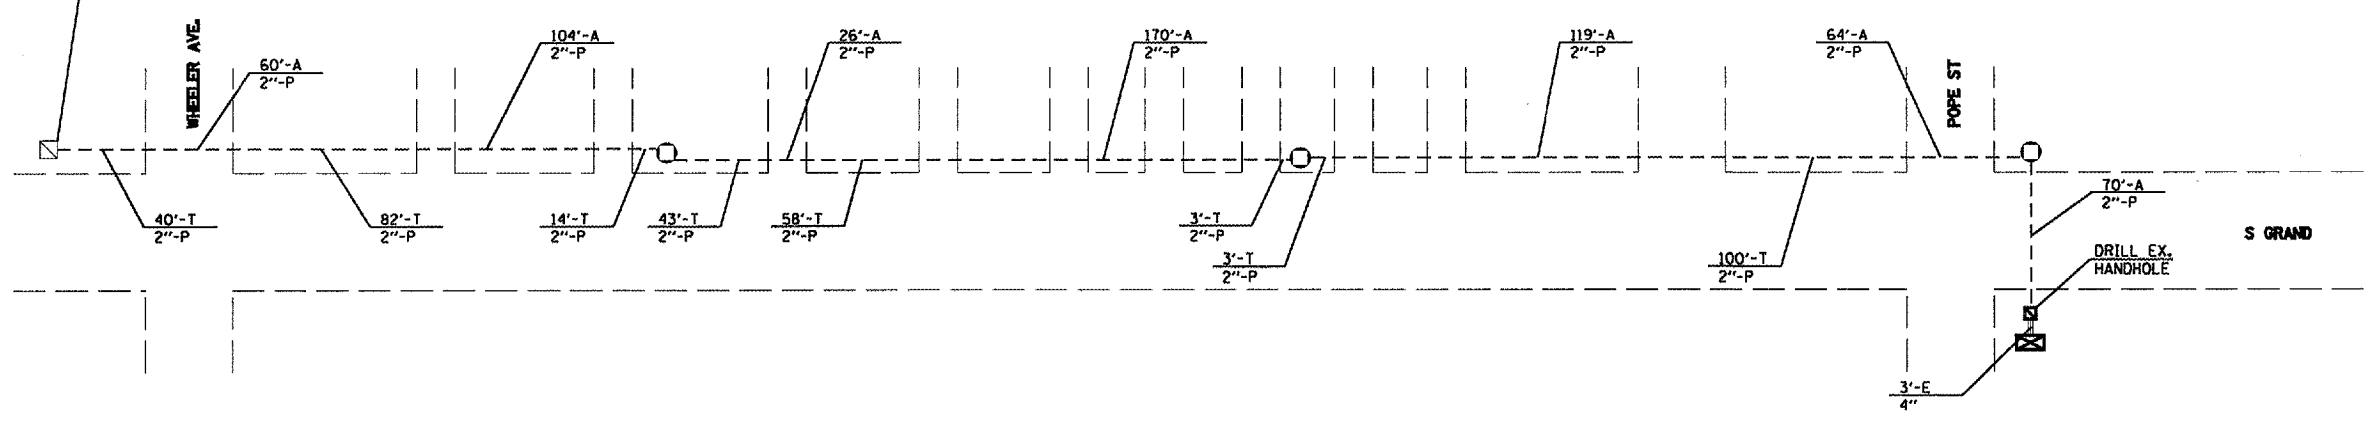

CAMERA 2 FIBER OPTIC QUANTITIES

QUANTITY	UNIT	ITEM
413.0	FOOT	CONDUIT IN TRENCH, 2" DIA., PVC
543.0	FOOT	CONDUIT, AUGERED, 2" DIA., PVC
3	EACH	JUNCTION BOX (SPECIAL)
413.0	FOOT	TRENCH AND BACKFILL FOR ELECTRICAL WORK
973.0	FOOT	FIBER OPTIC CABLE IN CONDUIT, NO 62.5/125, 8F
1	EACH	DRILL EXISTING HANDHOLE
1	EACH	FIBER OPTIC SPLICE



REVISIONS	
NAME	DATE

ILLINOIS DEPARTMENT OF TRANSPORTATION

CAM 2 FIBER OPTIC

D-6 ITS
SANGAMON COUNTY

SCALE: VERT. NOT TO SCALE
HORIZ. DATE

DRAWN BY KDA
CHECKED BY

PLOT DATE * DATE
FILE NAME * WITEL
PLOT SCALE * 1/8"=1'-0"
USER NAME * RUSERN