


F.A. RTE.	SECTION	COUNTY	TOTAL SHEETS	SHEET NO.
	D-6 ITS #1	SANGAMON		24
STA.		TO STA.		
FED. ROAD DIST. NO.	ILLINOIS FED. AID PROJECT			

FIBER OPTIC QUANTITIES

QUANTITY	UNIT	ITEM
213.0	FOOT	CONDUIT IN TRENCH, 1 1/2" DIA., PVC
1	EACH	DRILL EXISTING JUNCTION BOX
213.0	FOOT	TRENCH AND BACKFILL FOR ELECTRICAL WORK
624.5	FOOT	FIBER OPTIC CABLE IN CONDUIT, NO 62.5/125, 8F

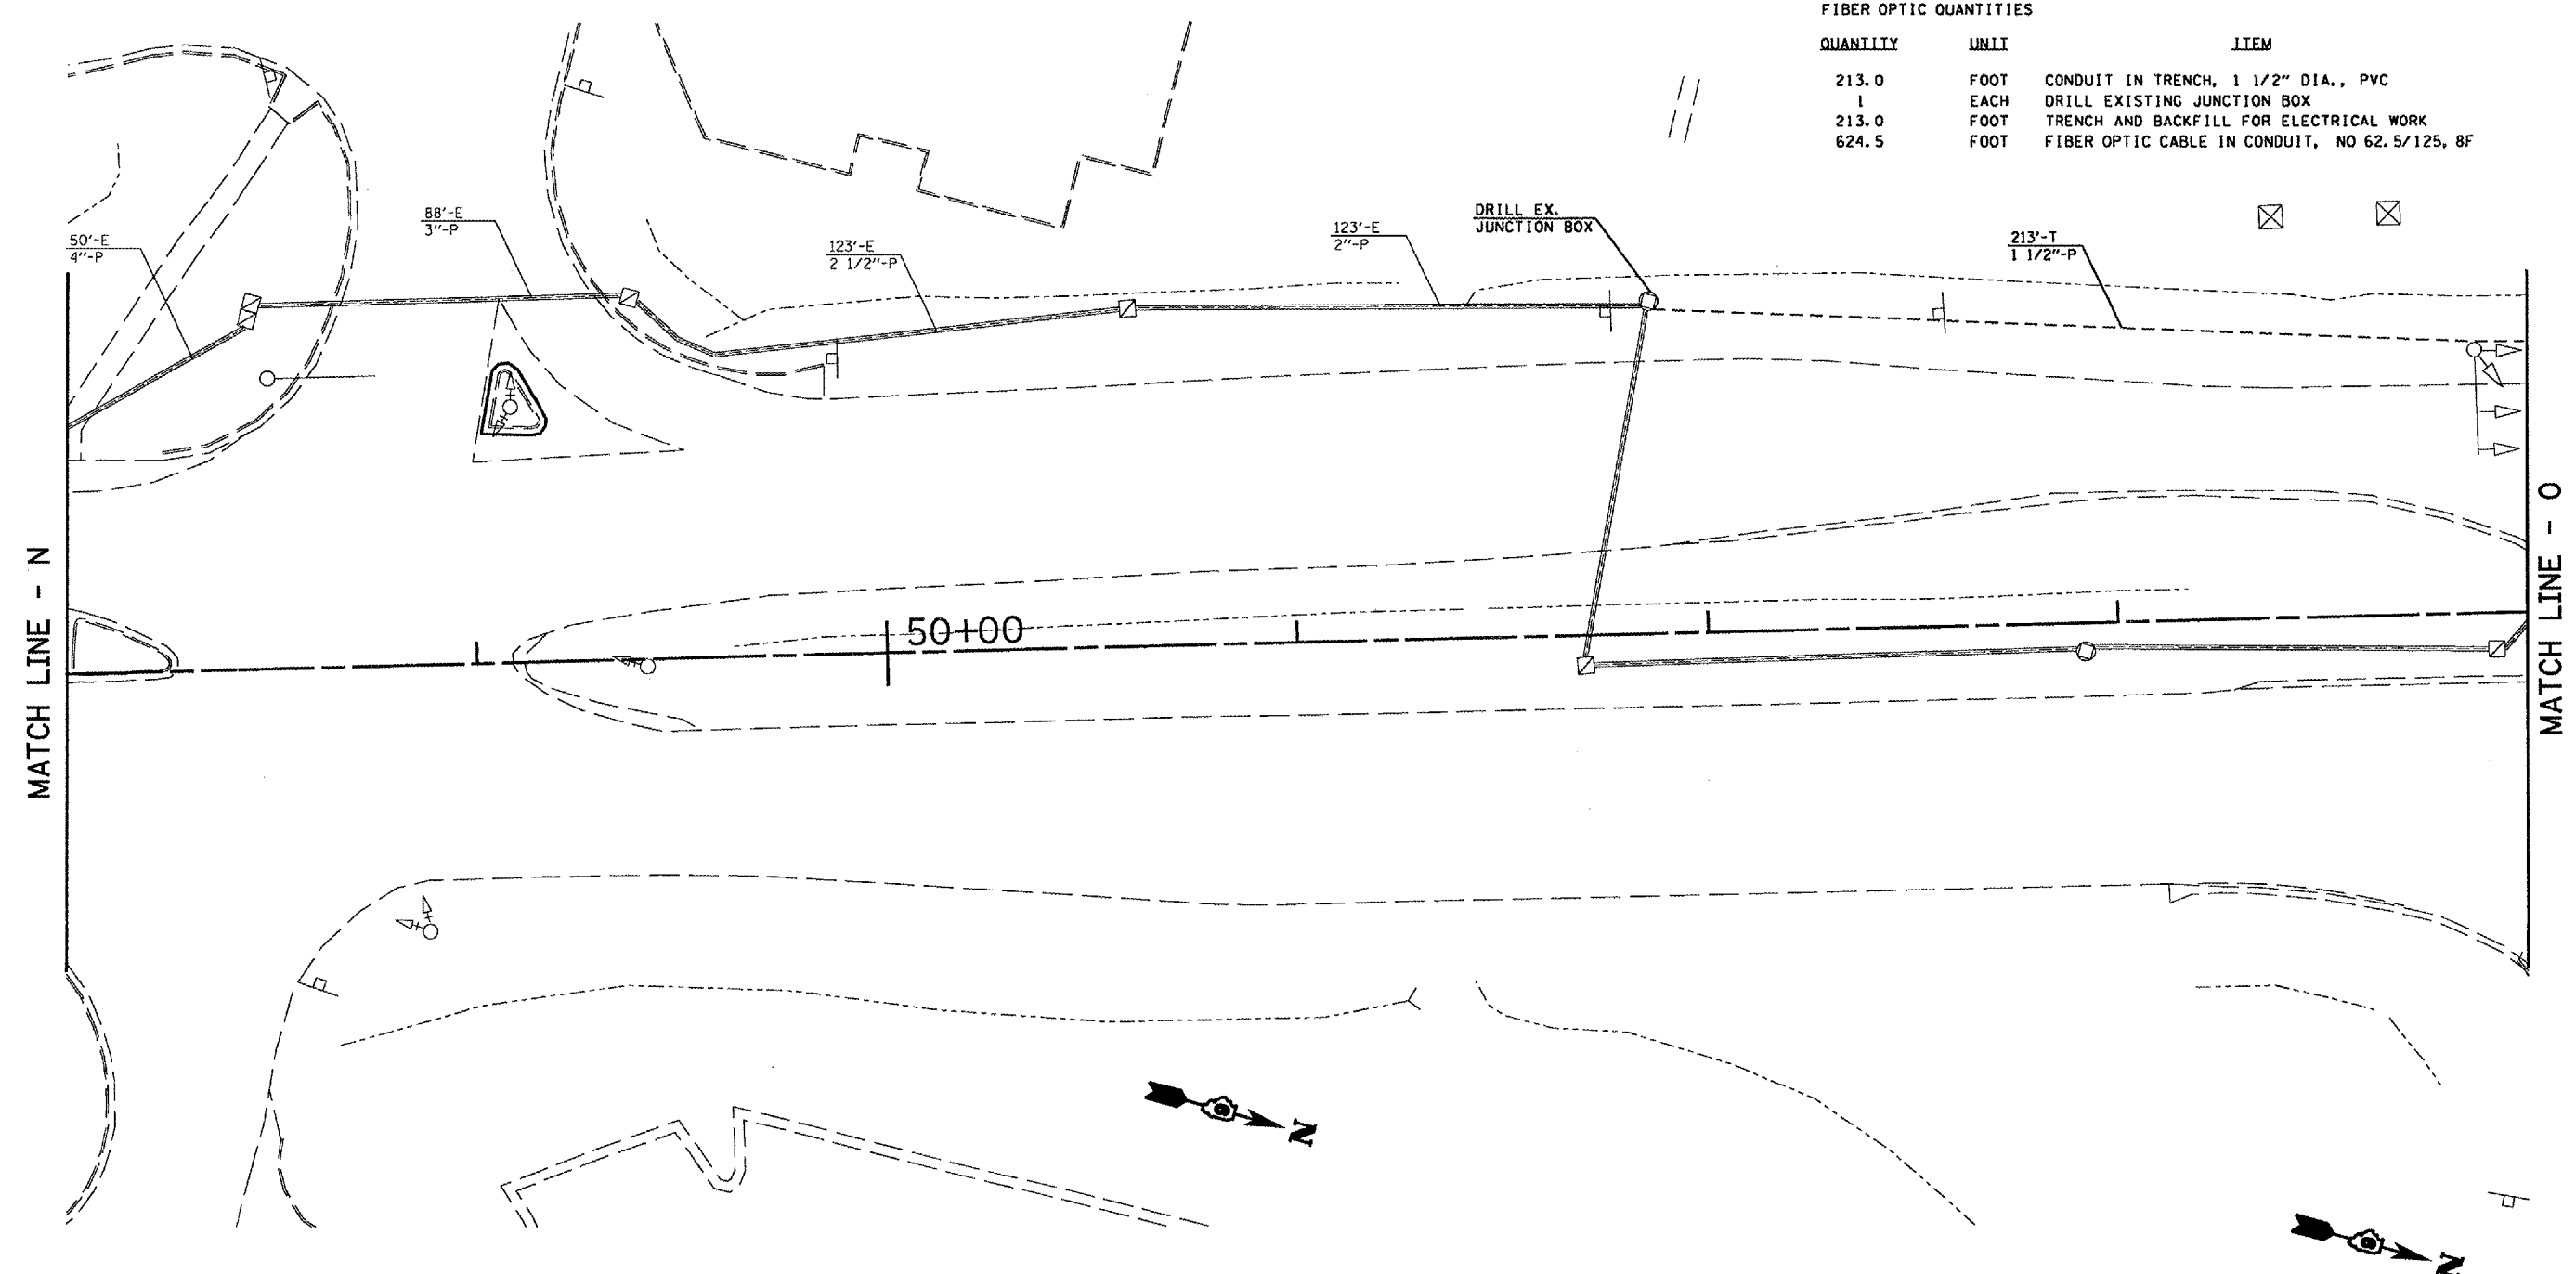

MATCH LINE - N

MATCH LINE - 0

50+00



PLOT DATE * DATE *
 PLOT DATE * DATE *
 PLOT SCALE * SCALE *
 USER NAME * USER *

REVISIONS	
NAME	DATE

ILLINOIS DEPARTMENT OF TRANSPORTATION
PROPOSED FIBER OPTIC
 STEVENSON DR
 D-6 ITS
 SANGAMON COUNTY

SCALE: VERT. 1" = 20'
 HORIZ. 1" = 20'
 DATE MAY 2005

DRAWN BY KDA
 CHECKED BY