


| | | | |
|---------------------|------------|------------------|-----------------|
| F.A. RTE. | SECTION | COUNTY | TOTAL SHEET NO. |
| | D-6 ITS #1 | SANGAMON | 29 |
| STA. | TO STA. | | |
| FED. ROAD DIST. NO. | ILLINOIS | FED. AID PROJECT | |

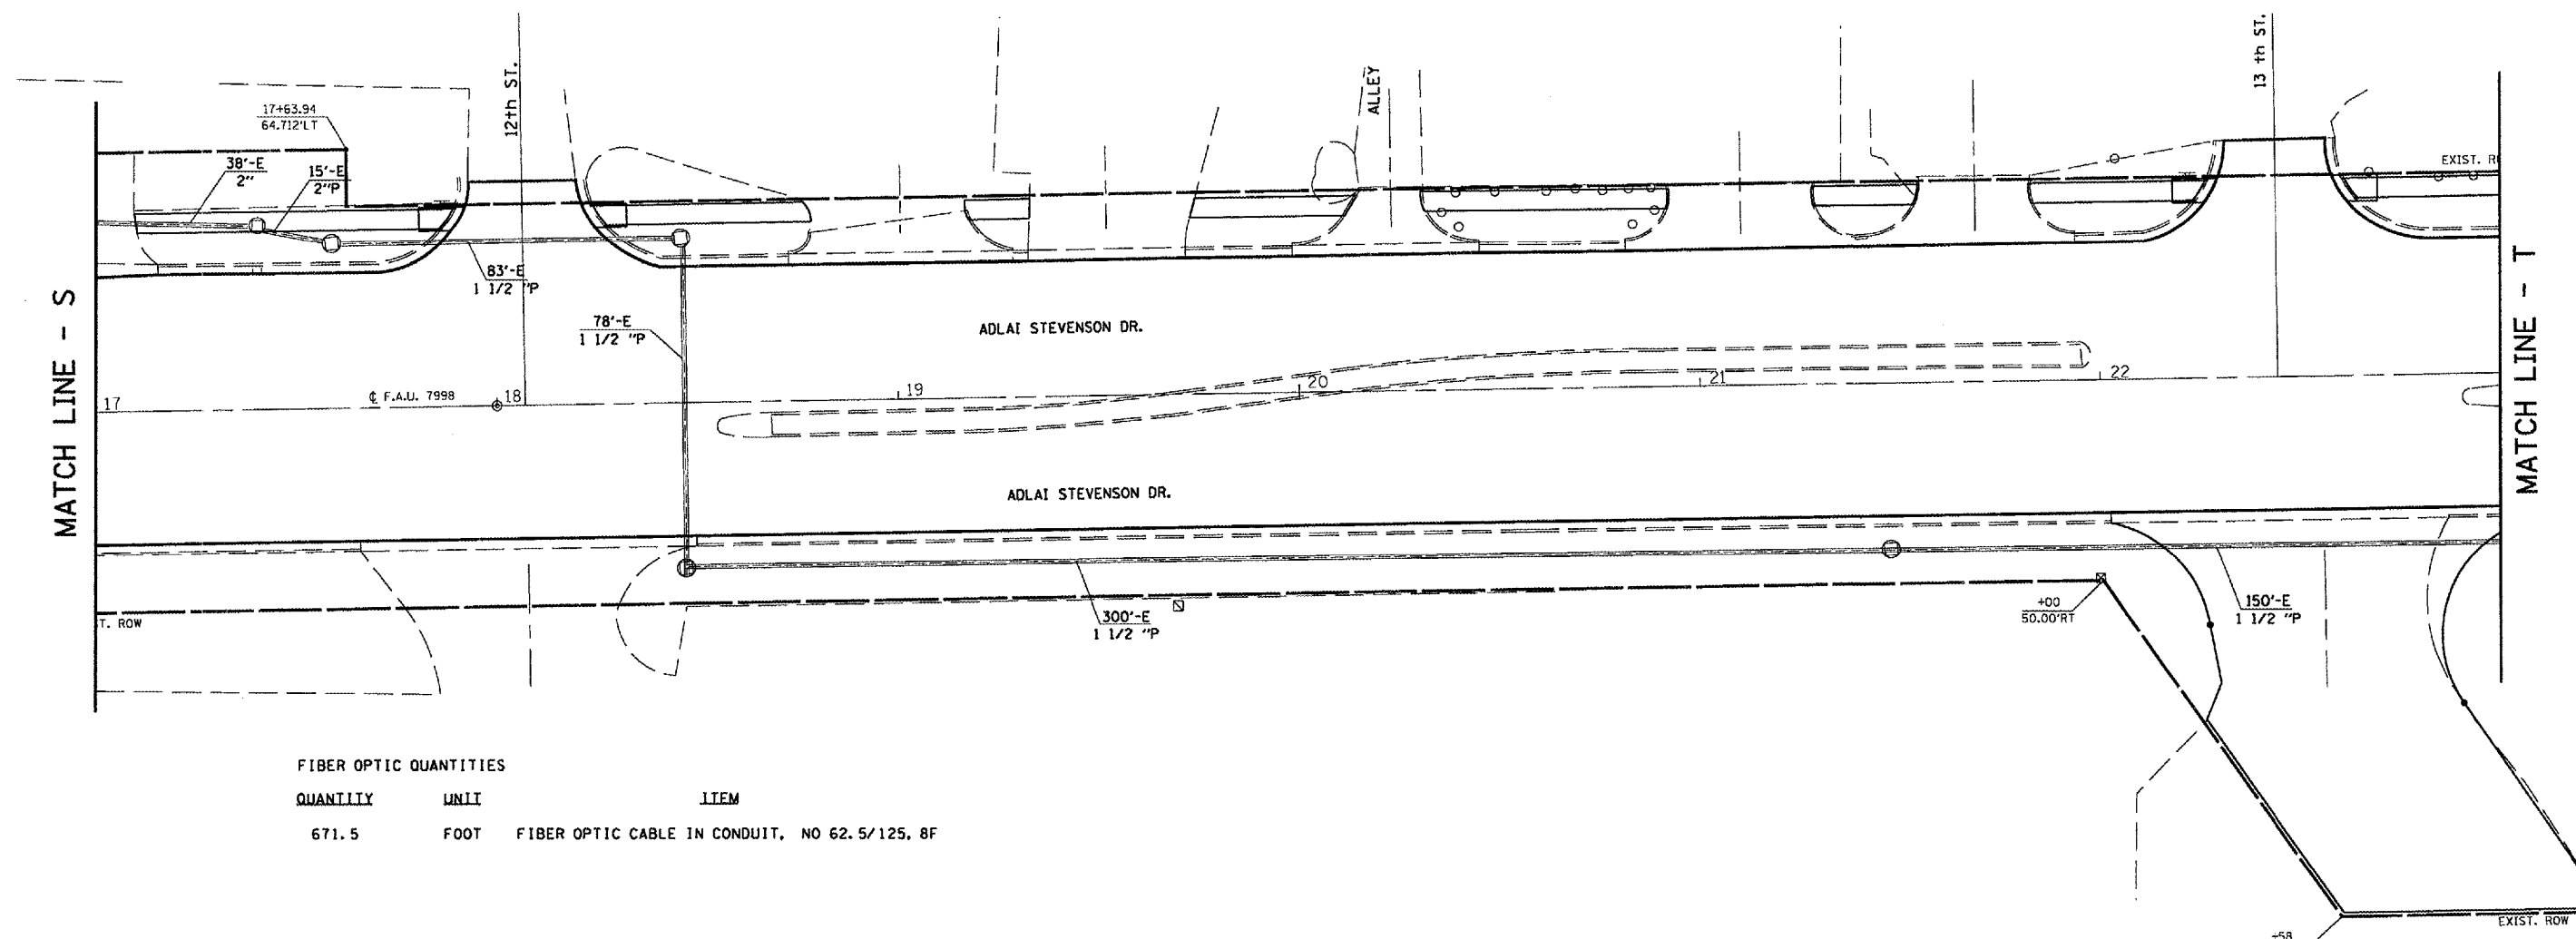

FIBER OPTIC QUANTITIES

| QUANTITY | UNIT | ITEM |
|----------|------|---|
| 671.5 | FOOT | FIBER OPTIC CABLE IN CONDUIT, NO 62.5/125, 8F |

PLOT DATE * DATE
 PLOT SCALE * SCALE
 USER NAME * USER

| REVISIONS | |
|-----------|------|
| NAME | DATE |
| | |
| | |
| | |
| | |
| | |
| | |
| | |
| | |
| | |
| | |

ILLINOIS DEPARTMENT OF TRANSPORTATION
PROPOSED FIBER OPTIC
 STEVENSON DR
 D-6 ITS
 SANGAMON COUNTY
 SCALE: VERT. 1" = 20'
 HORIZ. 1" = 20'
 DATE MAY 2005
 DRAWN BY KDA
 CHECKED BY