


F.A. RTE.	SECTION	COUNTY	TOTAL SHEETS	SHEET NO.
	D-6 ITS #1	SANGAMON		31
STA.		TO STA.		
FED. ROAD DIST. NO.	ILLINOIS FED. AID PROJECT			

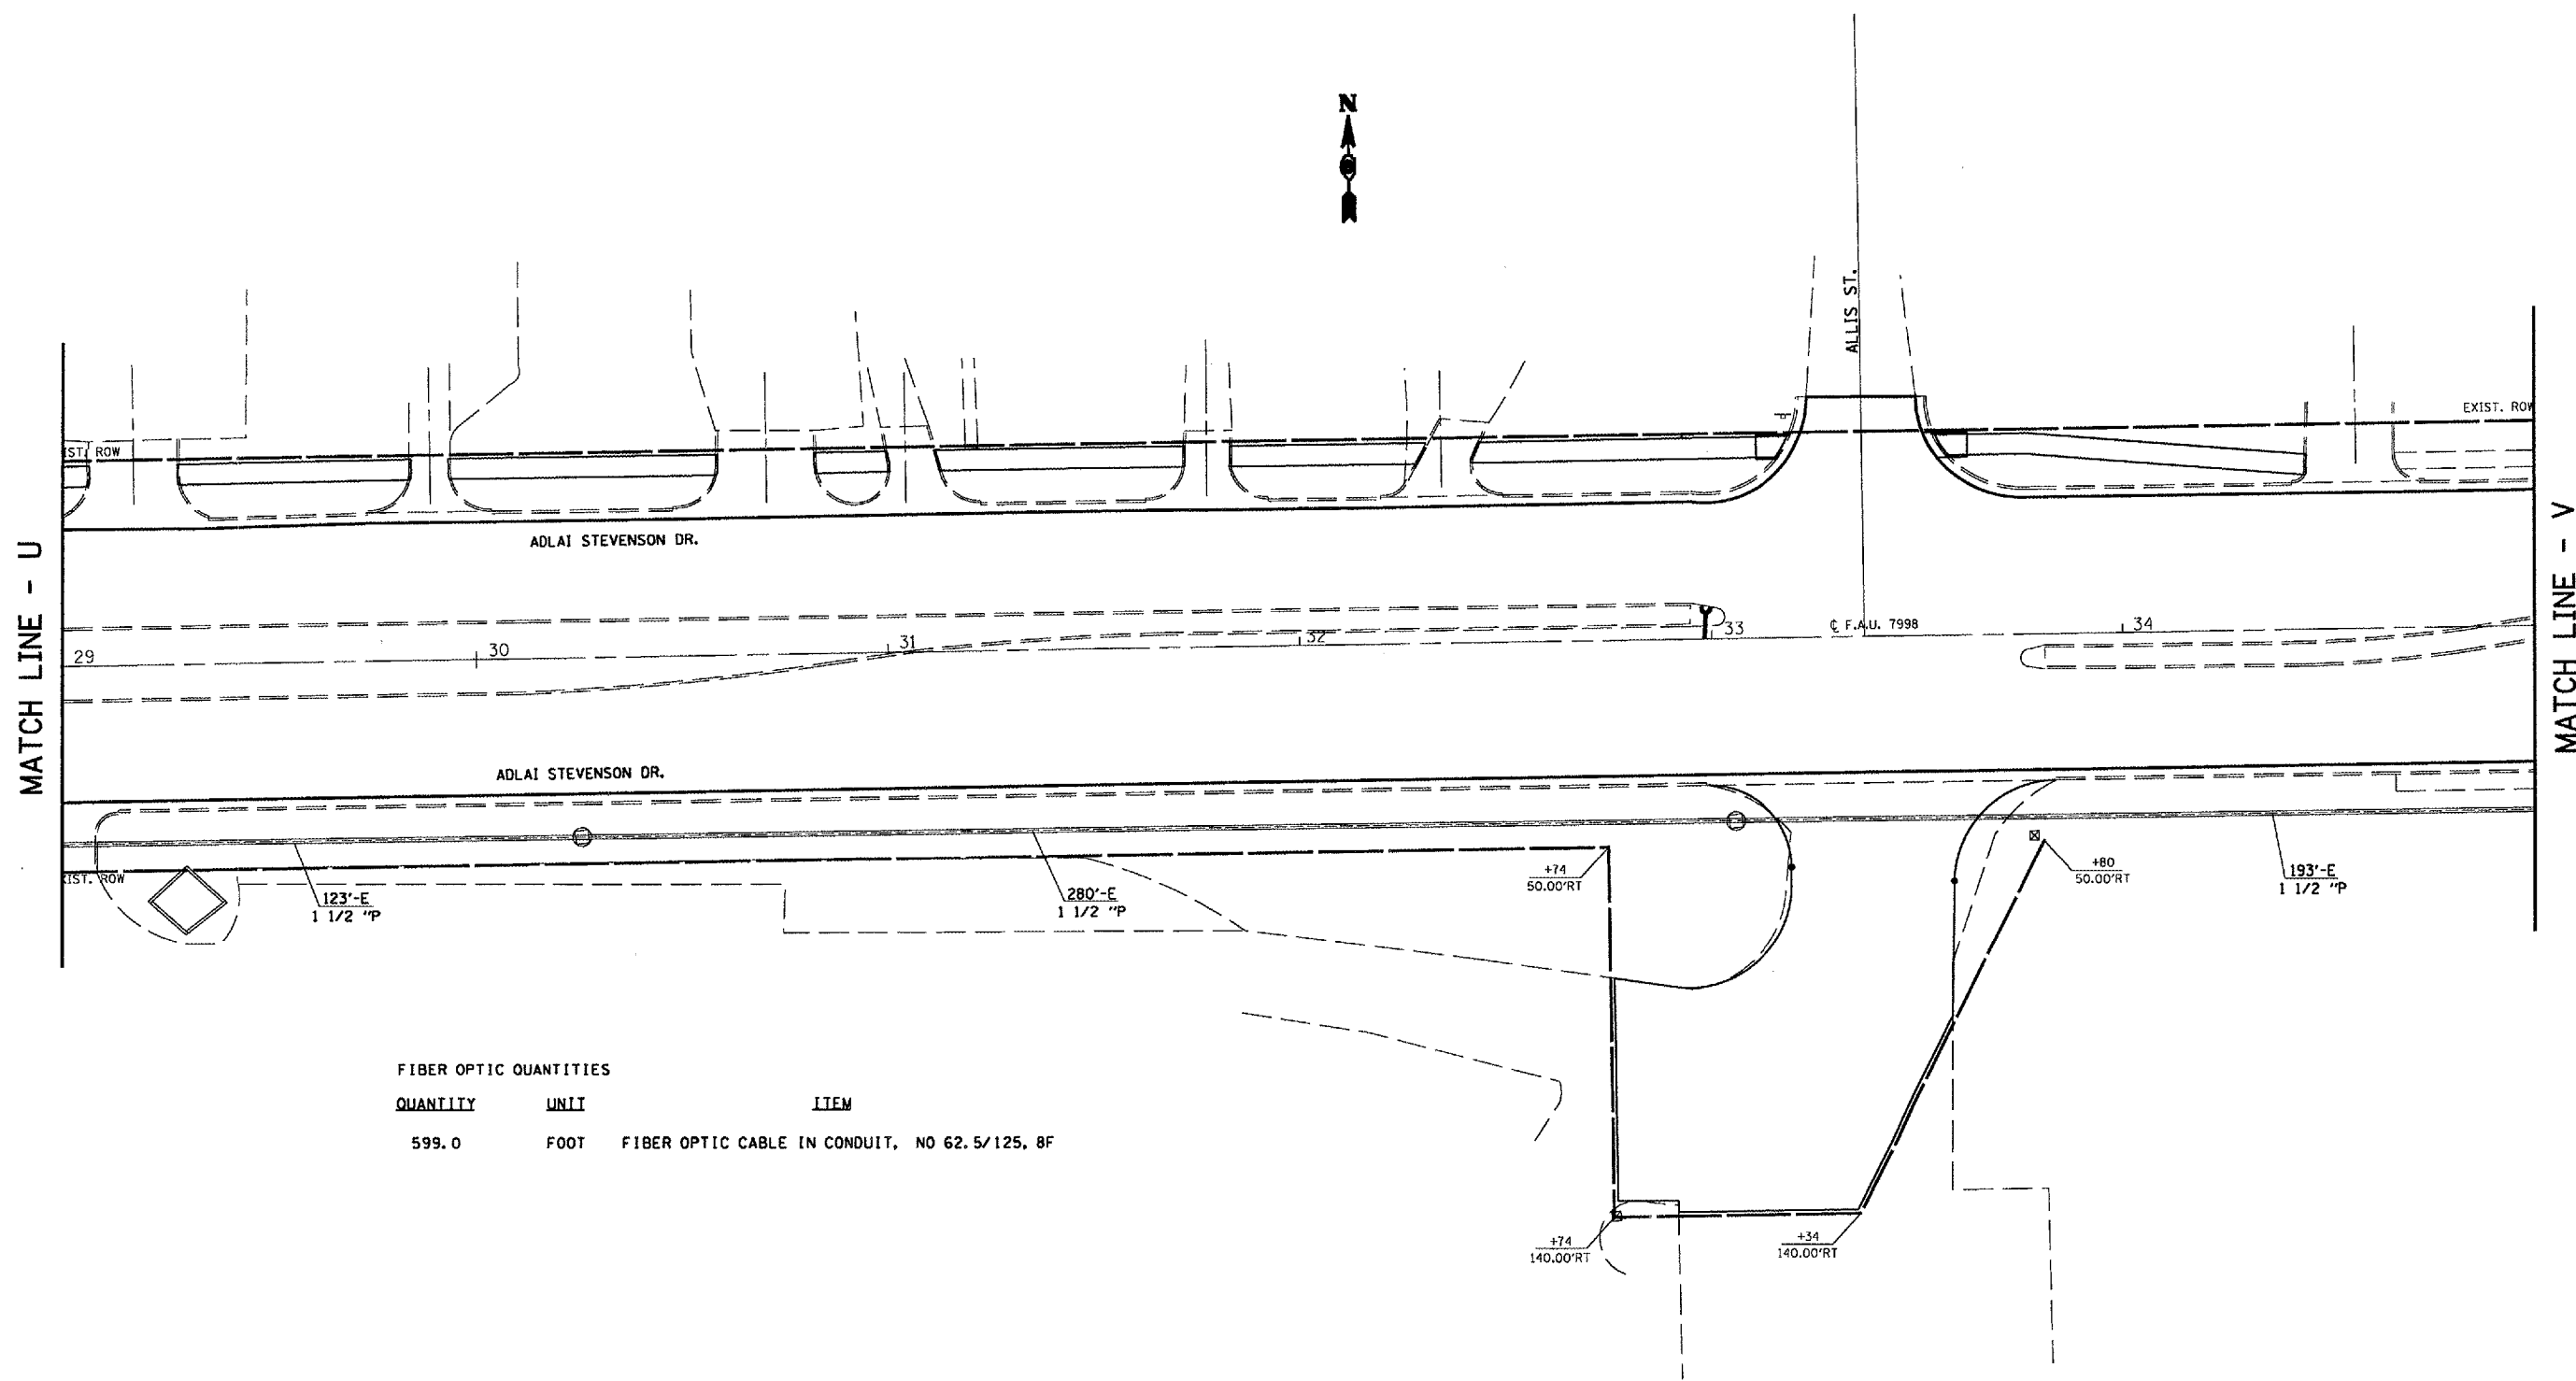

FIBER OPTIC QUANTITIES

QUANTITY	UNIT	ITEM
599.0	FOOT	FIBER OPTIC CABLE IN CONDUIT, NO 62.5/125, 8F

DATE: * DATE *
 FILE NAME: * FILENAME *
 PLOT SCALE: * PLOTSCALE *
 USER NAME: * USERNAME *

REVISIONS	
NAME	DATE

ILLINOIS DEPARTMENT OF TRANSPORTATION
PROPOSED FIBER OPTIC
 STEVENSON DR
 D-6 ITS
 SANGAMON COUNTY
 SCALE: VERT. 1" = 20'
 HORIZ. DATE MAY 2005
 DRAWN BY KDA
 CHECKED BY