


F.A. RTE.	SECTION	COUNTY	TOTAL SHEETS	SHEET NO.
D-6 ITS #1		SANGAMON		35
STA.		TD STA.		
FED. ROAD DIST. NO.		ILLINOIS FED. AID PROJECT		

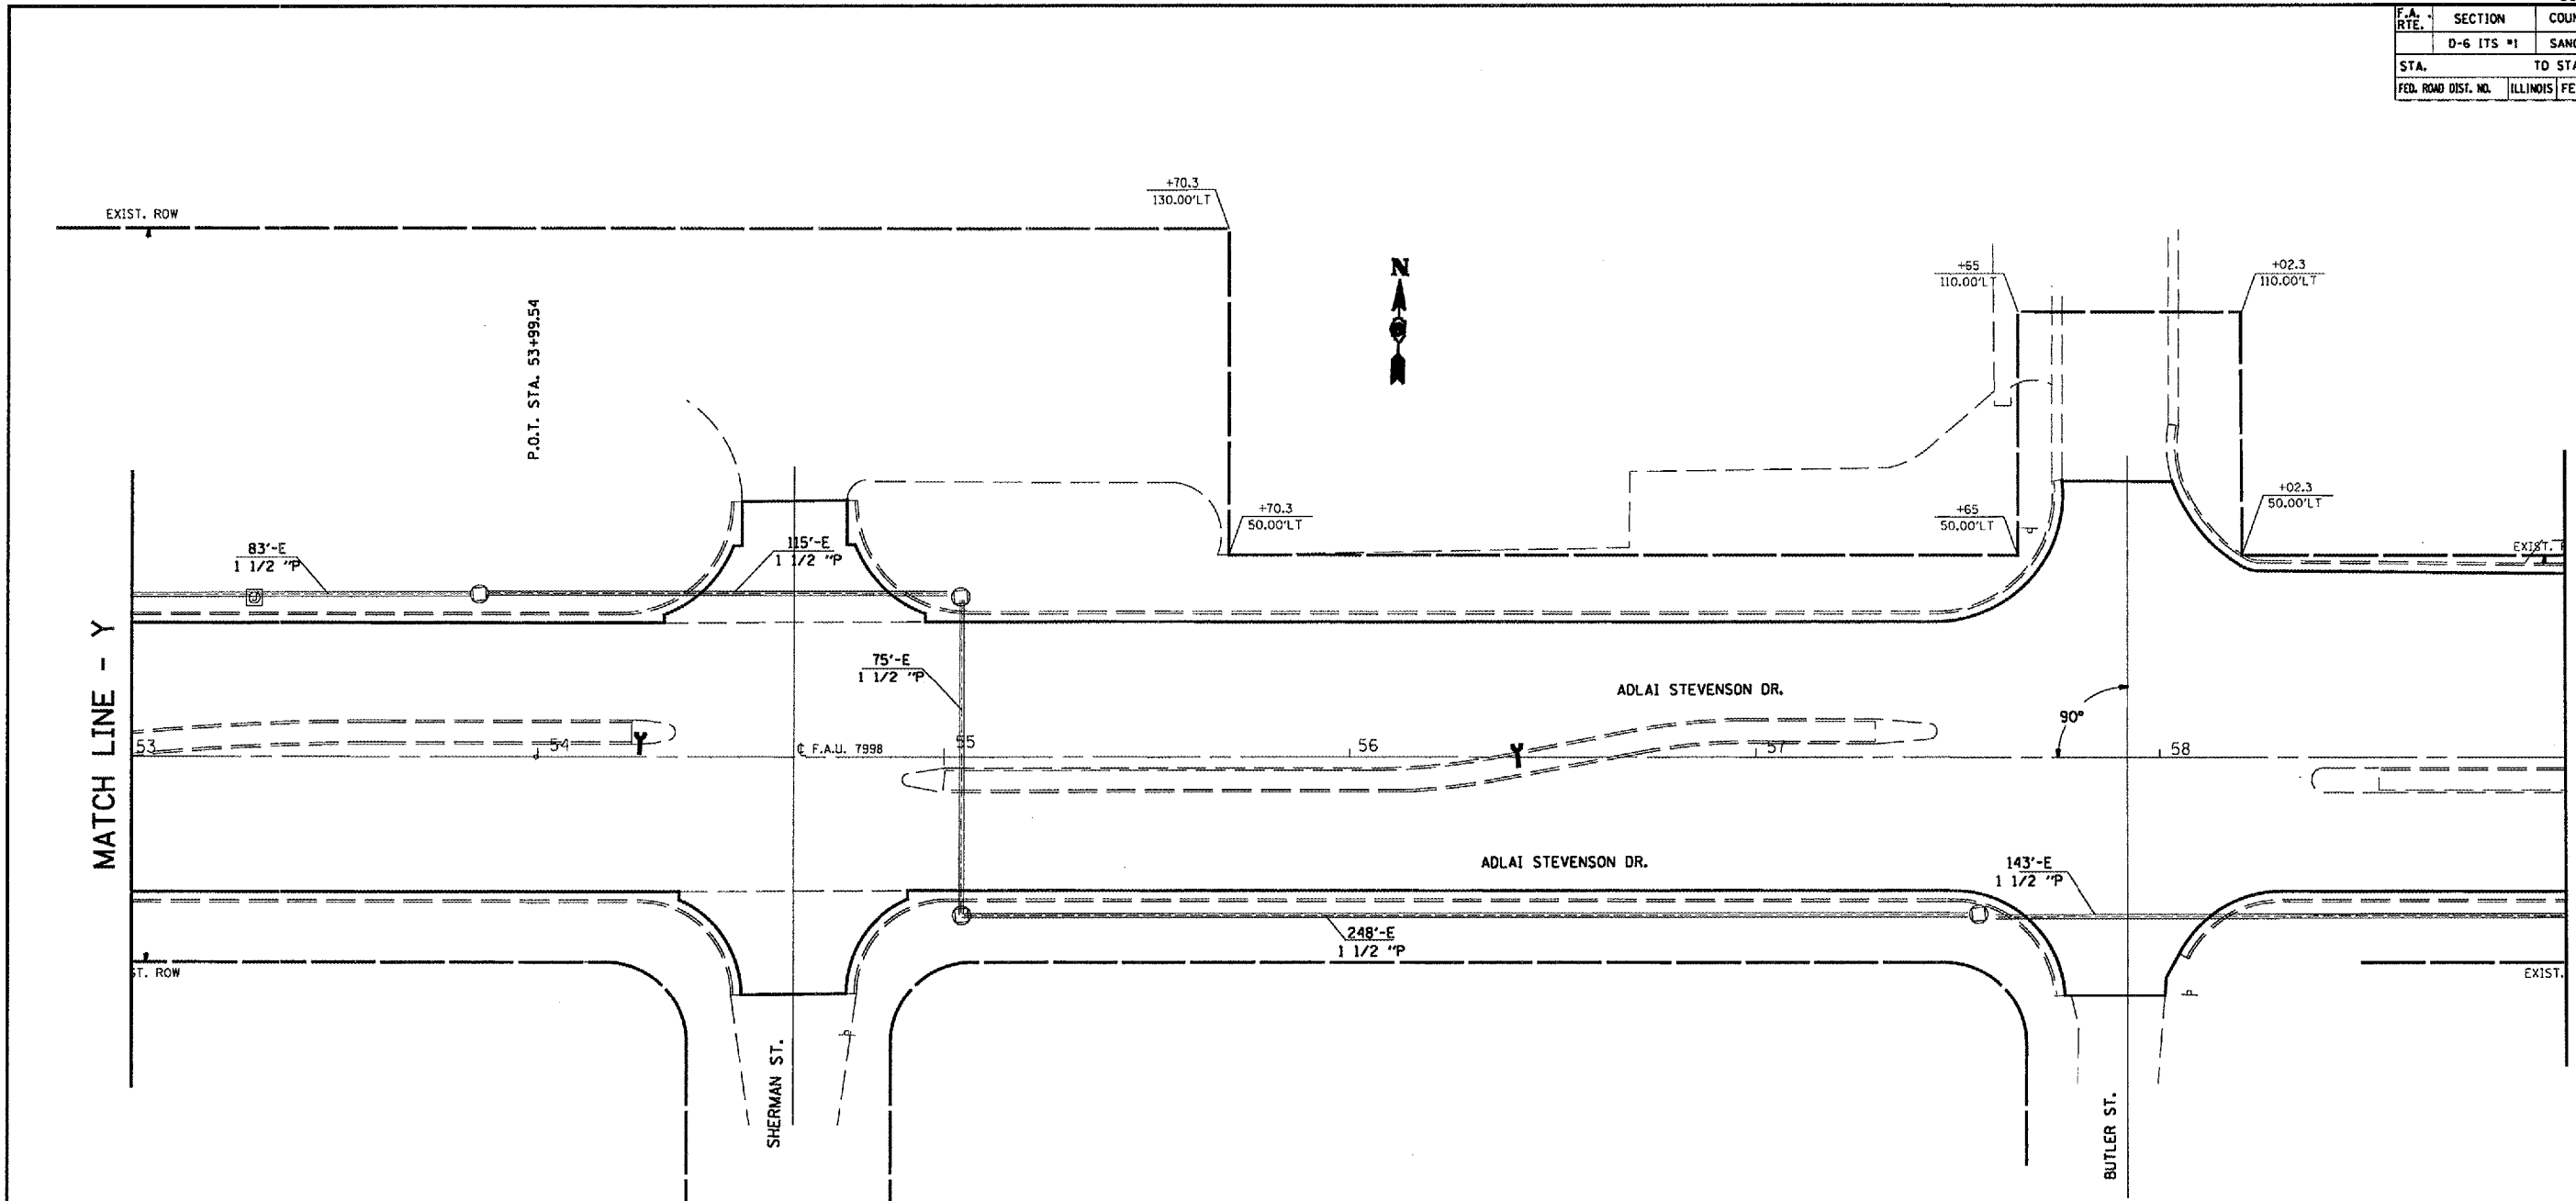

FIBER OPTIC QUANTITIES

QUANTITY	UNIT	ITEM
670.0	FOOT	FIBER OPTIC CABLE IN CONDUIT, NO 62.5/125, 8F

PLOT DATE = DATE  
 PLOT NAME = NAME  
 PLOT SCALE = SCALE  
 USER NAME = USER

REVISIONS	
NAME	DATE

ILLINOIS DEPARTMENT OF TRANSPORTATION  
**PROPOSED FIBER OPTIC**  
 STEVENSON DR  
 D-6 ITS  
 SANGAMON COUNTY  
 SCALE: VERT.      DRAWN BY KDA  
           HORIZ.      CHECKED BY  
 DATE MAY 2005