



F.A.P. RTE.	SECTION	COUNTY	TOTAL SHEETS	SHEET NO.
327	(2,2)N	LAWRENCE	38	10
STA.		TO STA.		
FED. ROAD DIST. NO.		ILLINOIS FED. AID PROJECT		

teasleyok
 3/31/2005
 c:\projects\74035d\02004p.dgn
TIES

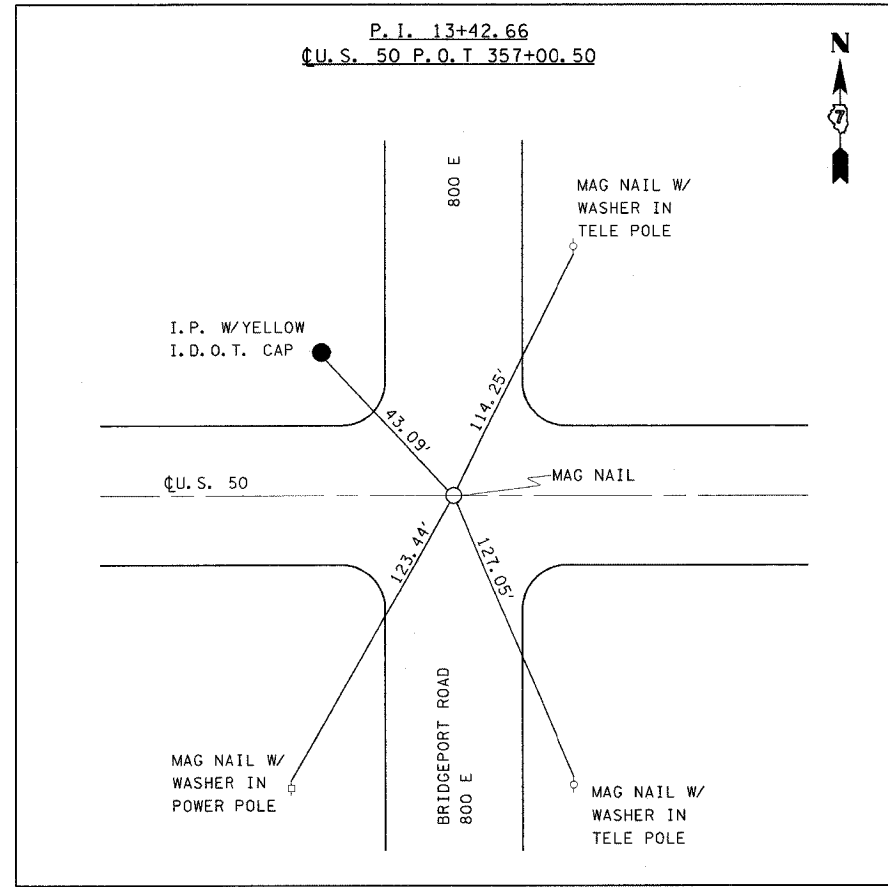

BENCHMARKS

- BM 504 - CUT SQUARE ON THE SOUTHWEST CORNER OF SOUTH HEADWALL OF A 8' X 12' BOX CULVERT, 31' SOUTH OF US 50 AND 650' WEST OF BRIDGEPORT ROAD (800E)
 STA 350+50 31' RT.
 ELEV = 457.645
- BM 507 - CUT SQUARE ON SOUTHWEST CORNER OF SOUTH HEADWALL OF A 5' X 11' BOX CULVERT, 50' SOUTH OF US 50 AND 900' EAST OF BRIDGEPORT ROAD (800E)
 STA 365+70 50' RT.
 ELEV = 448.460

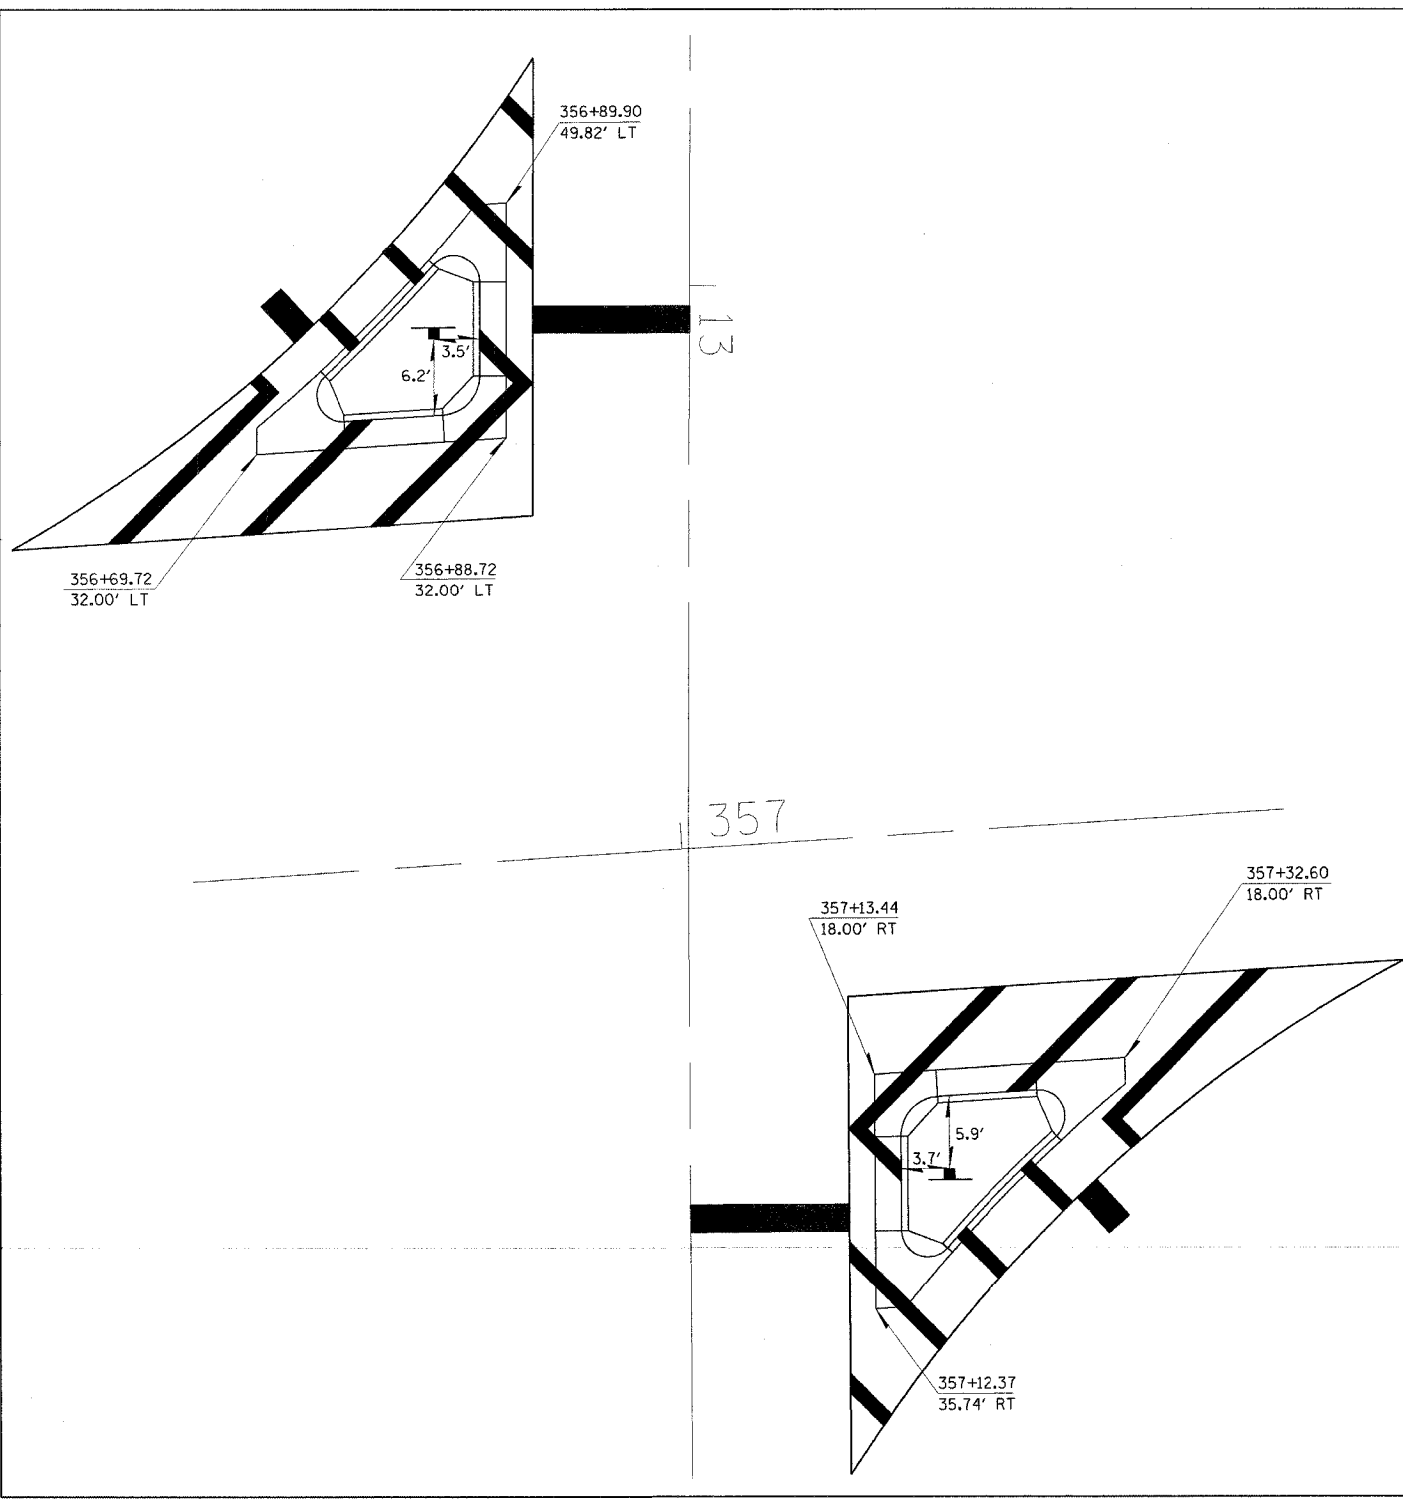

PLOT DATE = 3/31/2005
 PLOT SCALE = AS SHOWN
 PLOT SCALE = AS SHOWN
 REFERENCE = REF

REVISIONS	
NAME	DATE

ILLINOIS DEPARTMENT OF TRANSPORTATION

**ALIGNMENT TIES,
BENCHMARKS
&
MEDIAN DETAILS**

SCALE: VERT. _____
 HORIZ. _____

DATE _____ DRAWN BY _____
 CHECKED BY _____