


F.A.P. RY:	SECTION	COUNTY	TOTAL SHEETS	SHEET NO.
327	(2,2)W	LAWRENCE	38	15
STA.		TO STA.		
FED. ROAD DIST. NO.		ILLINOIS FED. AID PROJECT		

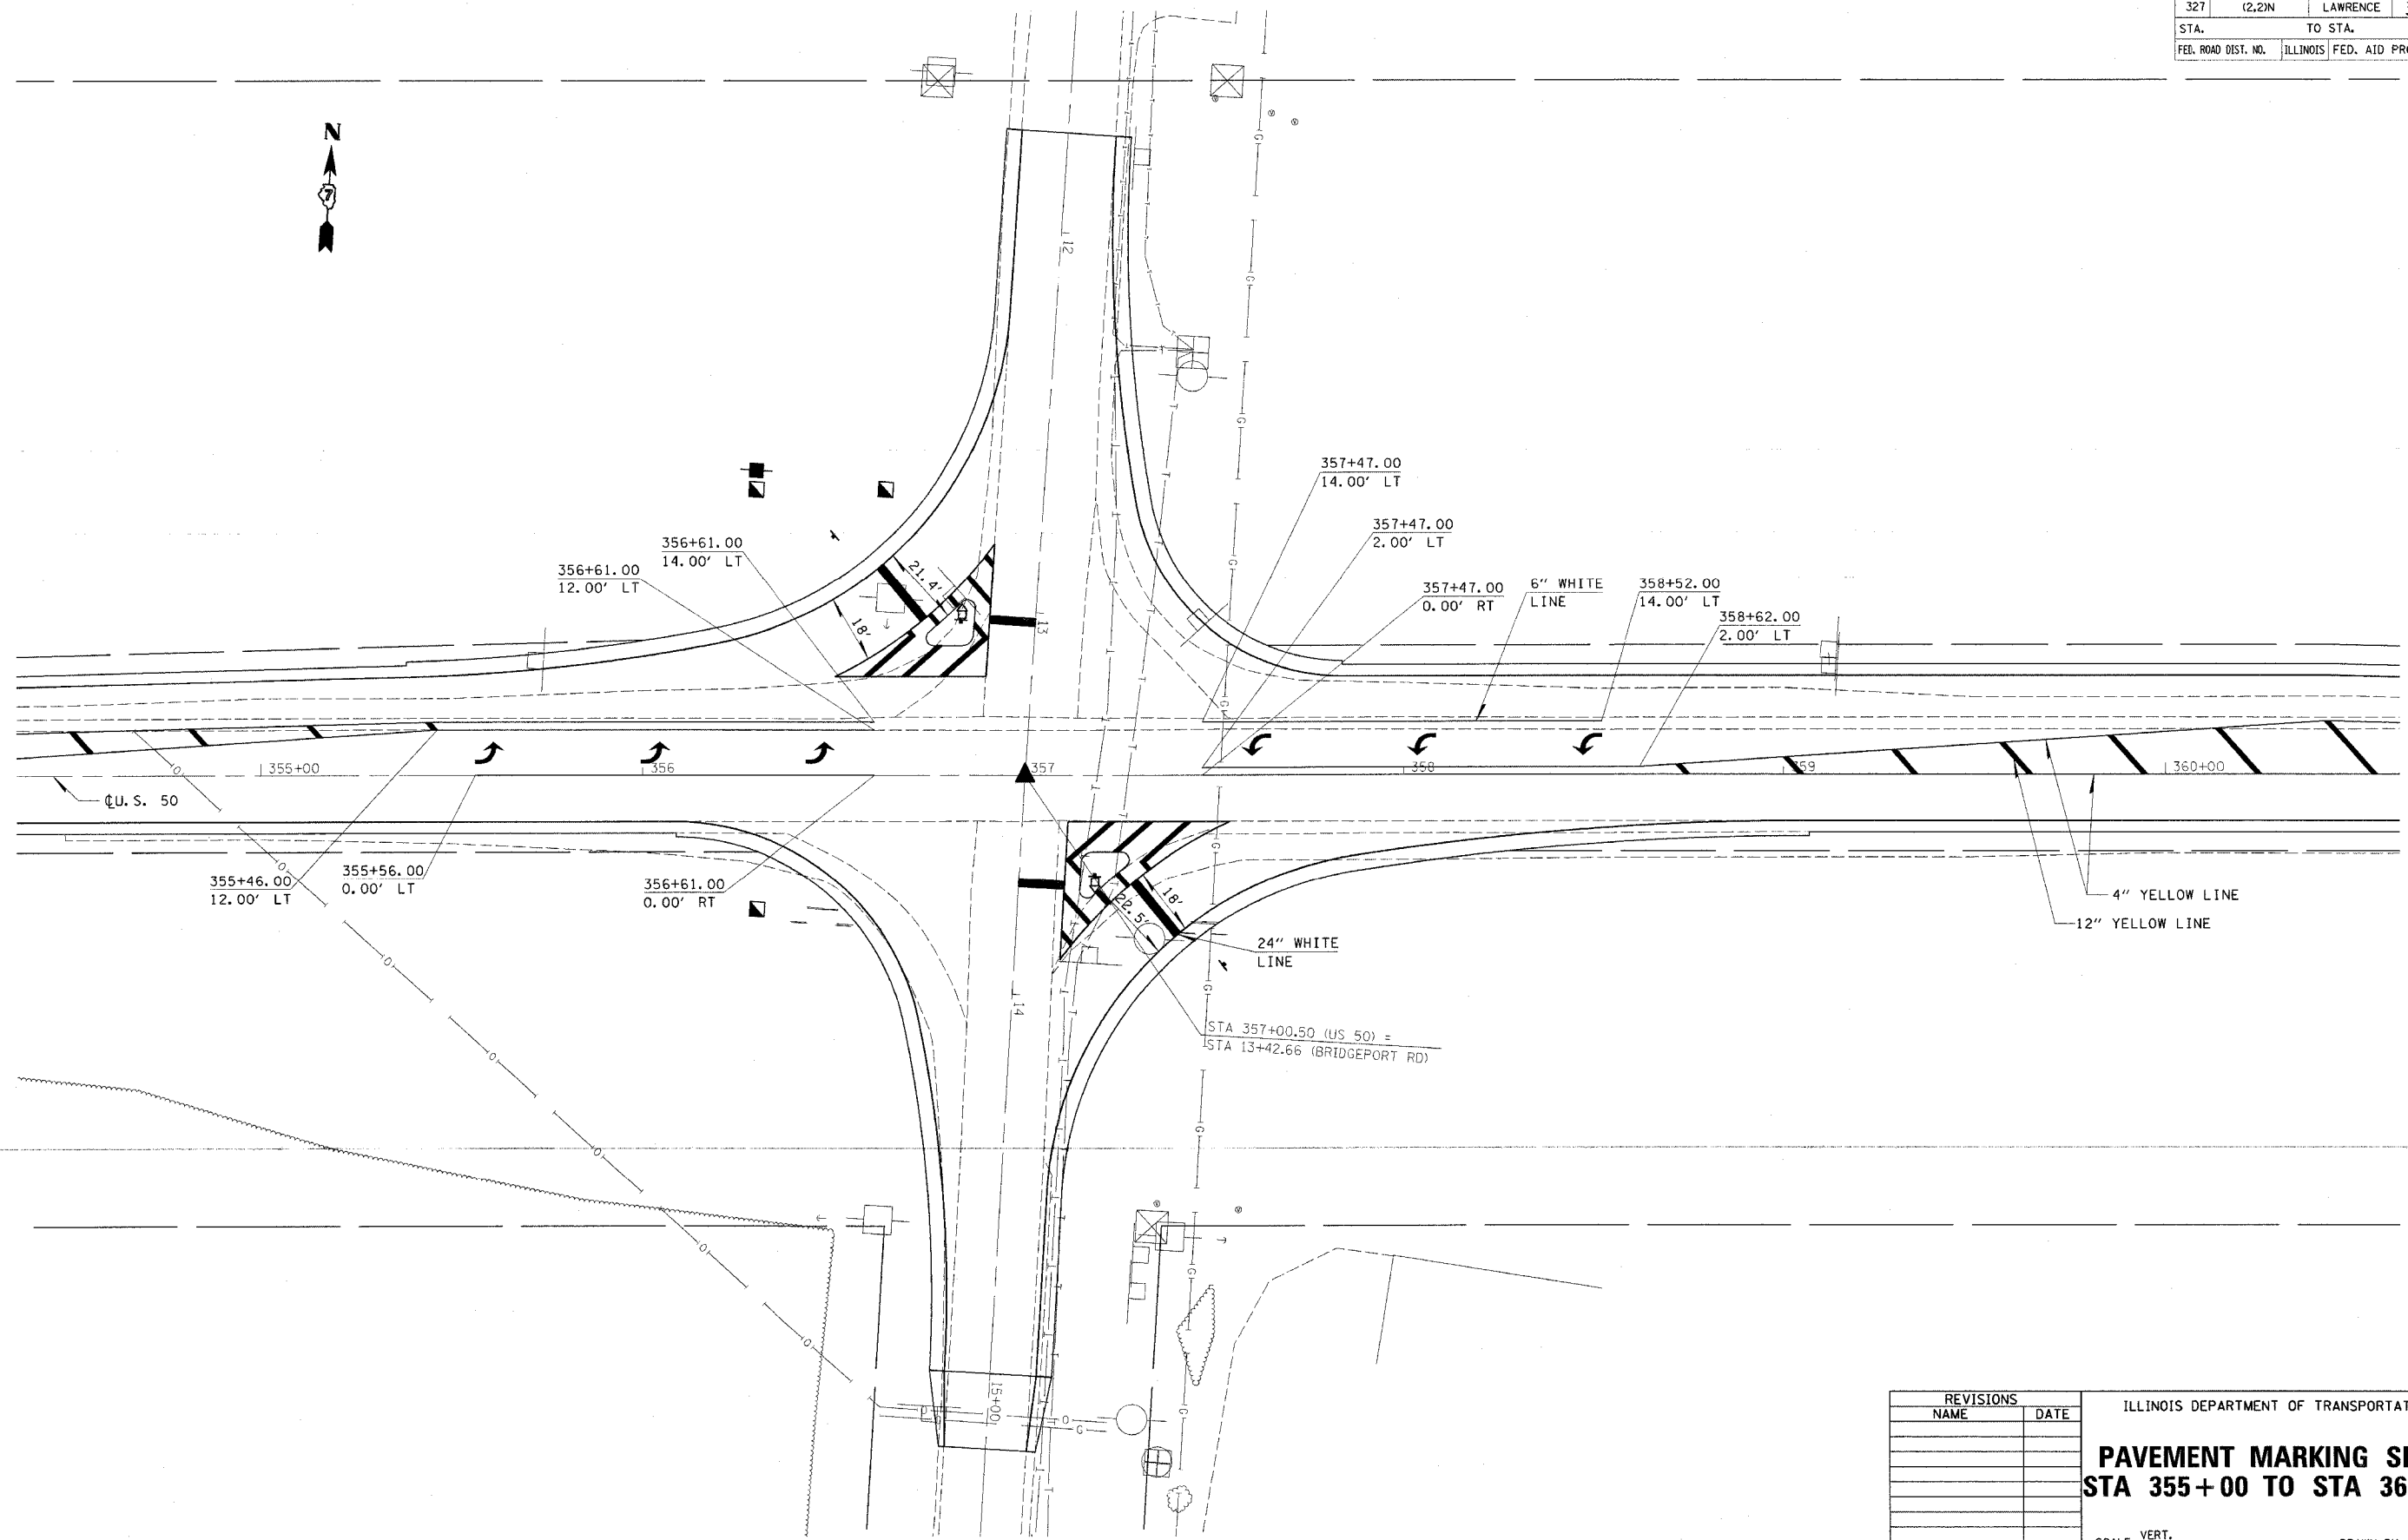

teaslegck
 3/31/2005
 c:\projects\74035d\02004pa.dgn
PMK 2

PLOT DATE = 3/31/2005
 PLOT NAME = 02004pa.dgn
 PLOT SCALE = AS SHOWN
 REFERENCE = REF

REVISIONS	
NAME	DATE

ILLINOIS DEPARTMENT OF TRANSPORTATION

PAVEMENT MARKING SHEET
STA 355+00 TO STA 360+00

SCALE: VERT. _____
 HORIZ. _____

DATE _____ DRAWN BY _____
 CHECKED BY _____