


F.A.R. RTE.	SECTION	COUNTY	TOTAL SHEETS	SHEET NO.
327	Q-2IN	LAWRENCE	38	24
STA. 351+50.00		TO STA. 352+00.00		
FED. ROAD DIST. NO.		ILLINOIS	FED. AID PROJECT	

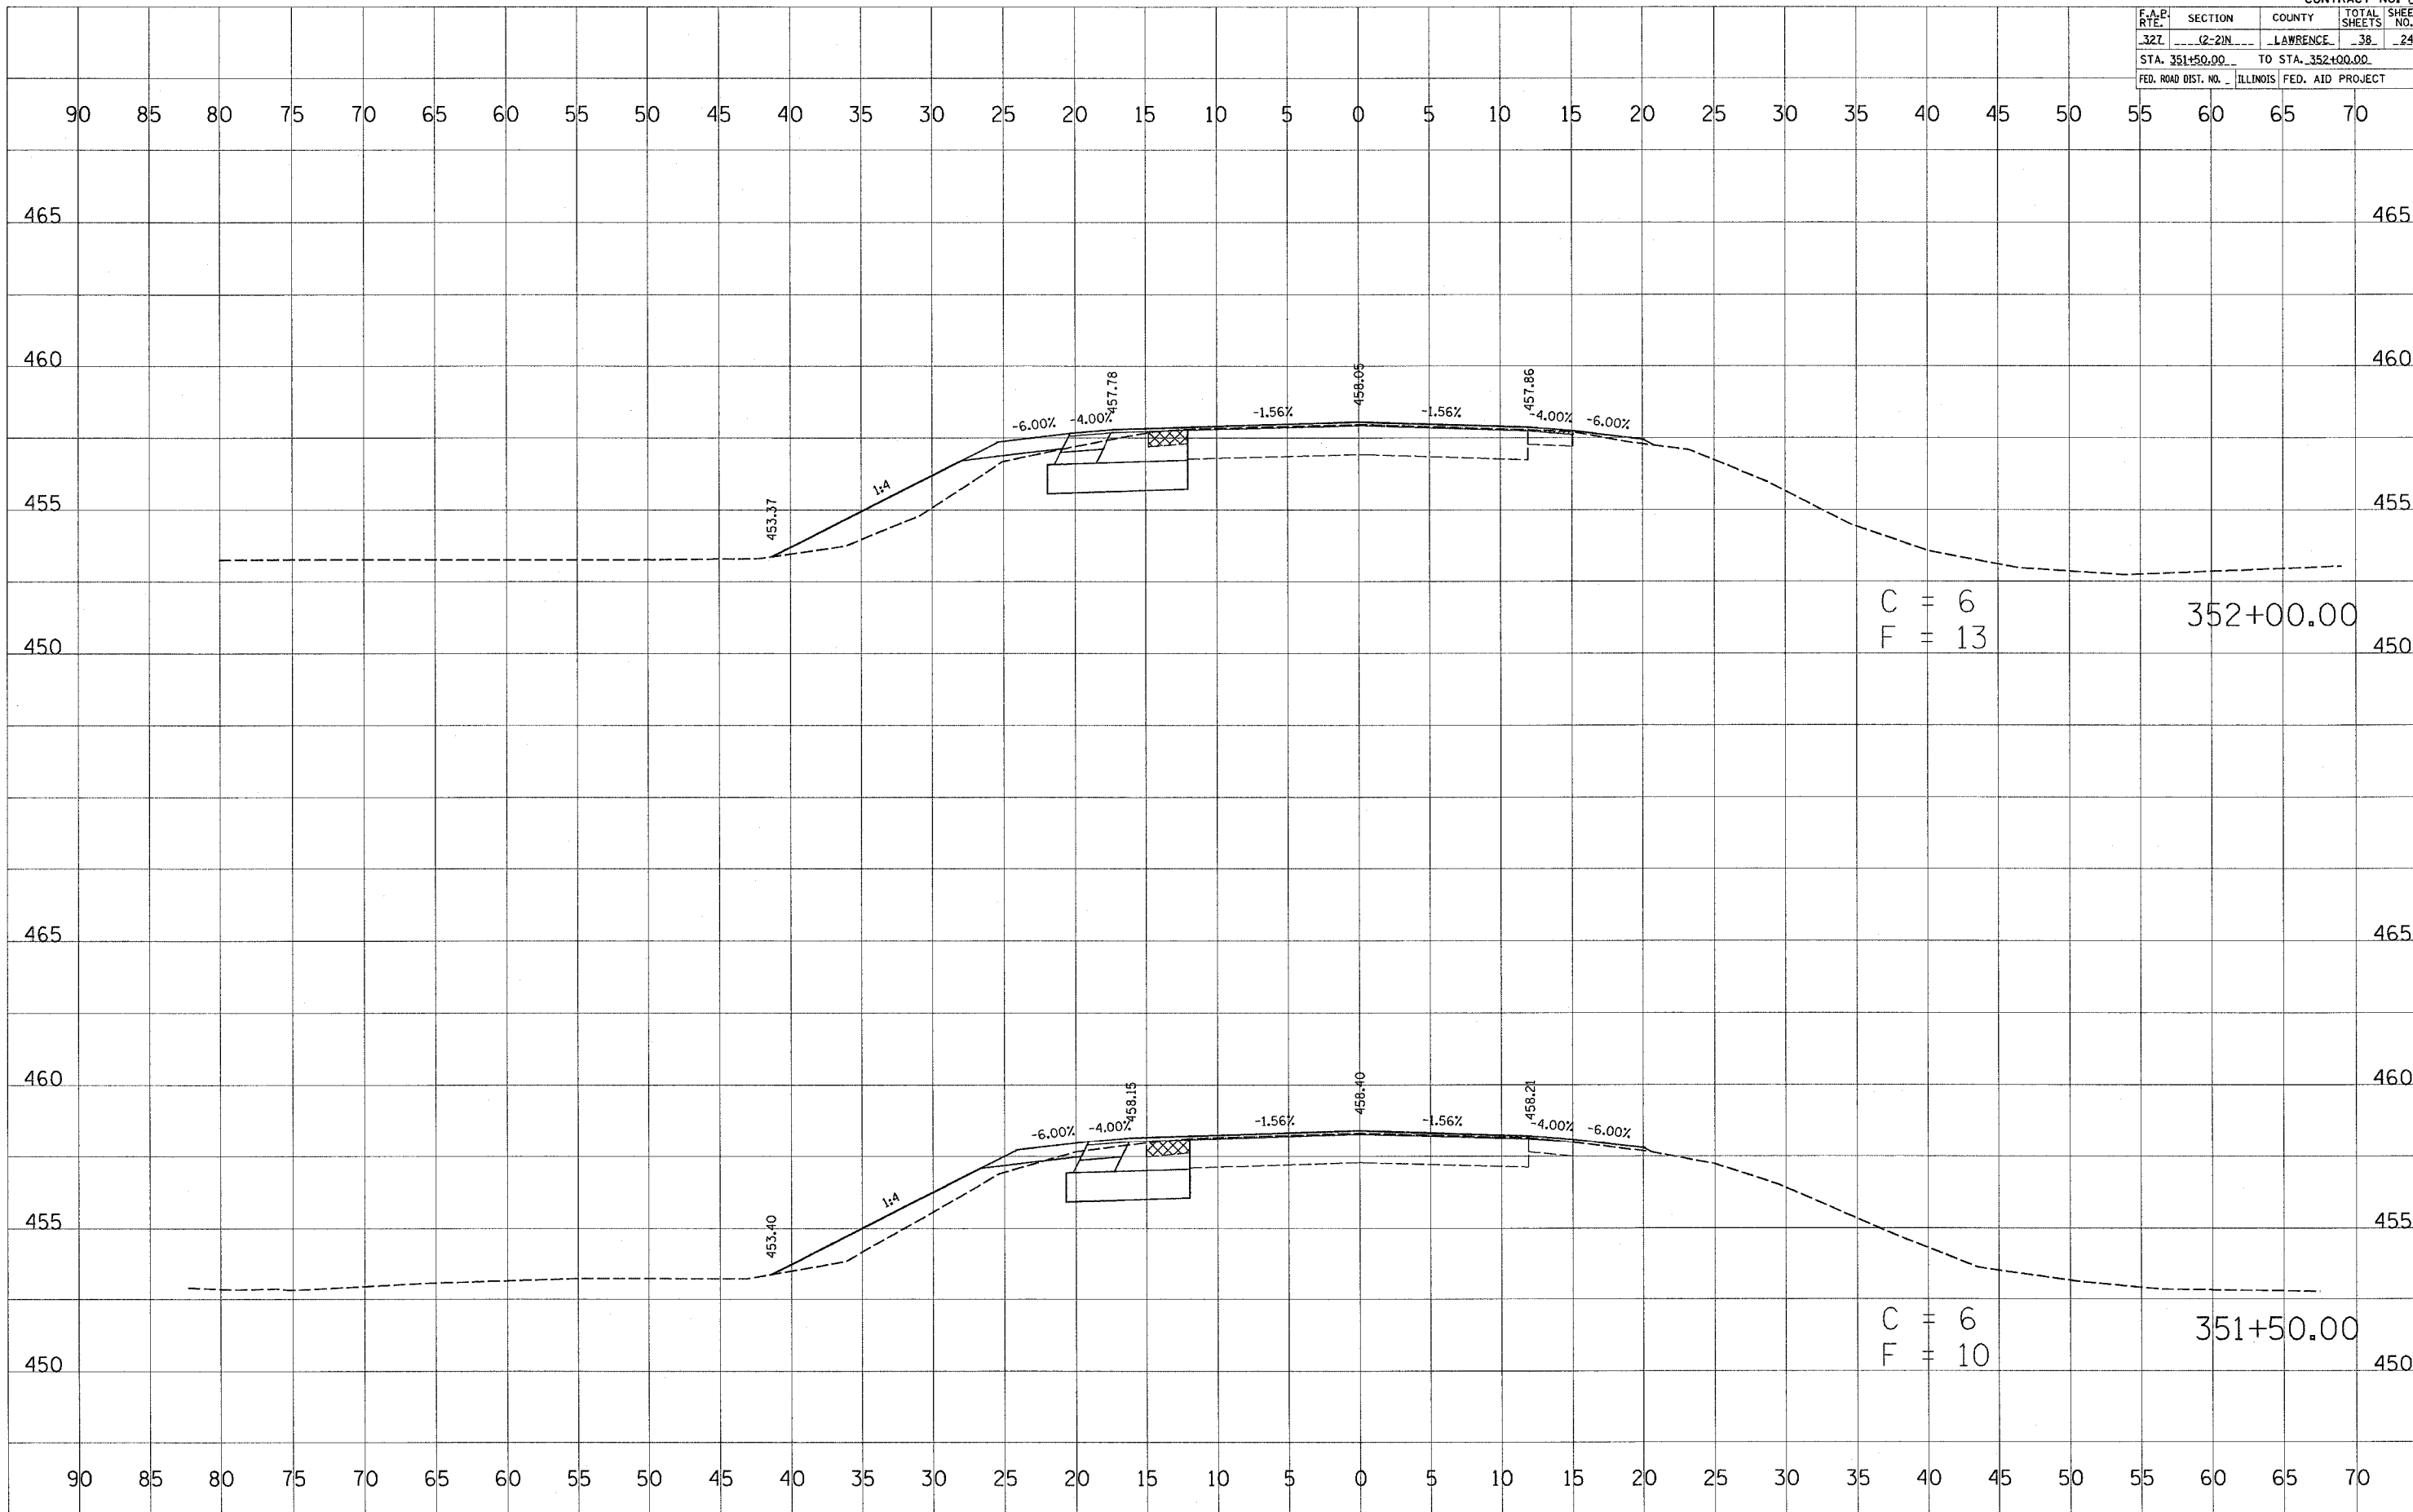

C = 6  
F = 13

352+00.00

C = 6  
F = 10

351+50.00

FINAL SURVEY PLOTTED BY DATE  
NOTE BOOK NO.

ORIGINAL SURVEY PLOTTED BY DATE  
NOTE BOOK NO.

PLOT DATE = 5/1/2008  
PLOT SCALE = AS SHOWN  
REFERENCE = REF