


F.A.P. RTE.	SECTION	COUNTY	TOTAL SHEETS	SHEET NO.
327	12-2IN	LAWRENCE	38	25
STA. 352+50.00 TO STA. 353+00.00				
FED. ROAD DIST. NO.		ILLINOIS	FED. AID PROJECT	

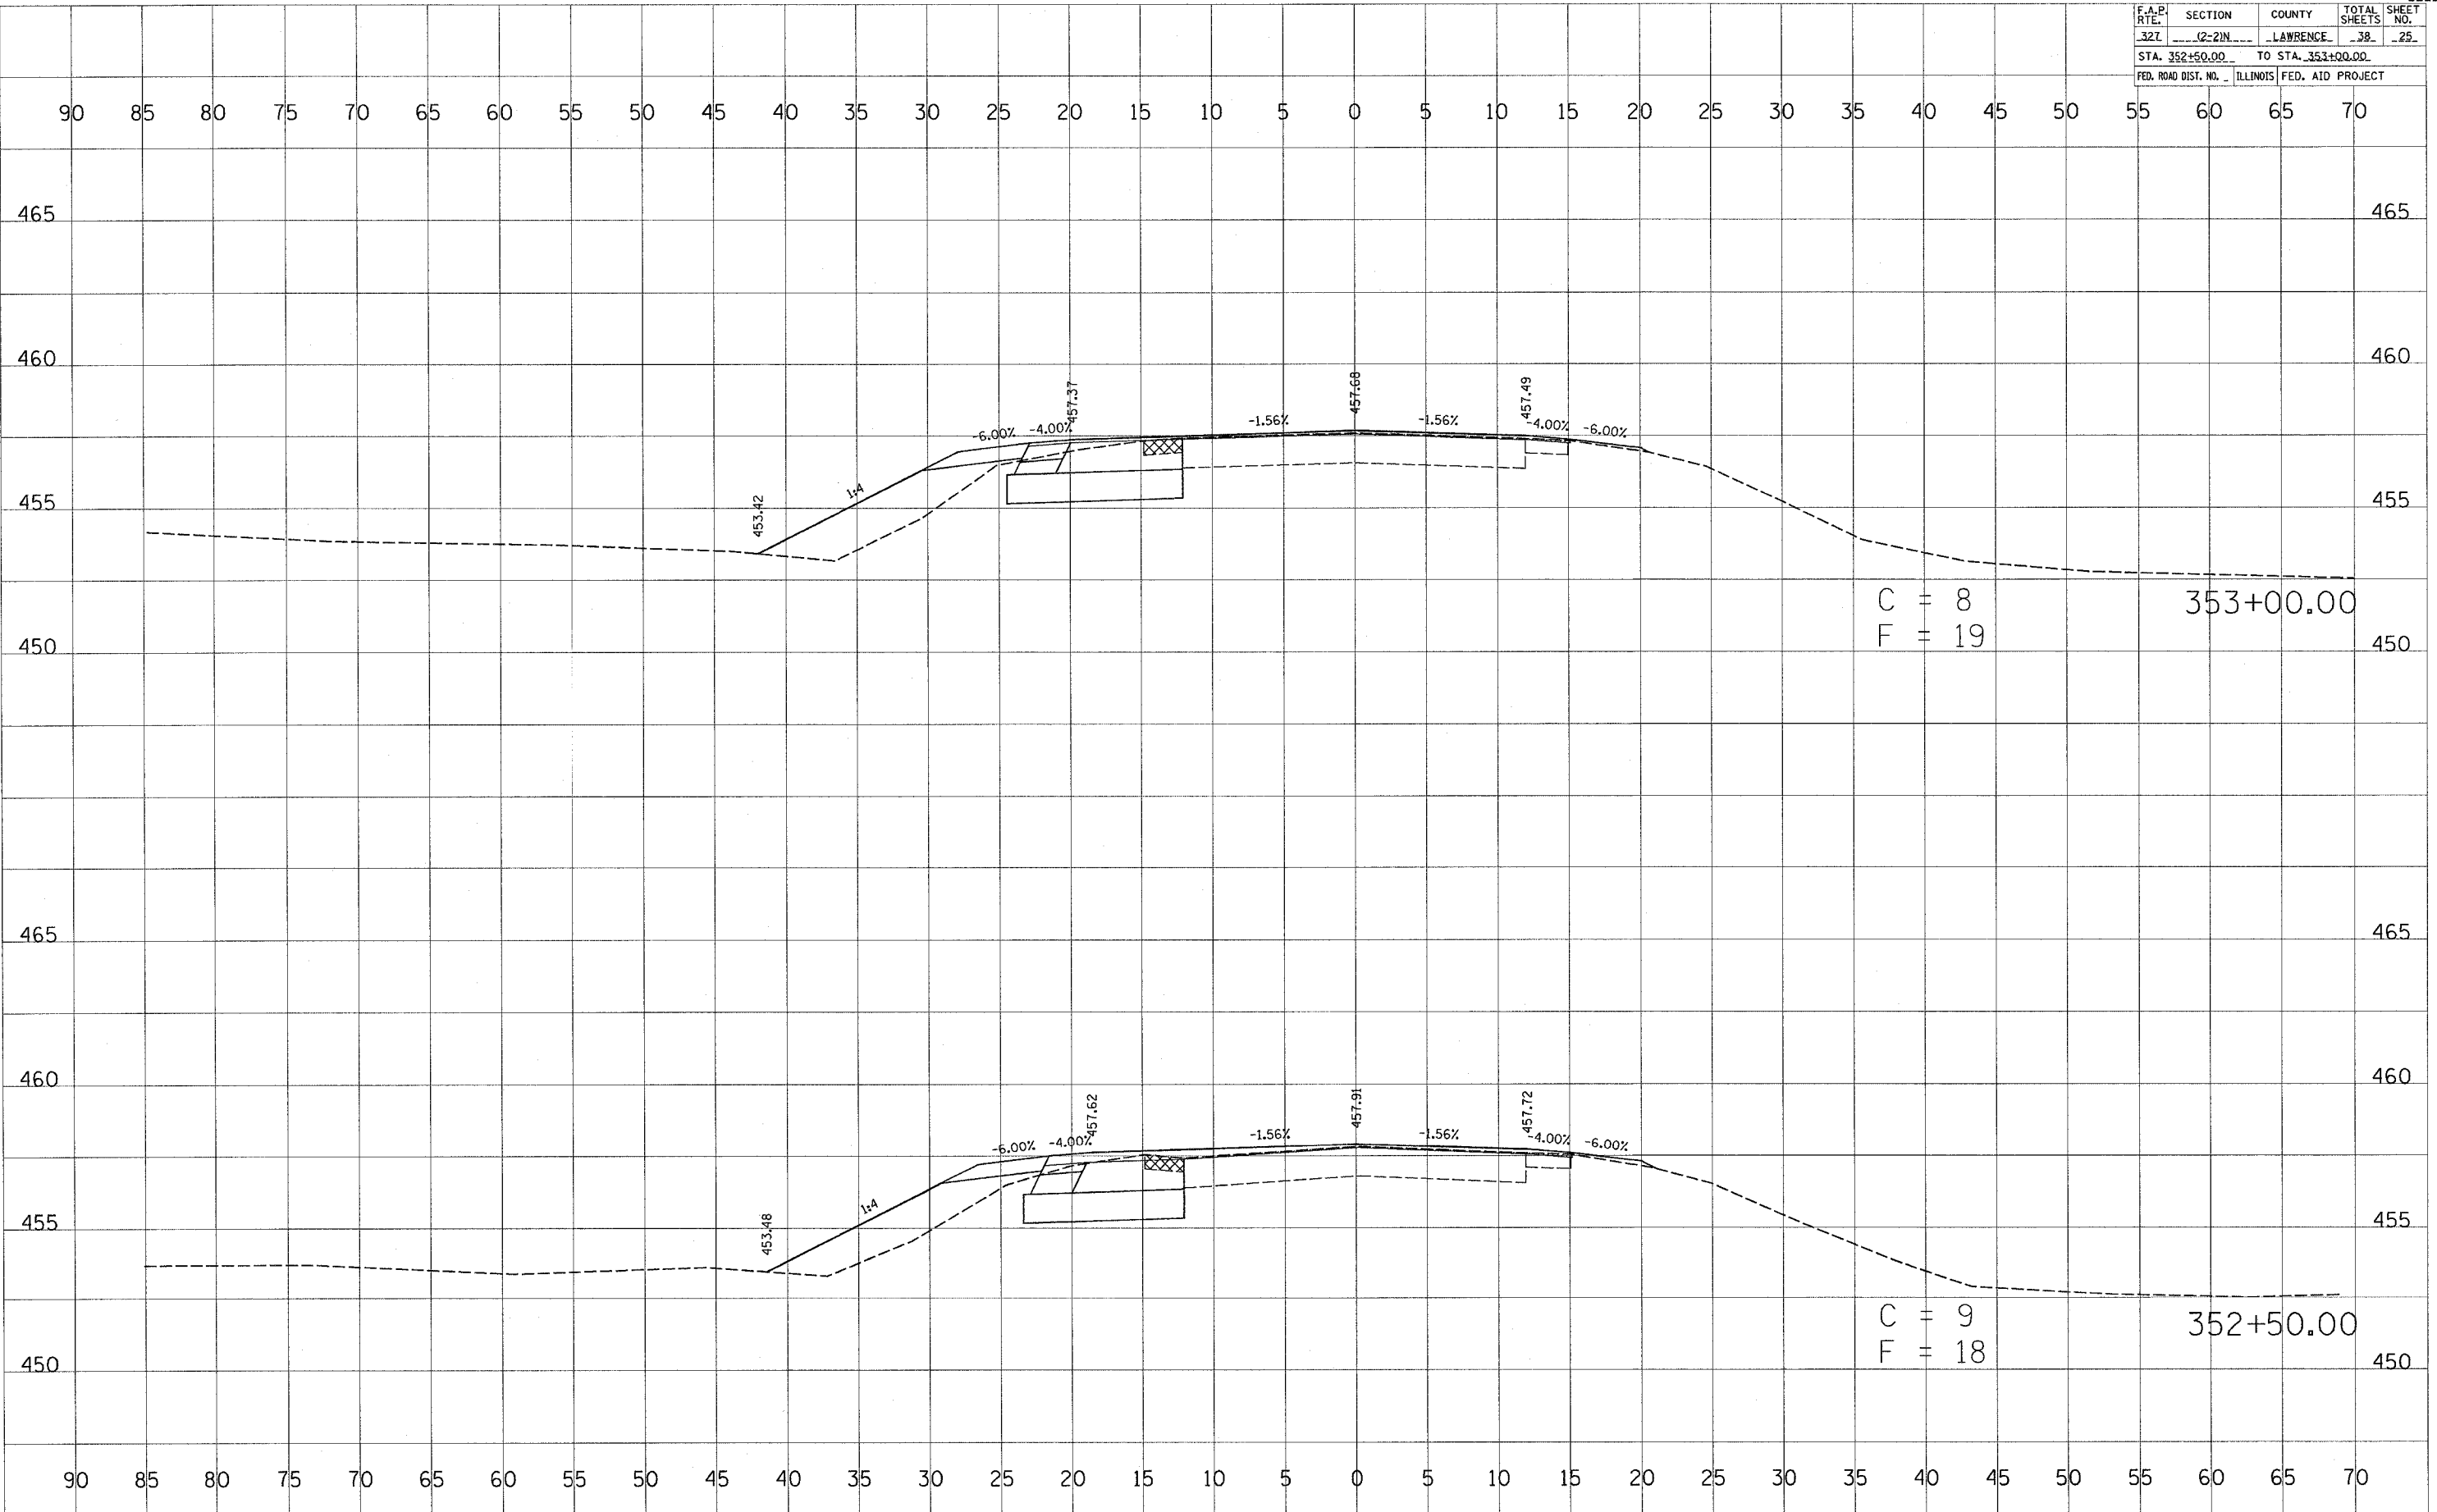

BY: _____ DATE: _____
 SURVEYED _____
 PLOTTED _____
 NOTE BOOK _____
 AREAS CHECKED _____

BY: _____ DATE: _____
 SURVEYED _____
 PLOTTED _____
 NOTE BOOK _____
 AREAS CHECKED _____

PLOT DATE = 3/31/2005
 PLOT SCALE = 1"=40'
 REFERENCE = REF