


F.A.P. RTE.	SECTION	COUNTY	TOTAL SHEETS	SHEET NO.
327	12-21N	LAWRENCE	38	29
STA. 356+50.00		TO STA. 357+50.00		460
FED. ROAD DIST. NO.		ILLINOIS FED. AID PROJECT		

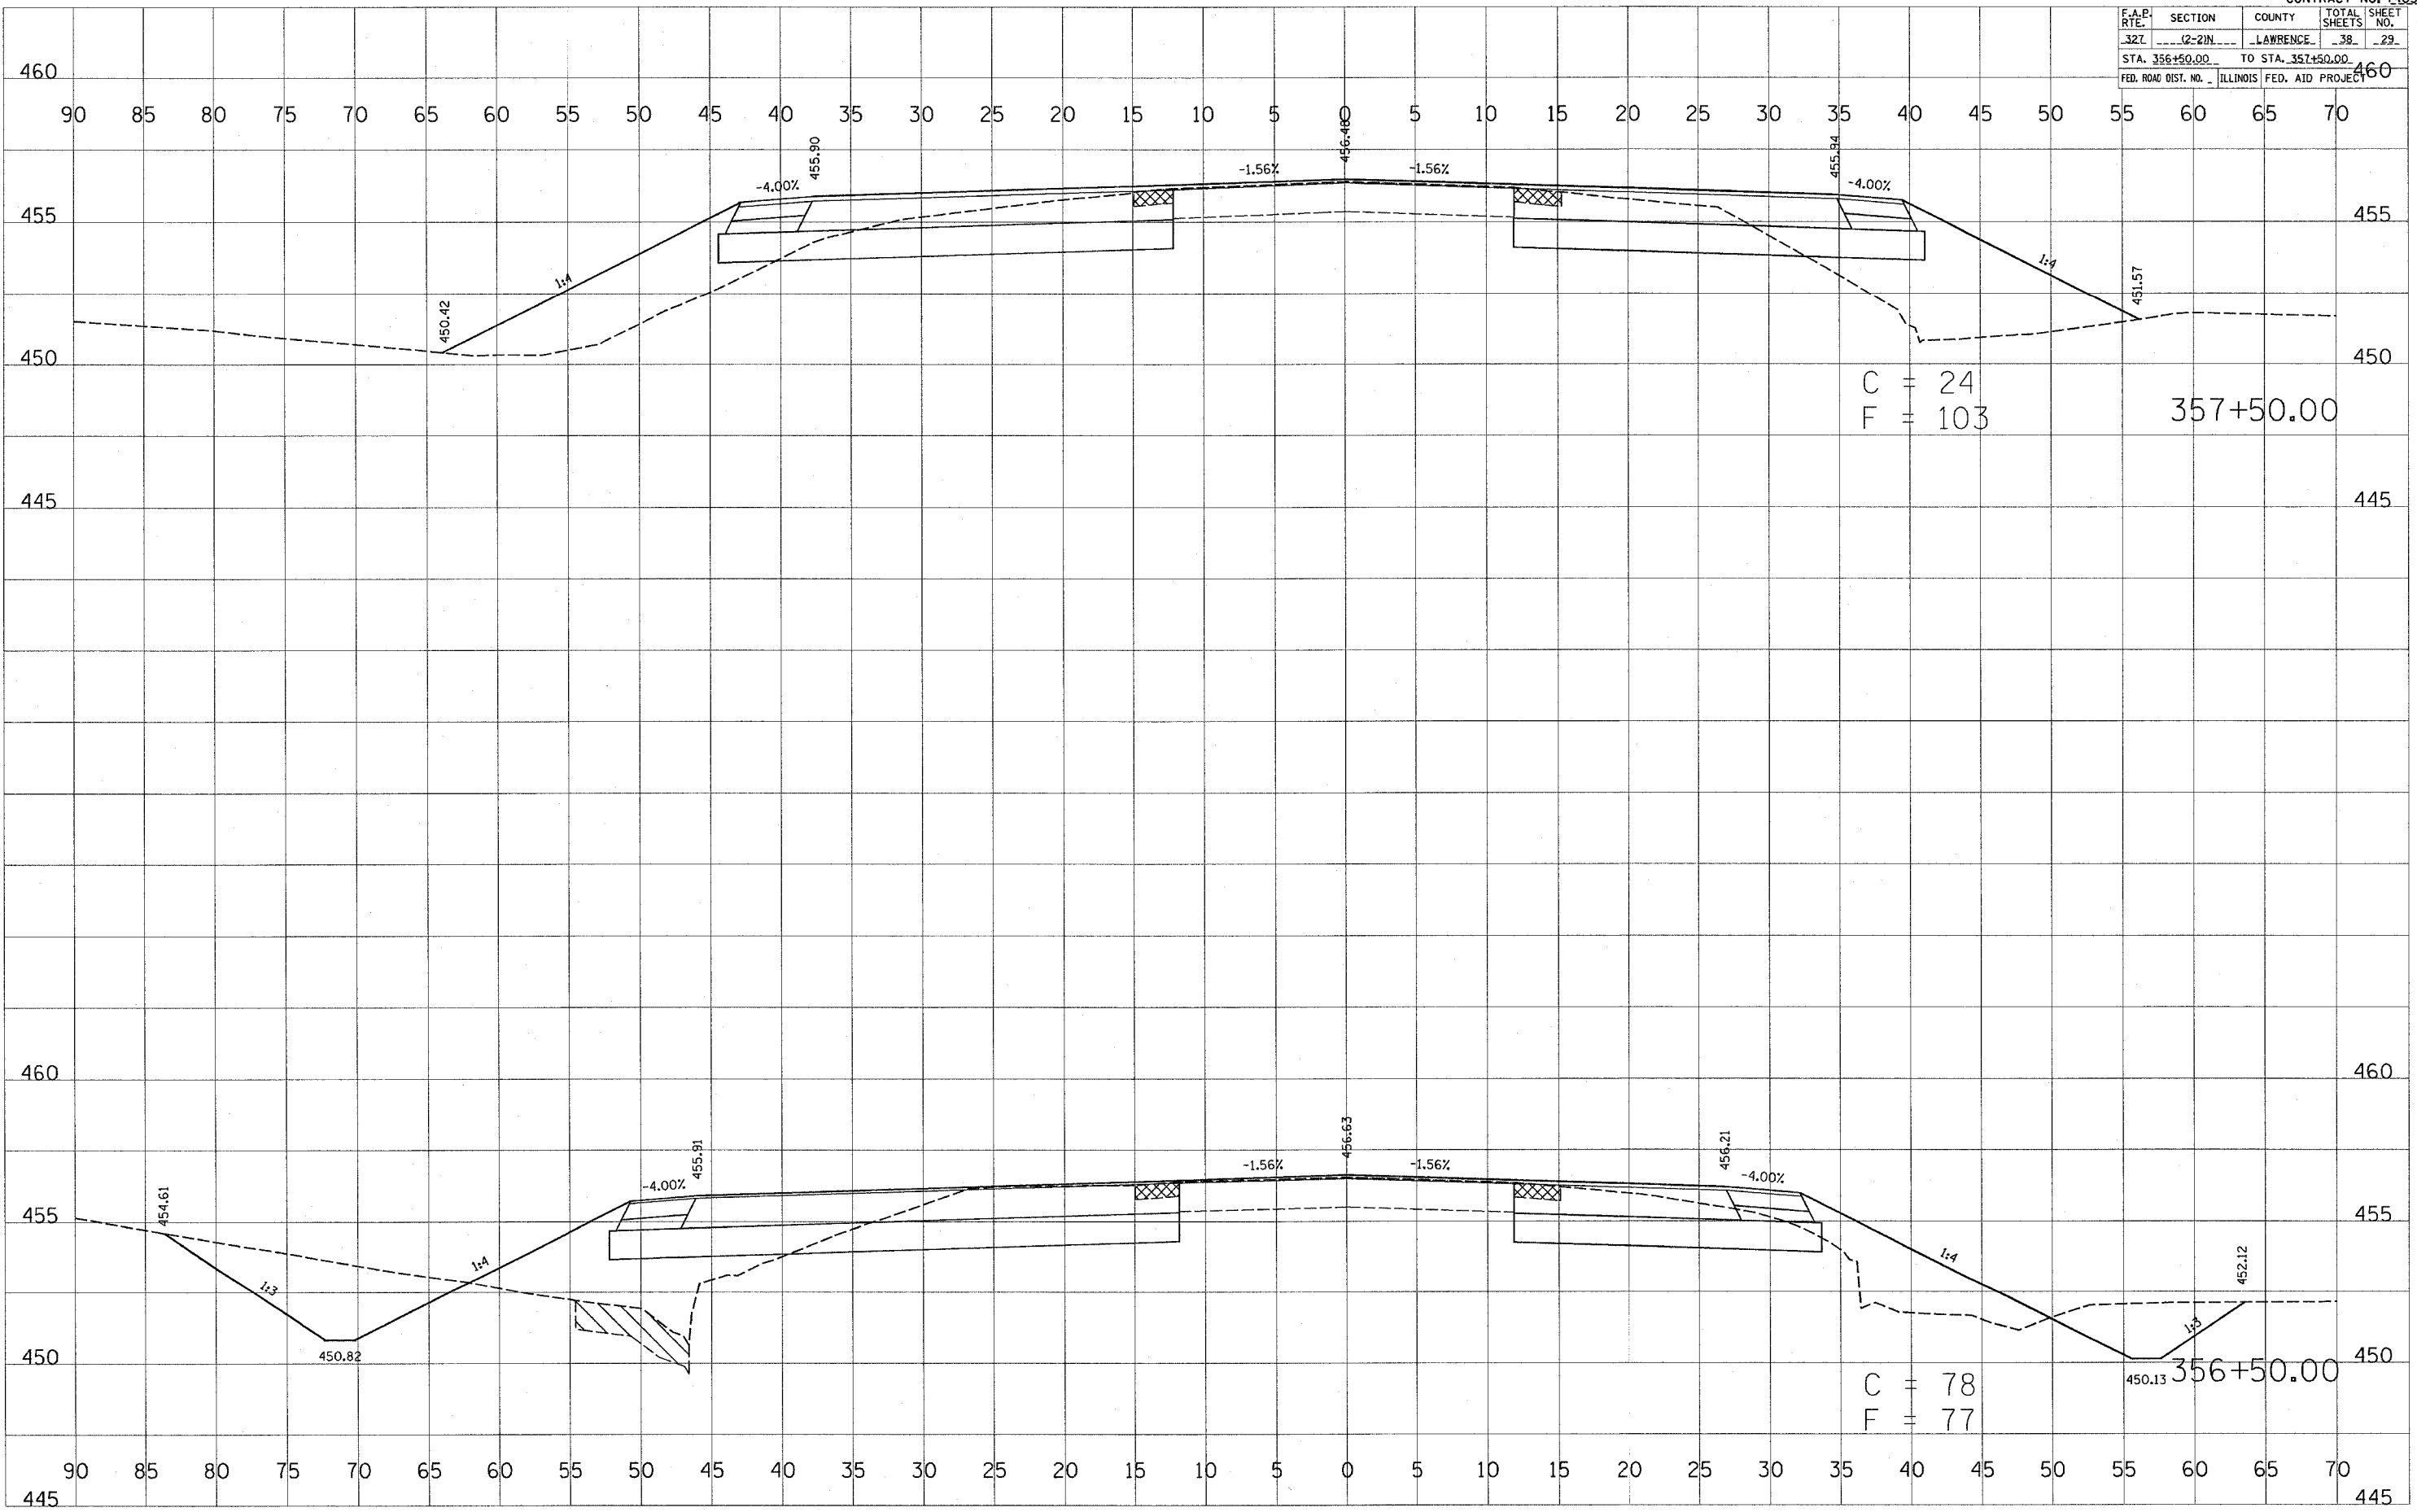

BY: _____ DATE: _____
 SURVEYED _____
 PLOTTED _____
 NOTE BOOK _____
 AREAS CHECKED _____

BY: _____ DATE: _____
 SURVEYED _____
 PLOTTED _____
 NOTE BOOK _____
 AREAS CHECKED _____

PLOT DATE = 3/31/2005
 PLOT NAME = 356+50.00
 PLOT SCALE = 1"=40'
 REFERENCE = REF