


F.A.P. RTE.	SECTION	COUNTY	TOTAL SHEETS	SHEET NO.
327	(2-2)N	LAWRENCE	38	33
STA. 361+00.00		TO STA. 361+50.00		
FED. ROAD DIST. NO.		ILLINOIS FED. AID PROJECT		

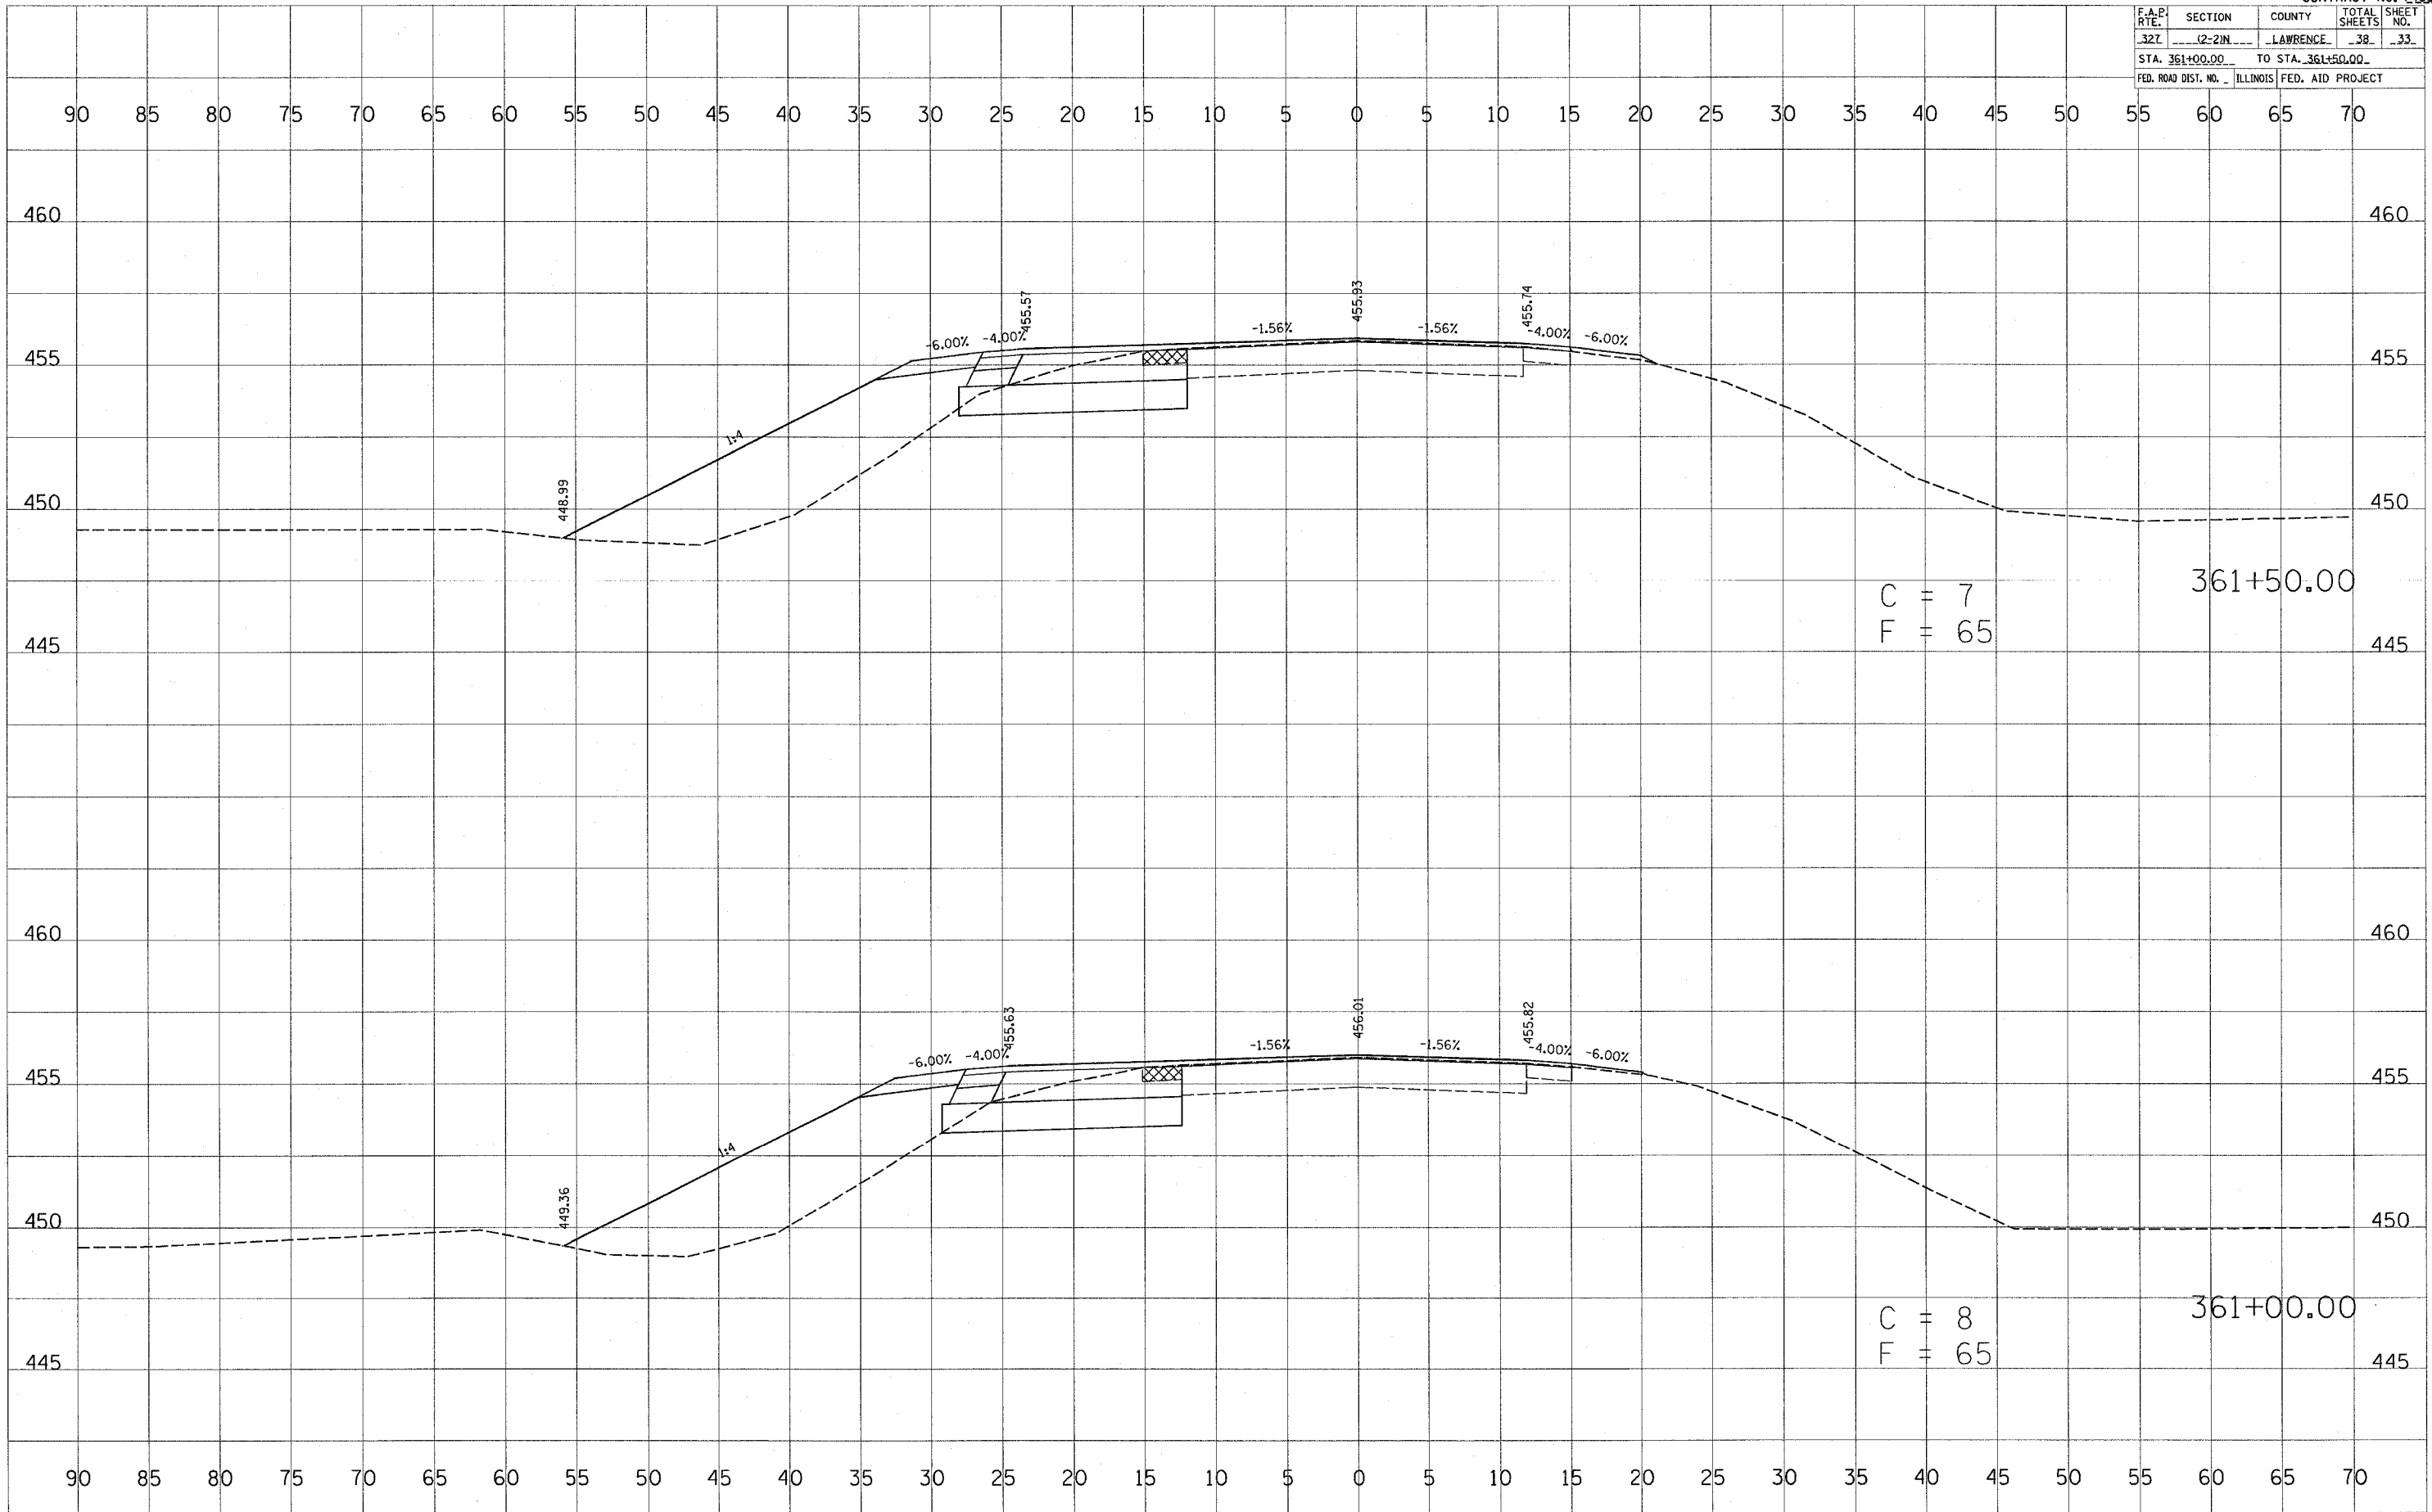

DATE _____
 BY _____
 CHECKED _____
 DESIGNED _____
 SURVEY NO. _____
 PLOTTED _____
 TEMPLATE _____
 NOTE BOOK _____
 AREAS CHECKED _____

DATE _____
 BY _____
 CHECKED _____
 DESIGNED _____
 SURVEY NO. _____
 PLOTTED _____
 TEMPLATE _____
 NOTE BOOK _____
 AREAS CHECKED _____

PLOT DATE = 3/21/2005
 FILE NAME = FILE1
 FILE NAME = FILE2
 FILE NAME = FILE3
 REFERENCE = REF1