


F.A.P. RTE.	SECTION	COUNTY	TOTAL SHEETS	SHEET NO.
327	(2-2)N	LAWRENCE	38	35
STA. 363+00.00		TO STA. 363+50.00		
FED. ROAD DIST. NO. ILLINOIS FED. AID PROJECT				

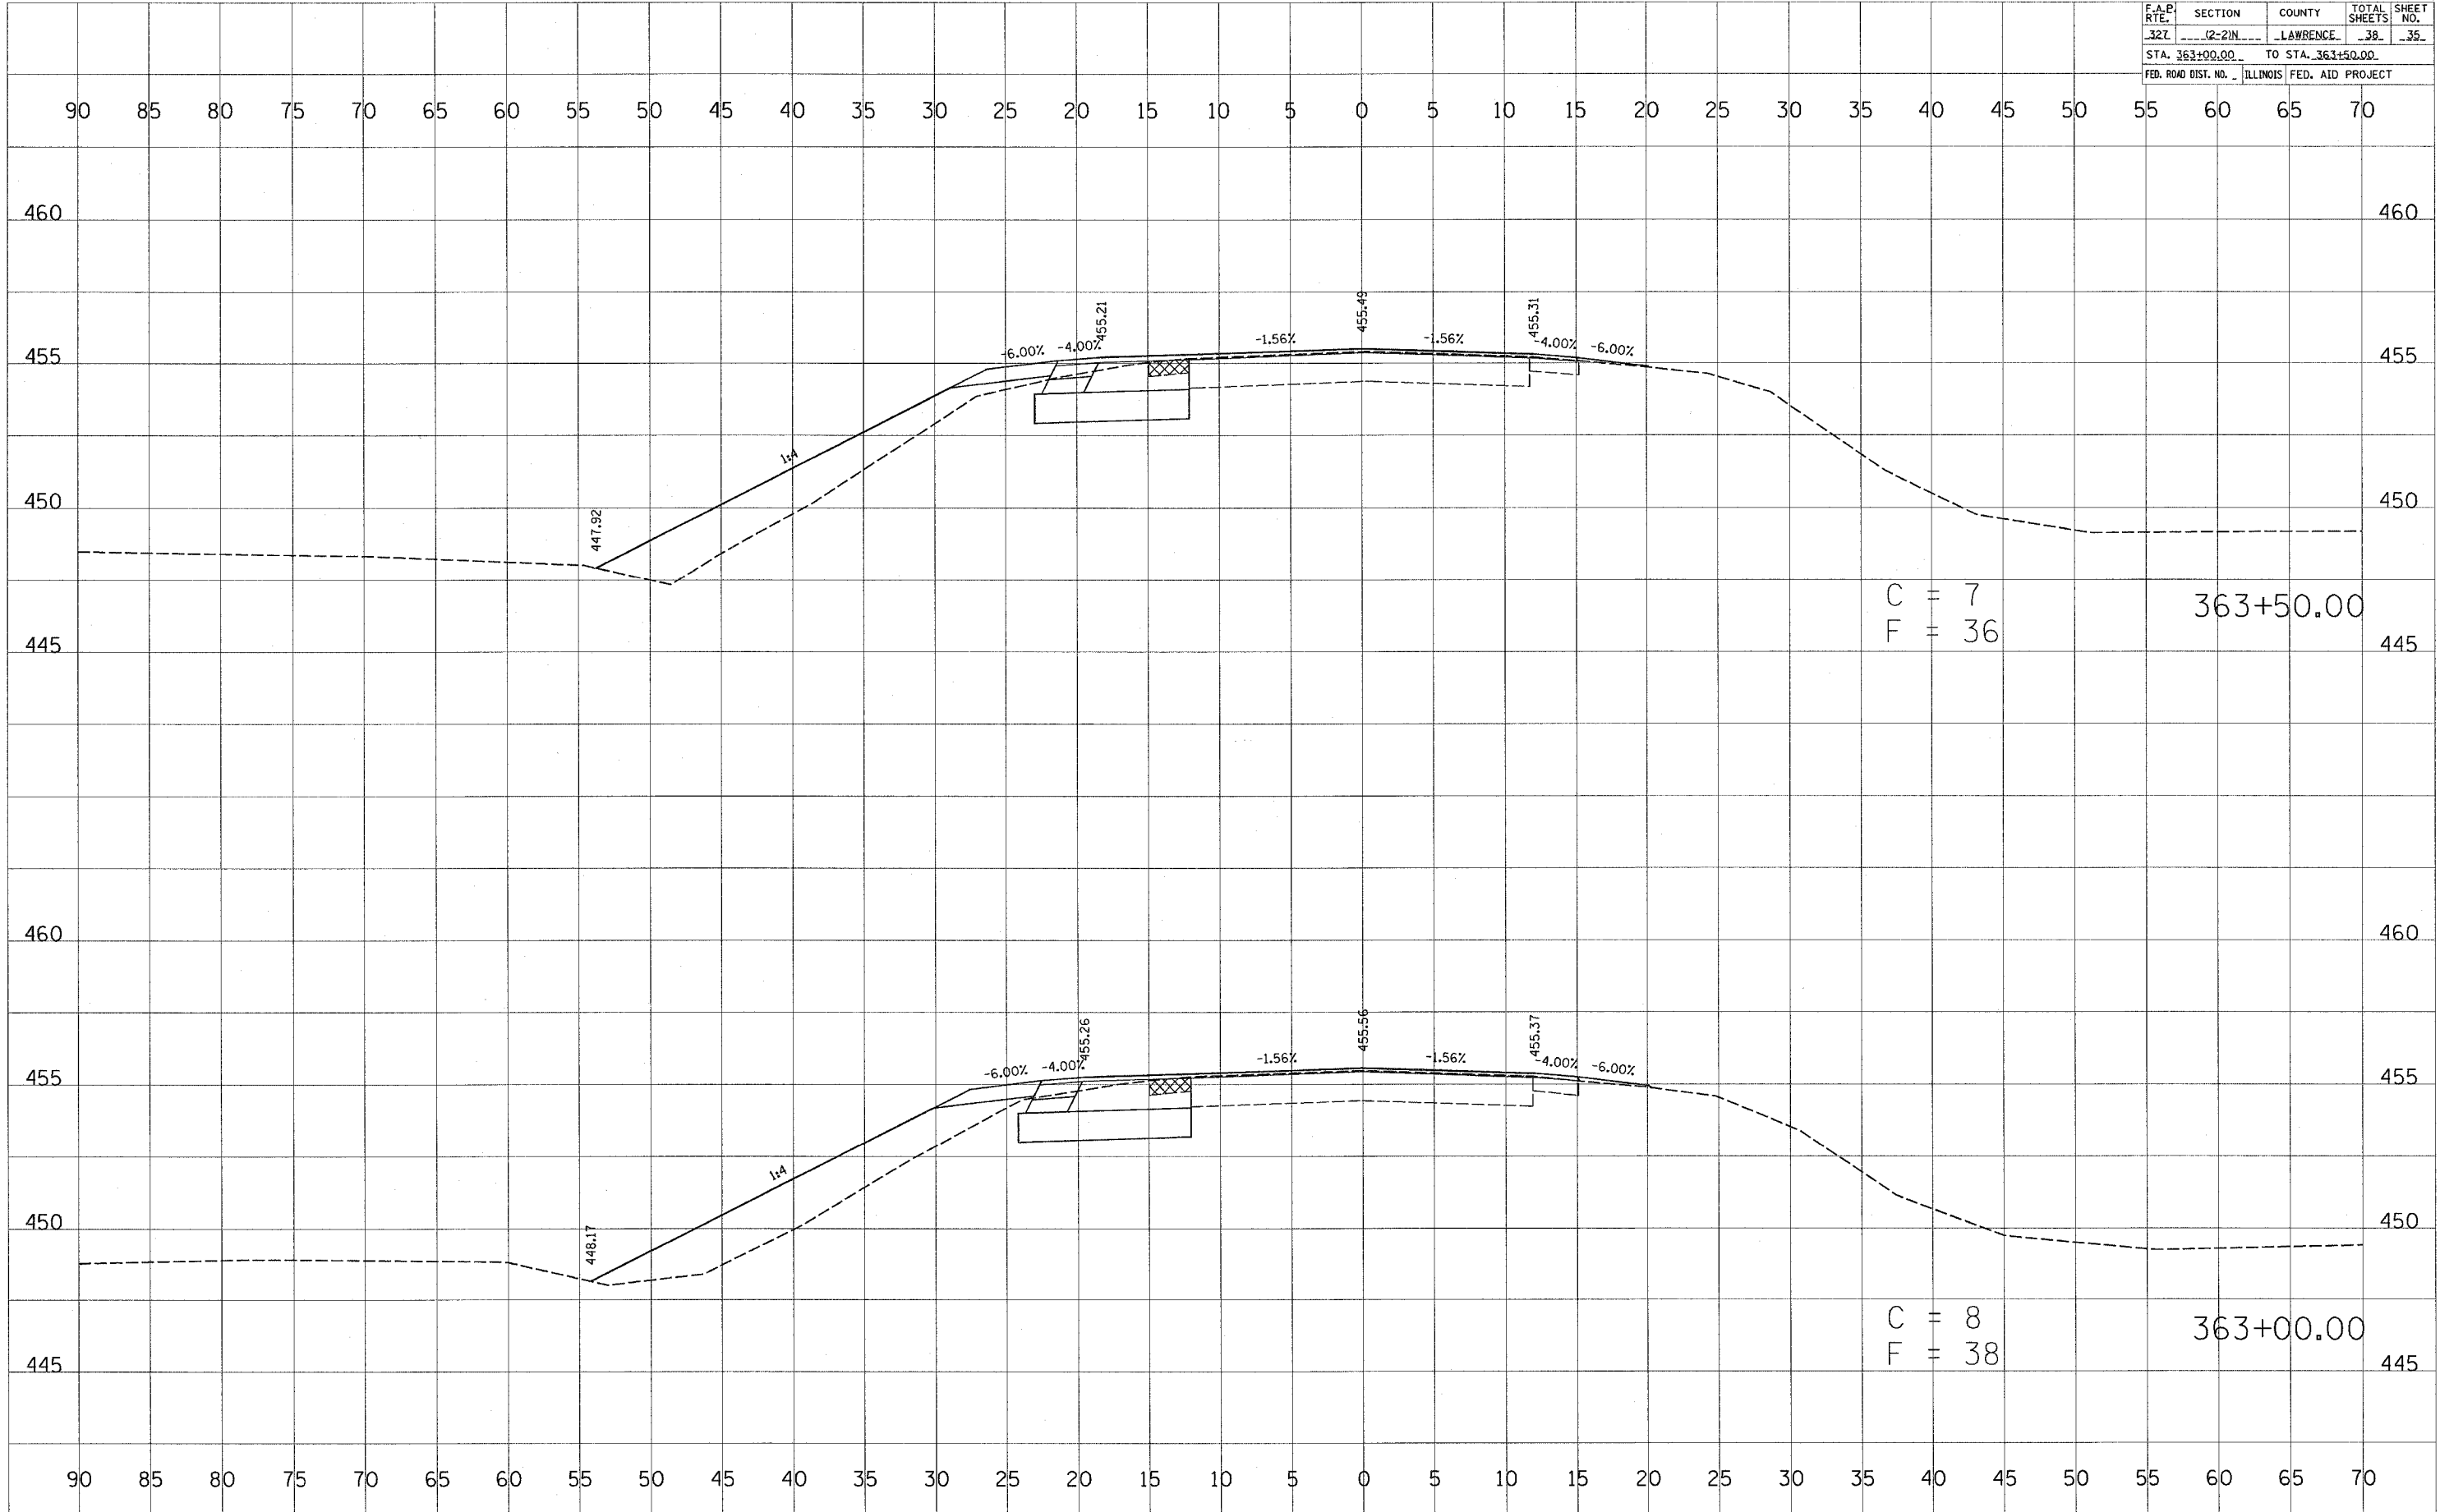

C = 7
F = 36
363+50.00

C = 8
F = 38
363+00.00

DATE: _____ BY: _____
 CHECKED: _____
 PLOTTED: _____
 TEMPLATE: _____
 AREAS CHECKED: _____
 NO. _____

DATE: _____ BY: _____
 CHECKED: _____
 PLOTTED: _____
 TEMPLATE: _____
 AREAS CHECKED: _____
 NO. _____

PLOT DATE = 3/31/2005
 FILE NAME = #FILEL#
 PLOT SCALE = #SCALE#
 REFERENCE = #REF#