


F.A.P. RTE.	SECTION	COUNTY	TOTAL SHEETS	SHEET NO.
327	12-21N	LAWRENCE	38	37
STA. 365+00.00		TO STA. 365+50.00		
FED. ROAD DIST. NO. ILLINOIS FED. AID PROJECT				

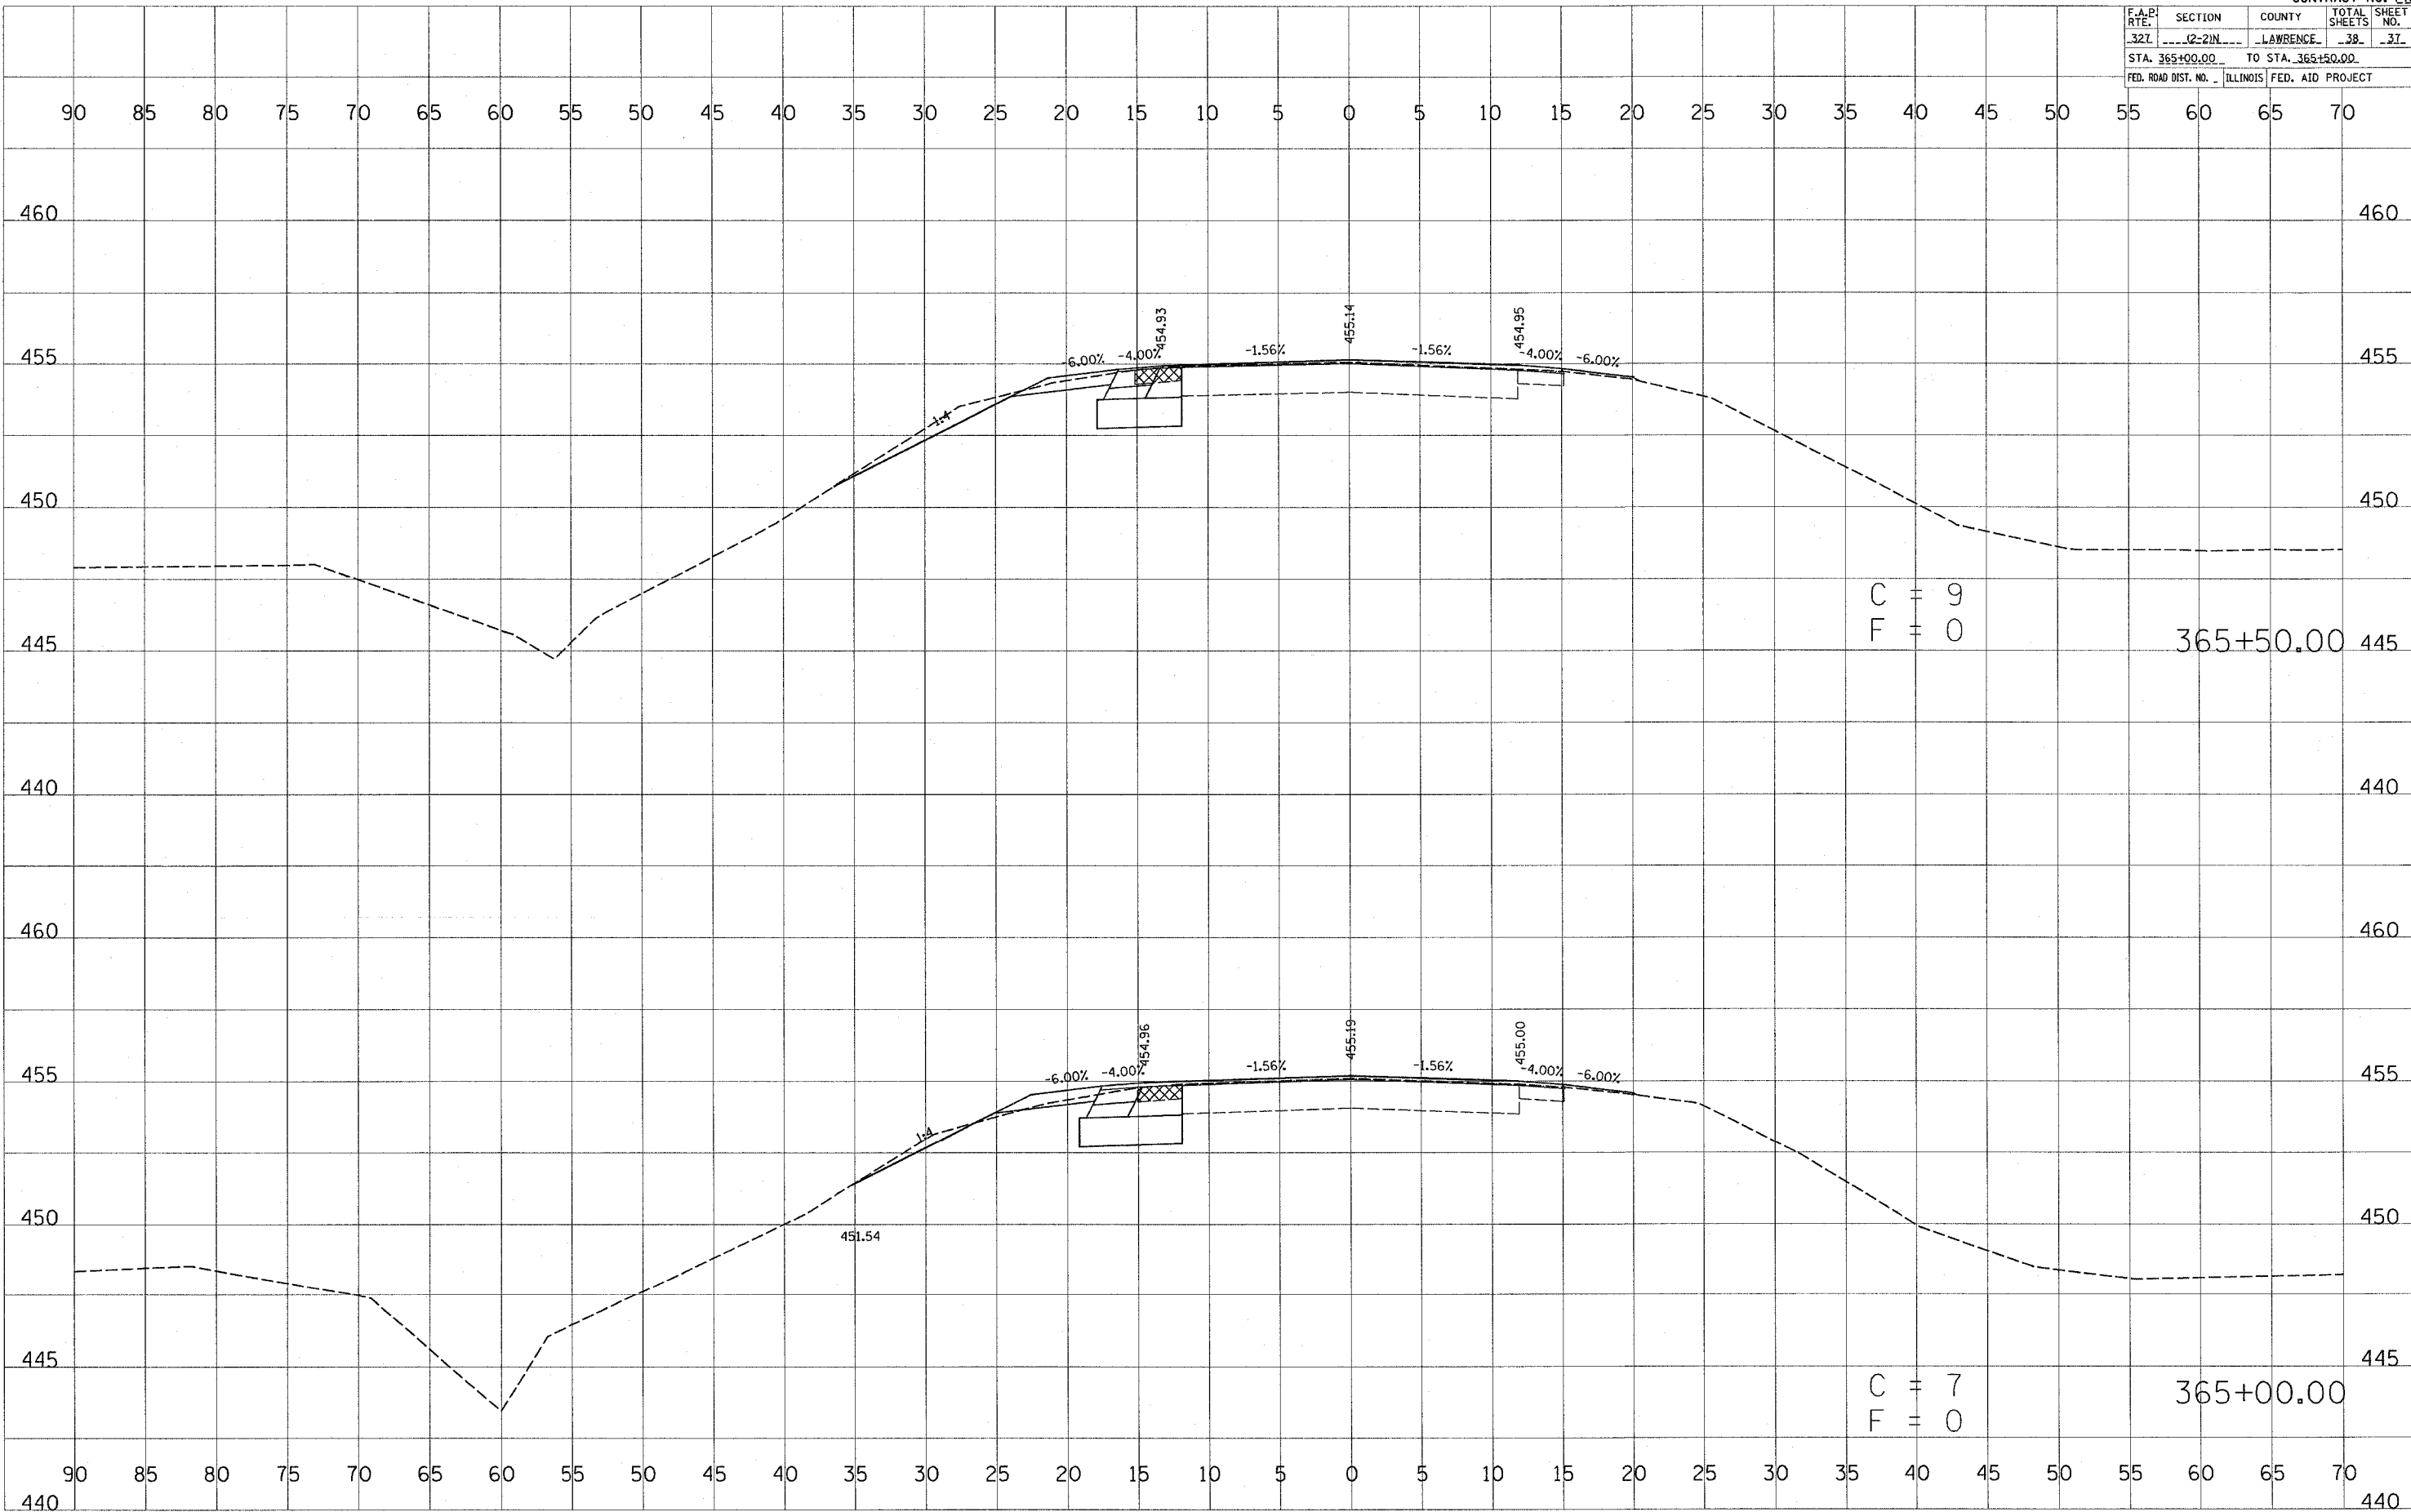

C = 9
F = 0

365+50.00

C = 7
F = 0

365+00.00

BY	DATE

SURVEYED
 PLOTTED
 NOTE BOOK
 AREAS CHECKED

BY	DATE

ORIGINAL SURVEY
 PLOT
 NOTE BOOK
 AREAS CHECKED

PLOT DATE = 3/21/2005
 PLOT SCALE = 1" = 20'
 REFERENCE = #REF#