


F.A.P. RTE.	SECTION	COUNTY	TOTAL SHEETS	SHEET NO.
327	12-21N	LAWRENCE	38	38
STA. 366+00.00		TO STA. 366+02.00		
FED. ROAD DIST. NO.		ILLINOIS FED. AID PROJECT		

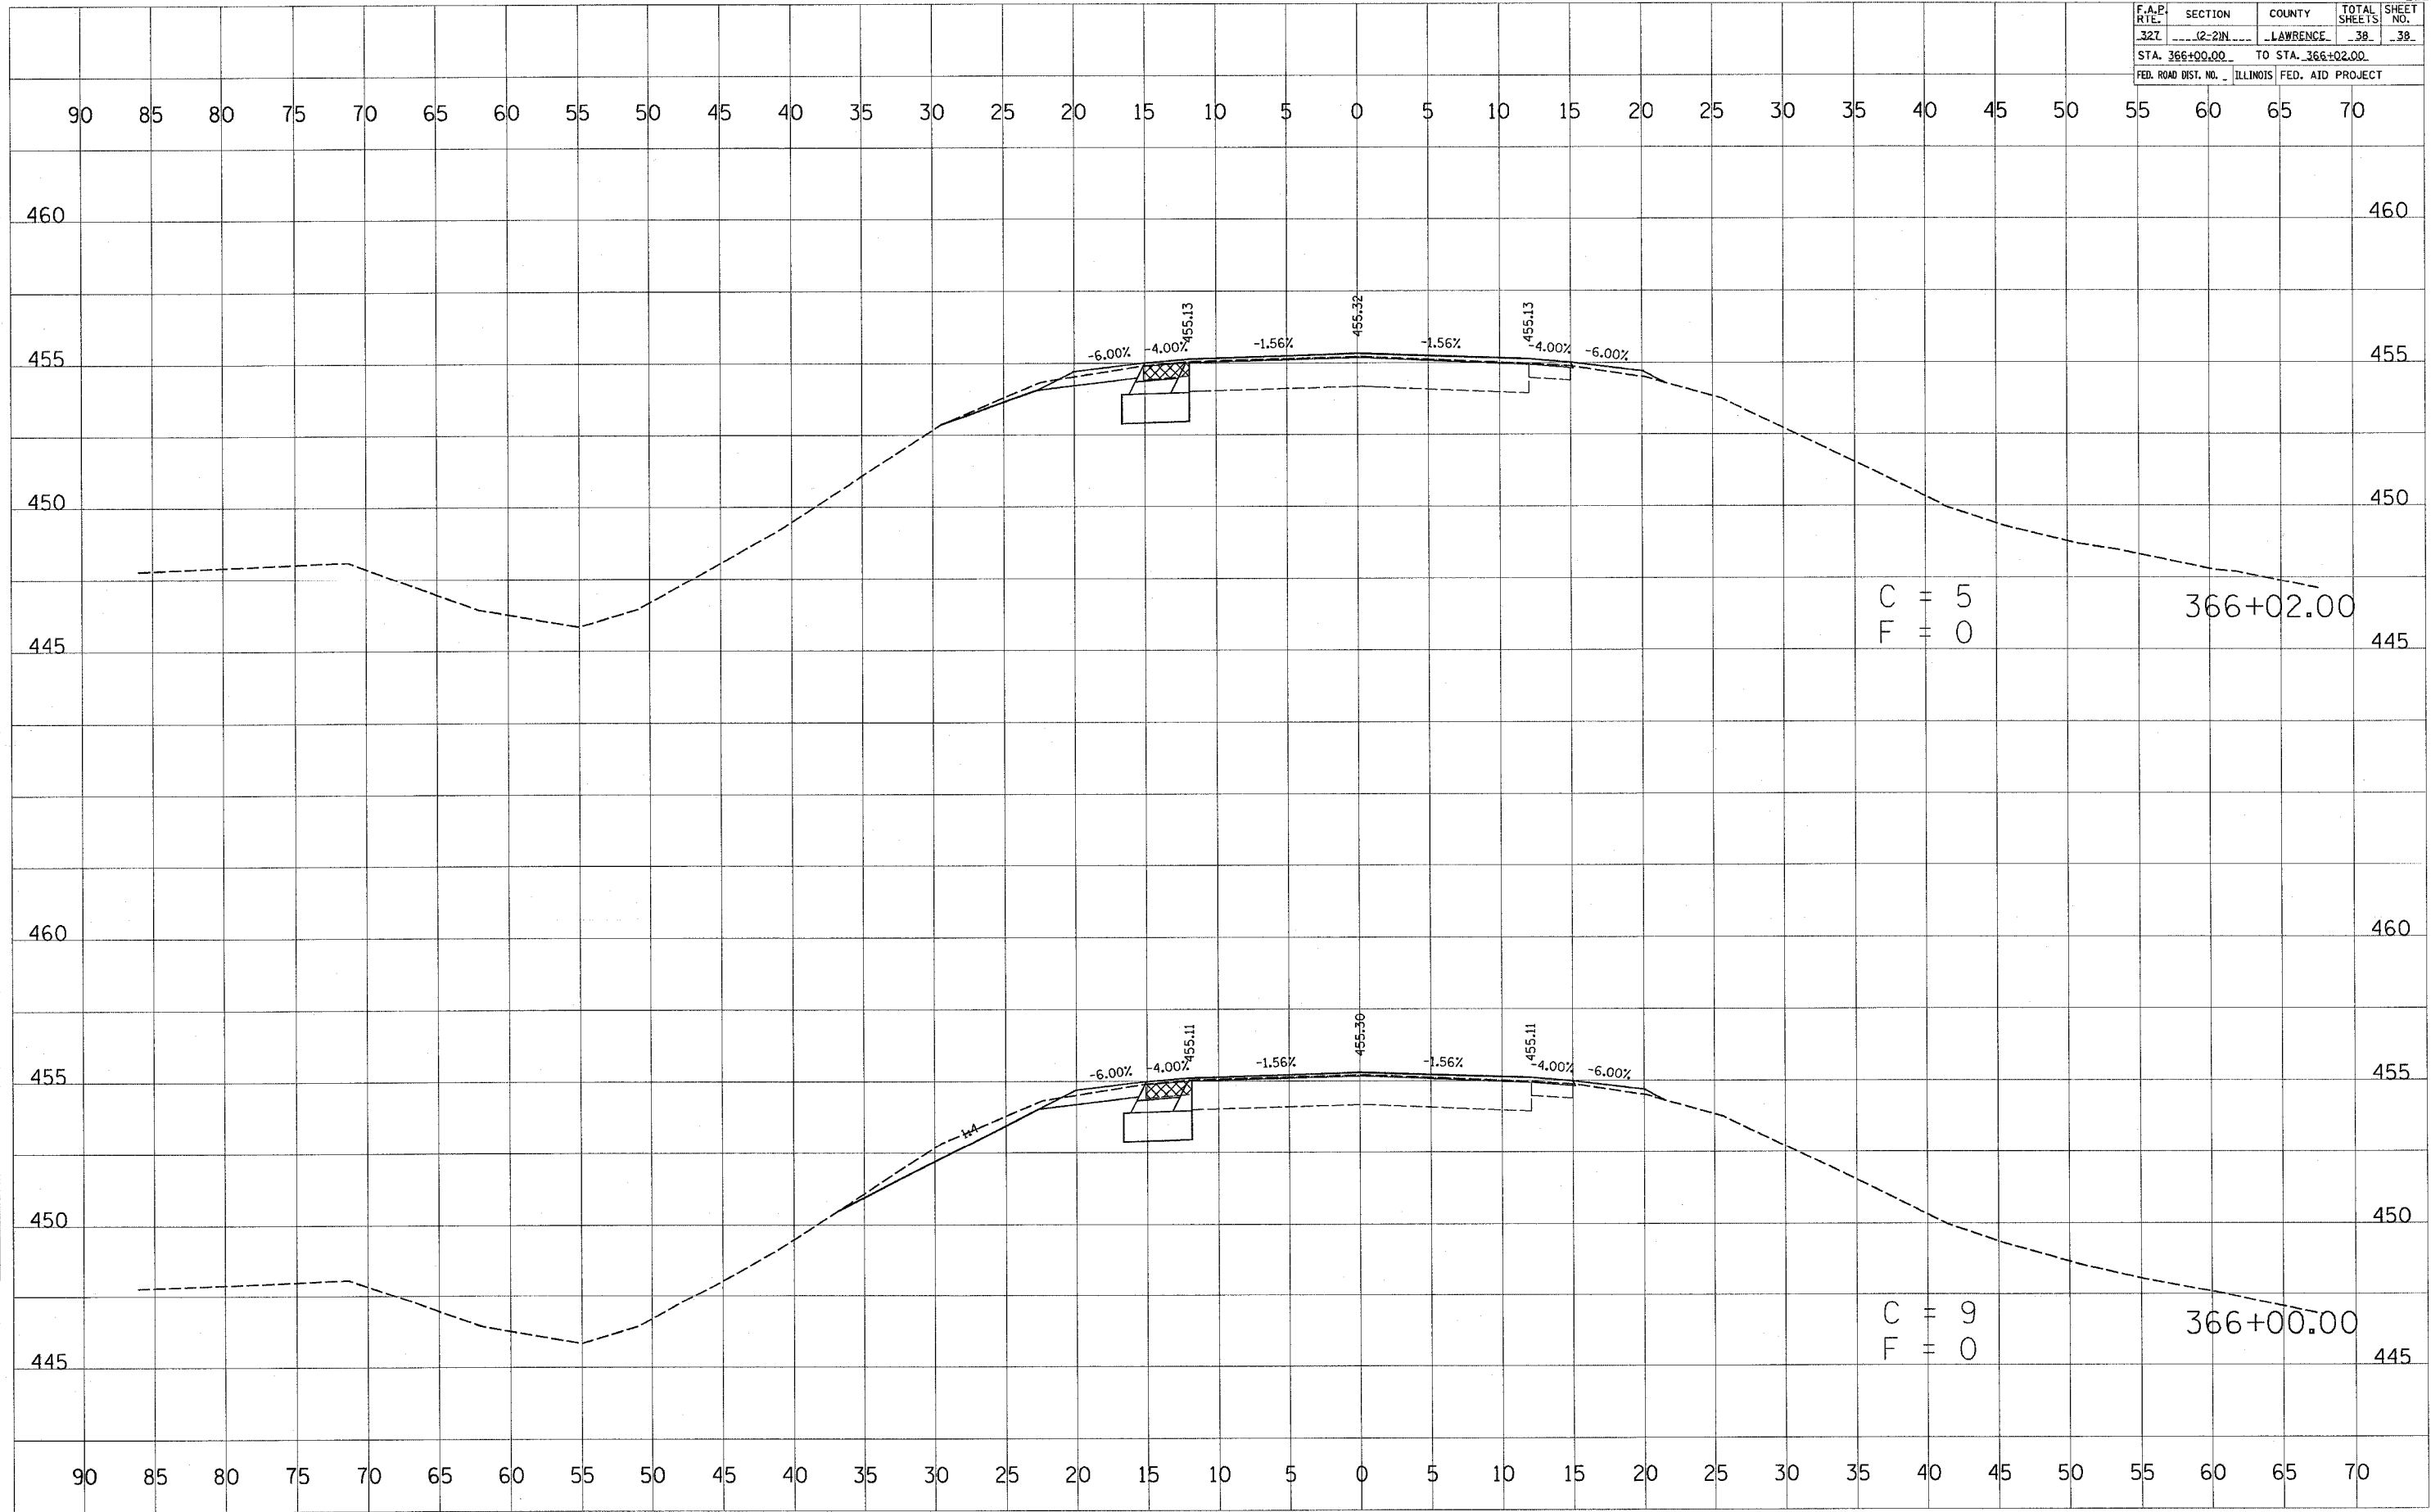

C = 5
F = 0

366+02.00

C = 9
F = 0

366+00.00

DATE _____
BY _____
SURVEYED _____
SURVEY _____
NOTE BOOK _____
NO. _____
AREAS CHECKED _____

DATE _____
BY _____
SURVEYED _____
SURVEY _____
NOTE BOOK _____
NO. _____
AREAS CHECKED _____

DATE 4/2/2005
FILE NAME 4511
PLOT SCALE 1/4" = 10'
REFERENCE 11-REF