


_USERNAME -
 5/6/2005
 c:\projects\74049d\03004pa.dgn
 PS 5

FAP ATE	SECTION	COUNTY	TOTAL SHEETS	SHEET NO.
781	(12,17)RS-2	CRAWFORD	14	6
FED. ROAD DIST. NO. 7	ILLINOIS	FED. AID PROJECT NO.	CONTRACT NO. 14049	

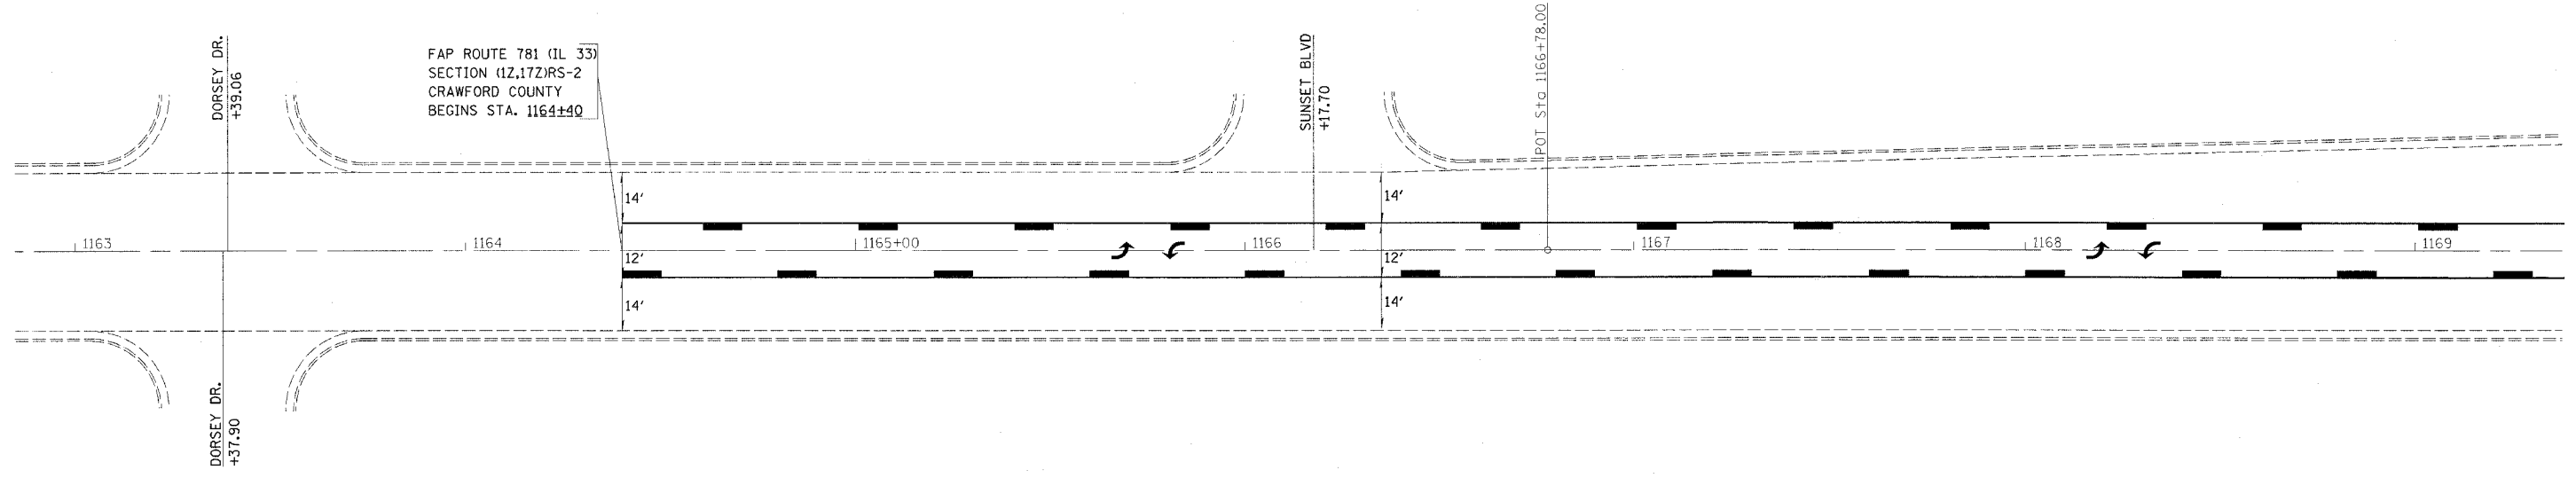

REVISIONS	
NAME	DATE

ILLINOIS DEPARTMENT OF TRANSPORTATION
STA 1163 + 00 TO
STA 1169 + 00
 SCALE: VERT. _____
 HORIZ. _____
 DATE _____ DRAWN BY _____
 CHECKED BY _____

REVISED 5-9-05