



FAP ROUTE	SECTION	COUNTY	TOTAL SHEETS	SHEET NO.
600	51RS-3	*	347	20
STA.		TO STA.		
CONTRACT : 76563				

PLAN	DATE
SURVEYED	
PLOTTED	
FILED	
BY	
DATE	
NO.	
NO.	
NO.	

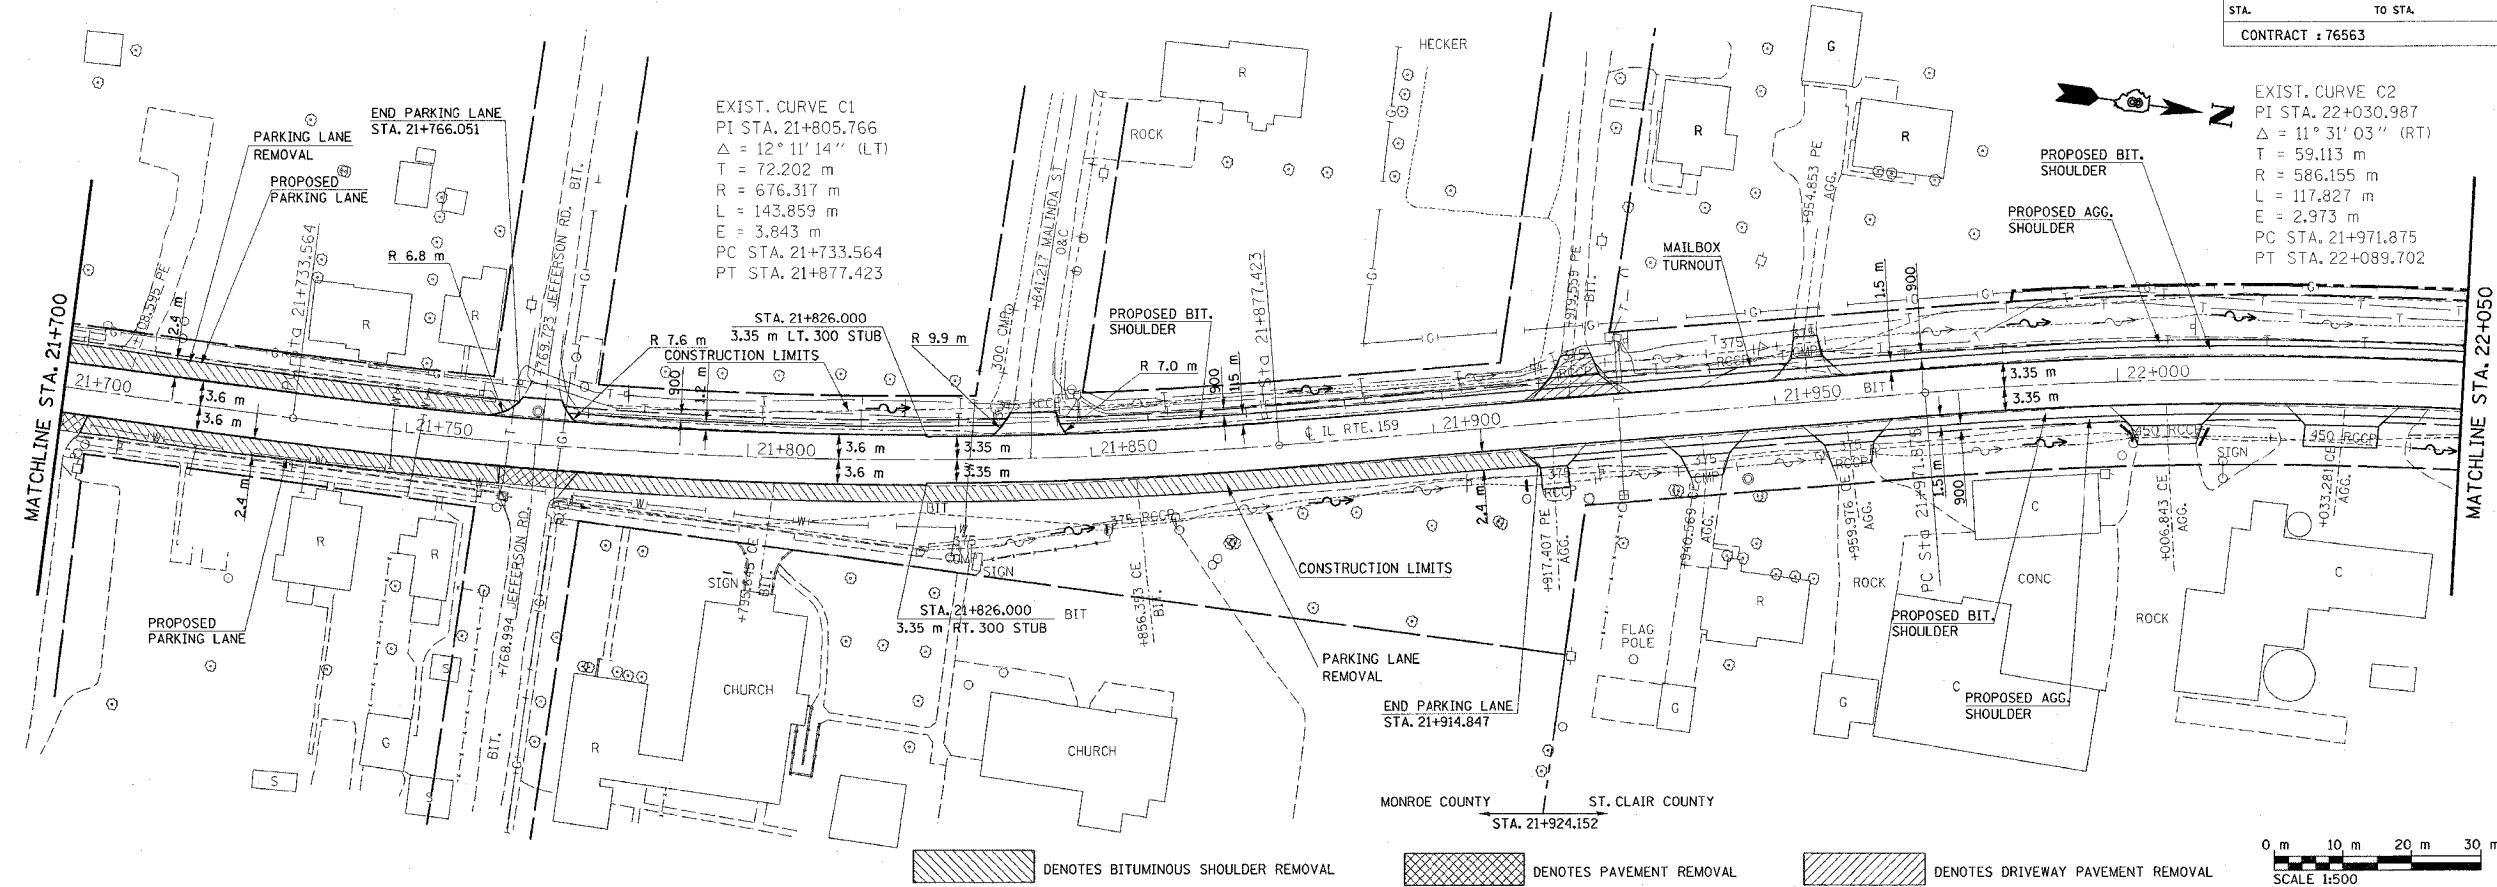

PROFILE	DATE
SURVEYED	
PLOTTED	
FILED	
BY	
DATE	
NO.	
NO.	
NO.	

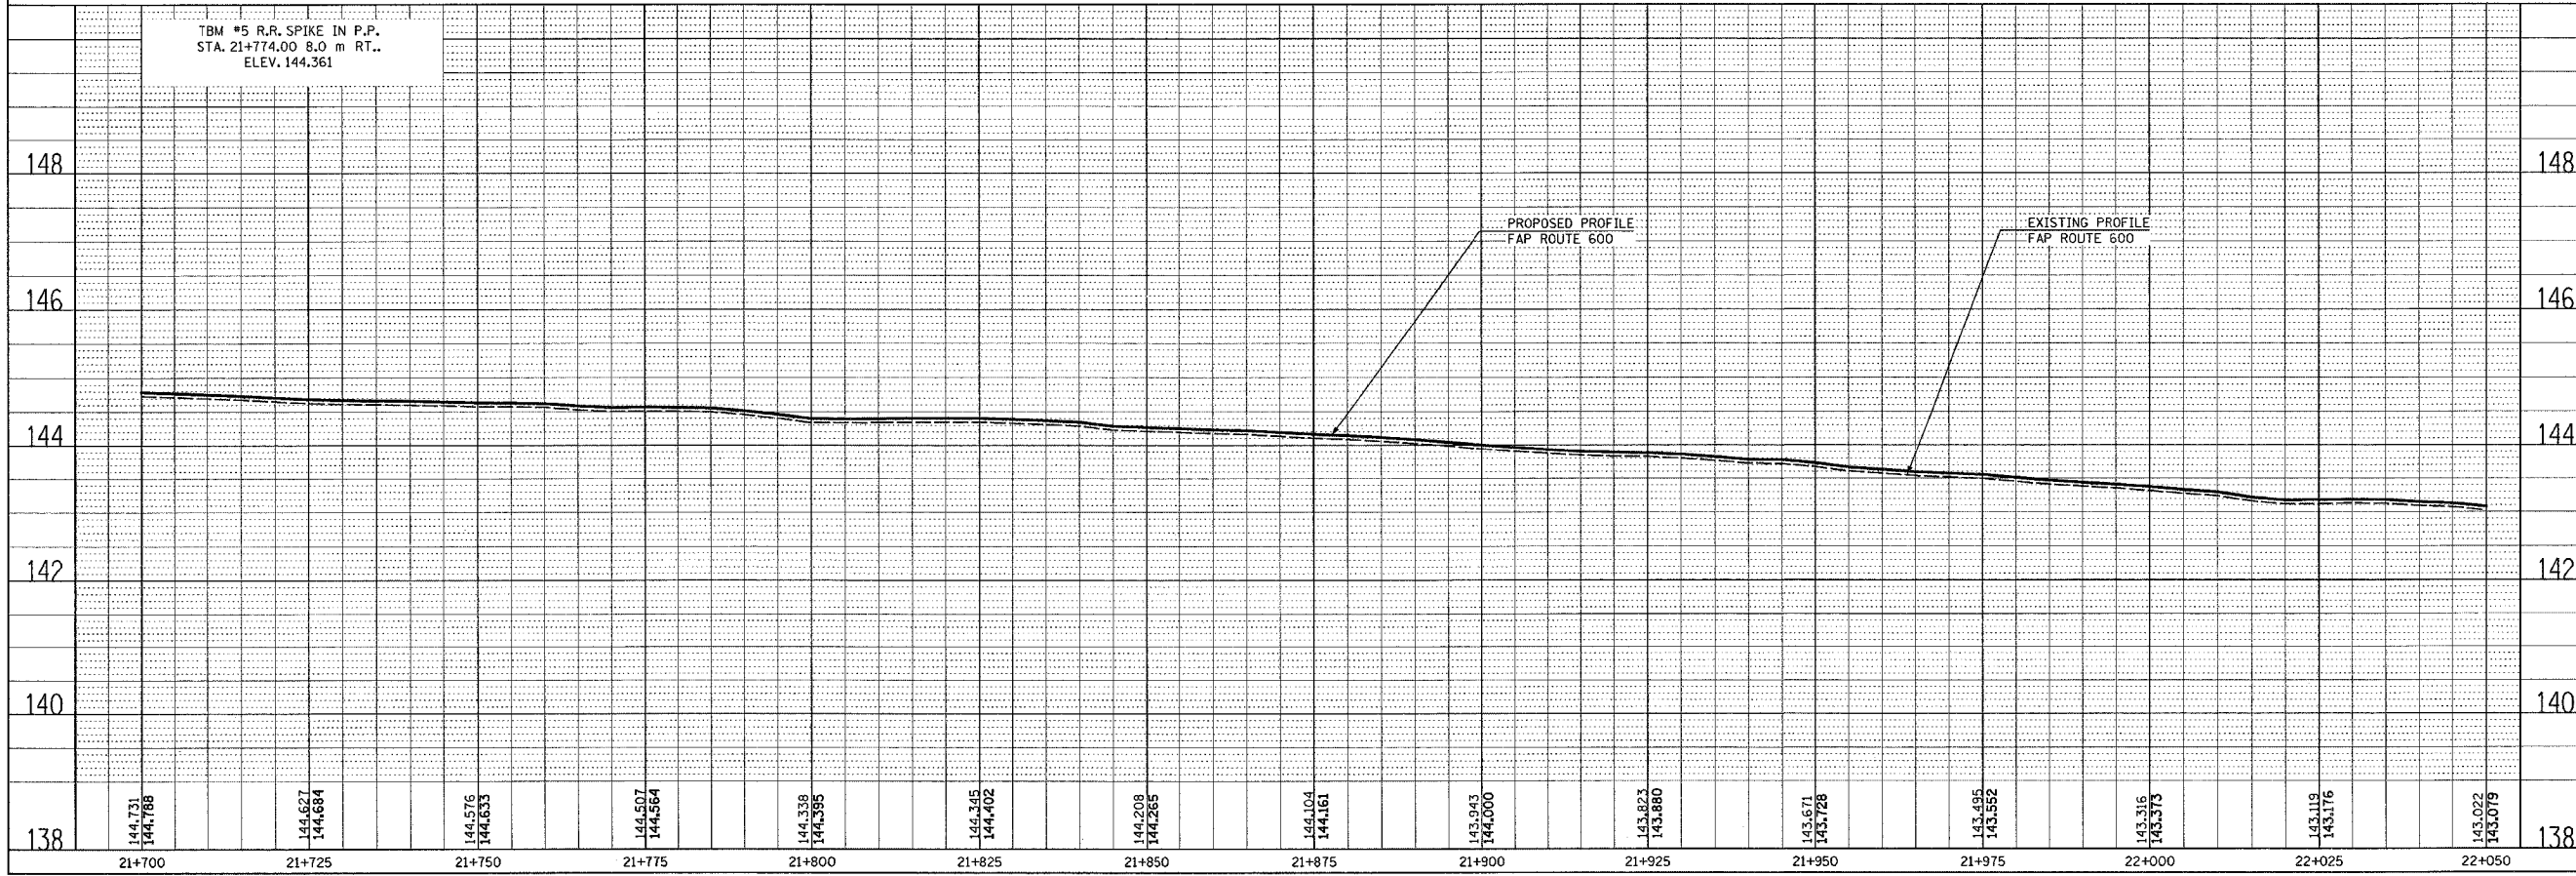

15.07.2005
 Monday May 02, 2005 @ 11:48:31 AM
 C:\Projects\76563\51RS-3\cadd\p\020505.dgn LV=153
 C:\Projects\76563\51RS-3\cadd\p\020505.dgn LV=153
