
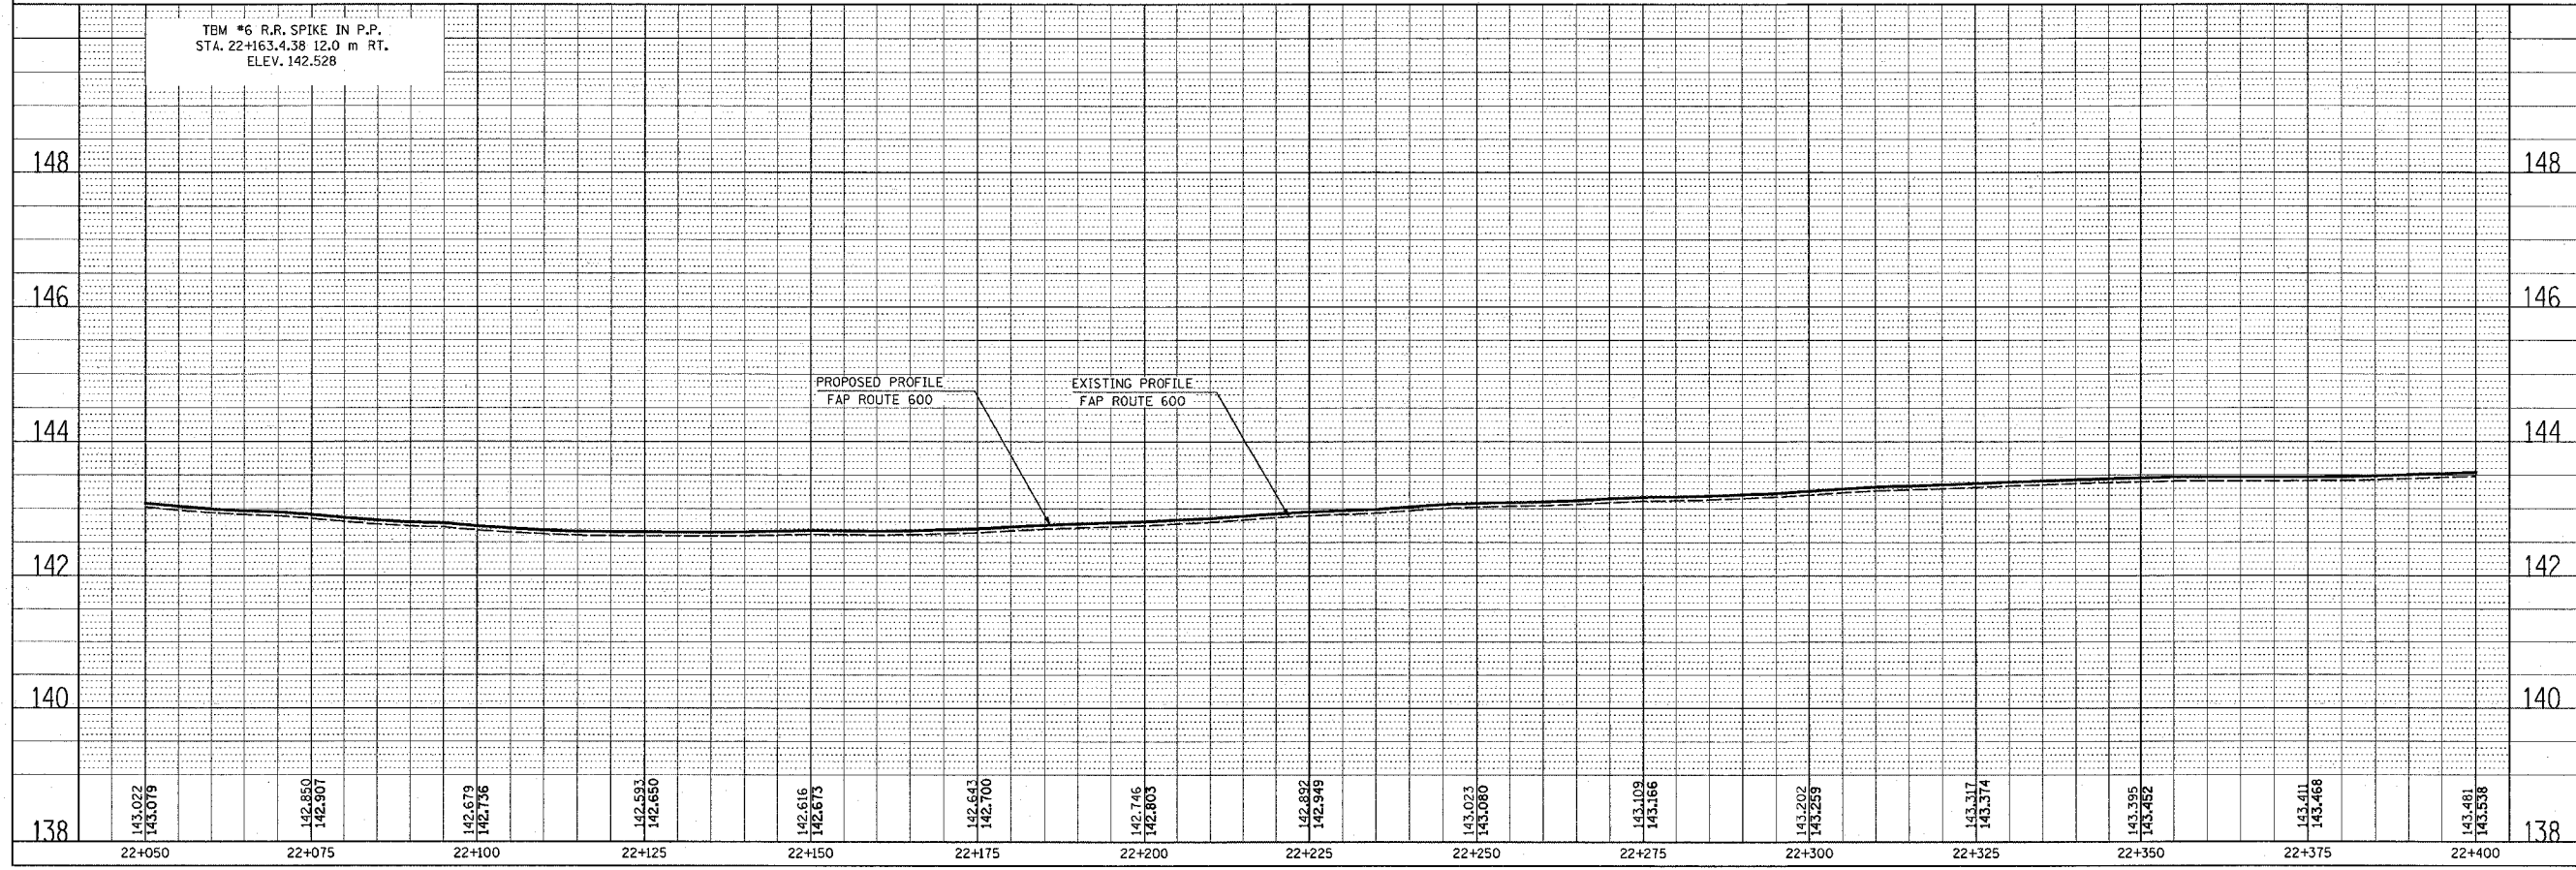


FAP ROUTE	SECTION	COUNTY	TOTAL SHEETS	SHEET NO
600	5IRS-3	*	347	21
STA.		TO STA.		
CONTRACT : 76563				

PLAN	REVISION	DATE
NO. _____	BY _____	DATE _____
NO. _____	BY _____	DATE _____

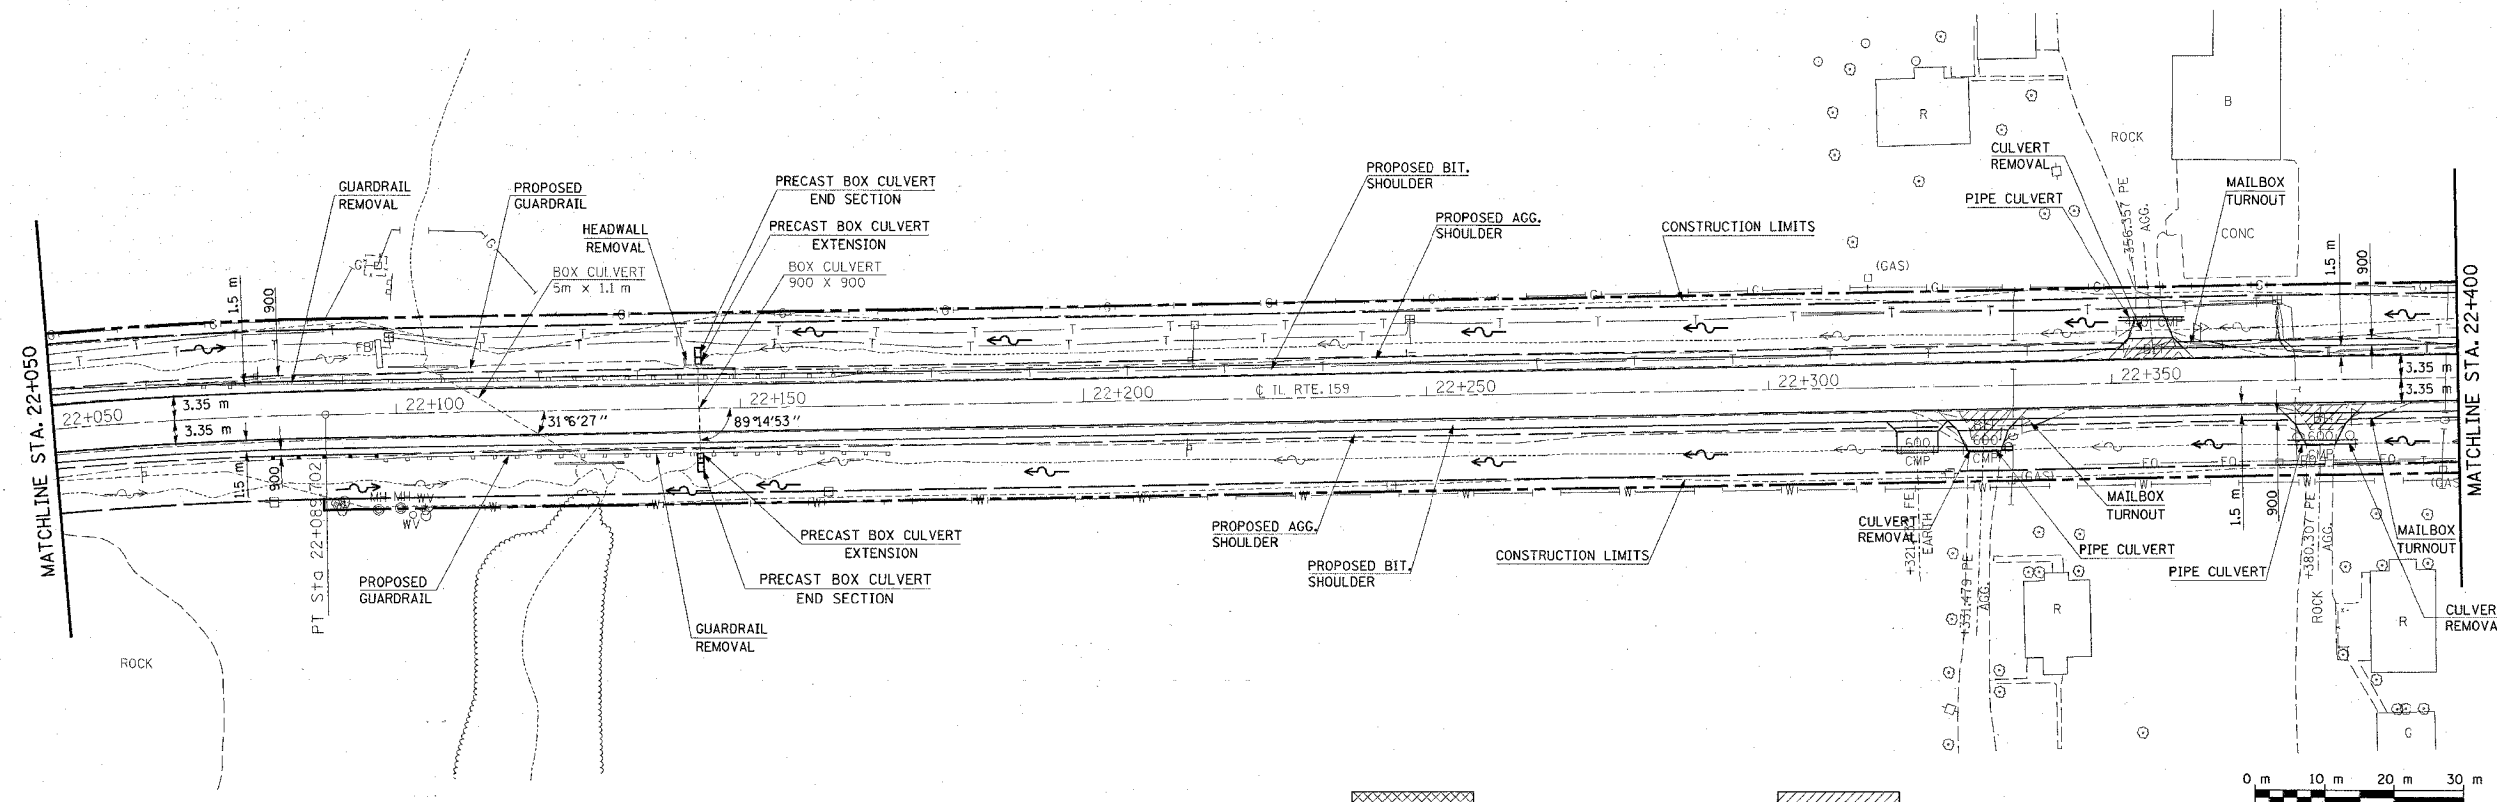

PROFILE	REVISION	DATE
NO. _____	BY _____	DATE _____
NO. _____	BY _____	DATE _____