



FAP ROUTE	SECTION	COUNTY	TOTAL SHEETS	SHEET NO.
600	SIRS-3	*	347	41
STA. 29+050		TO STA. 29+400		
CONTRACT : 76563				


PLAN	DATE
NO.	
BY	
CHECKED	
DATE	
NO.	
BY	
CHECKED	
DATE	
NO.	

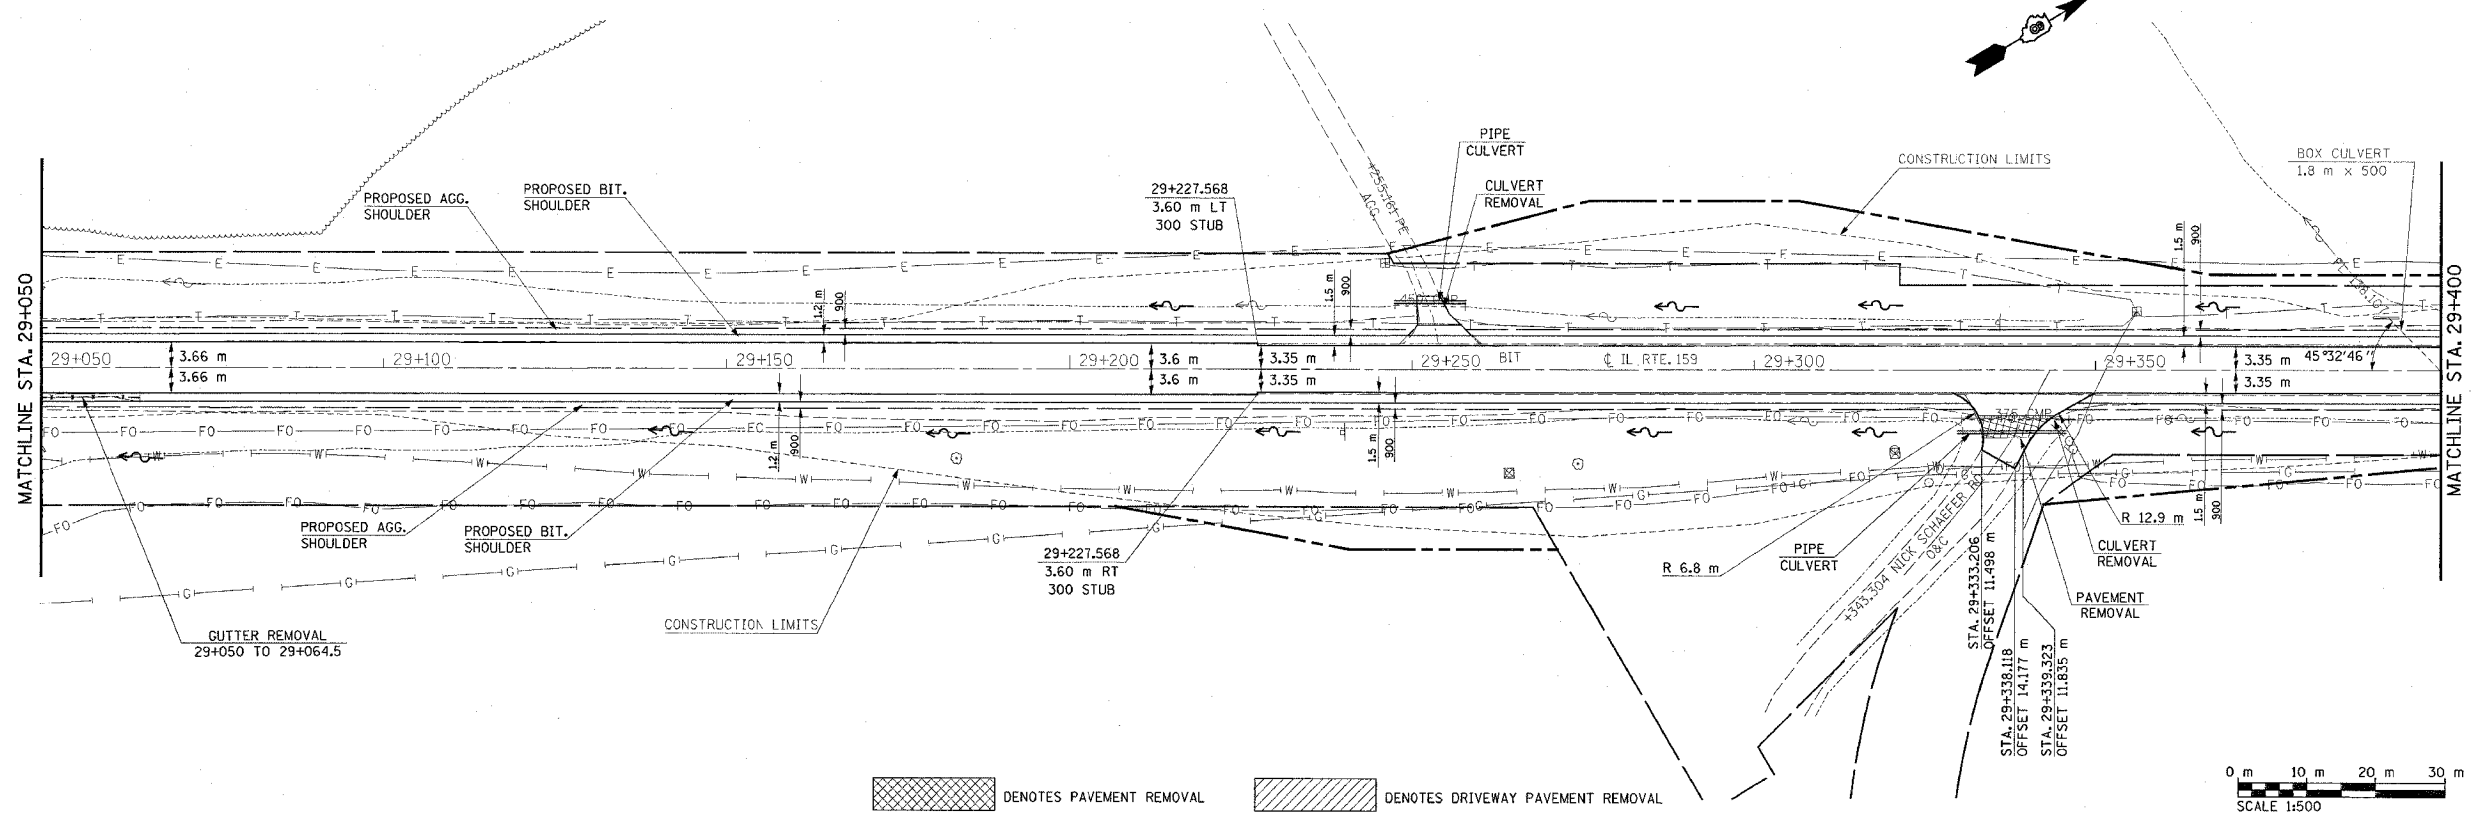

DENOTES PAVEMENT REMOVAL
 DENOTES DRIVEWAY PAVEMENT REMOVAL

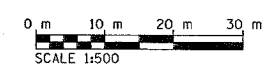

PROFILE	DATE
NO.	
BY	
CHECKED	
DATE	
NO.	
BY	
CHECKED	
DATE	
NO.	

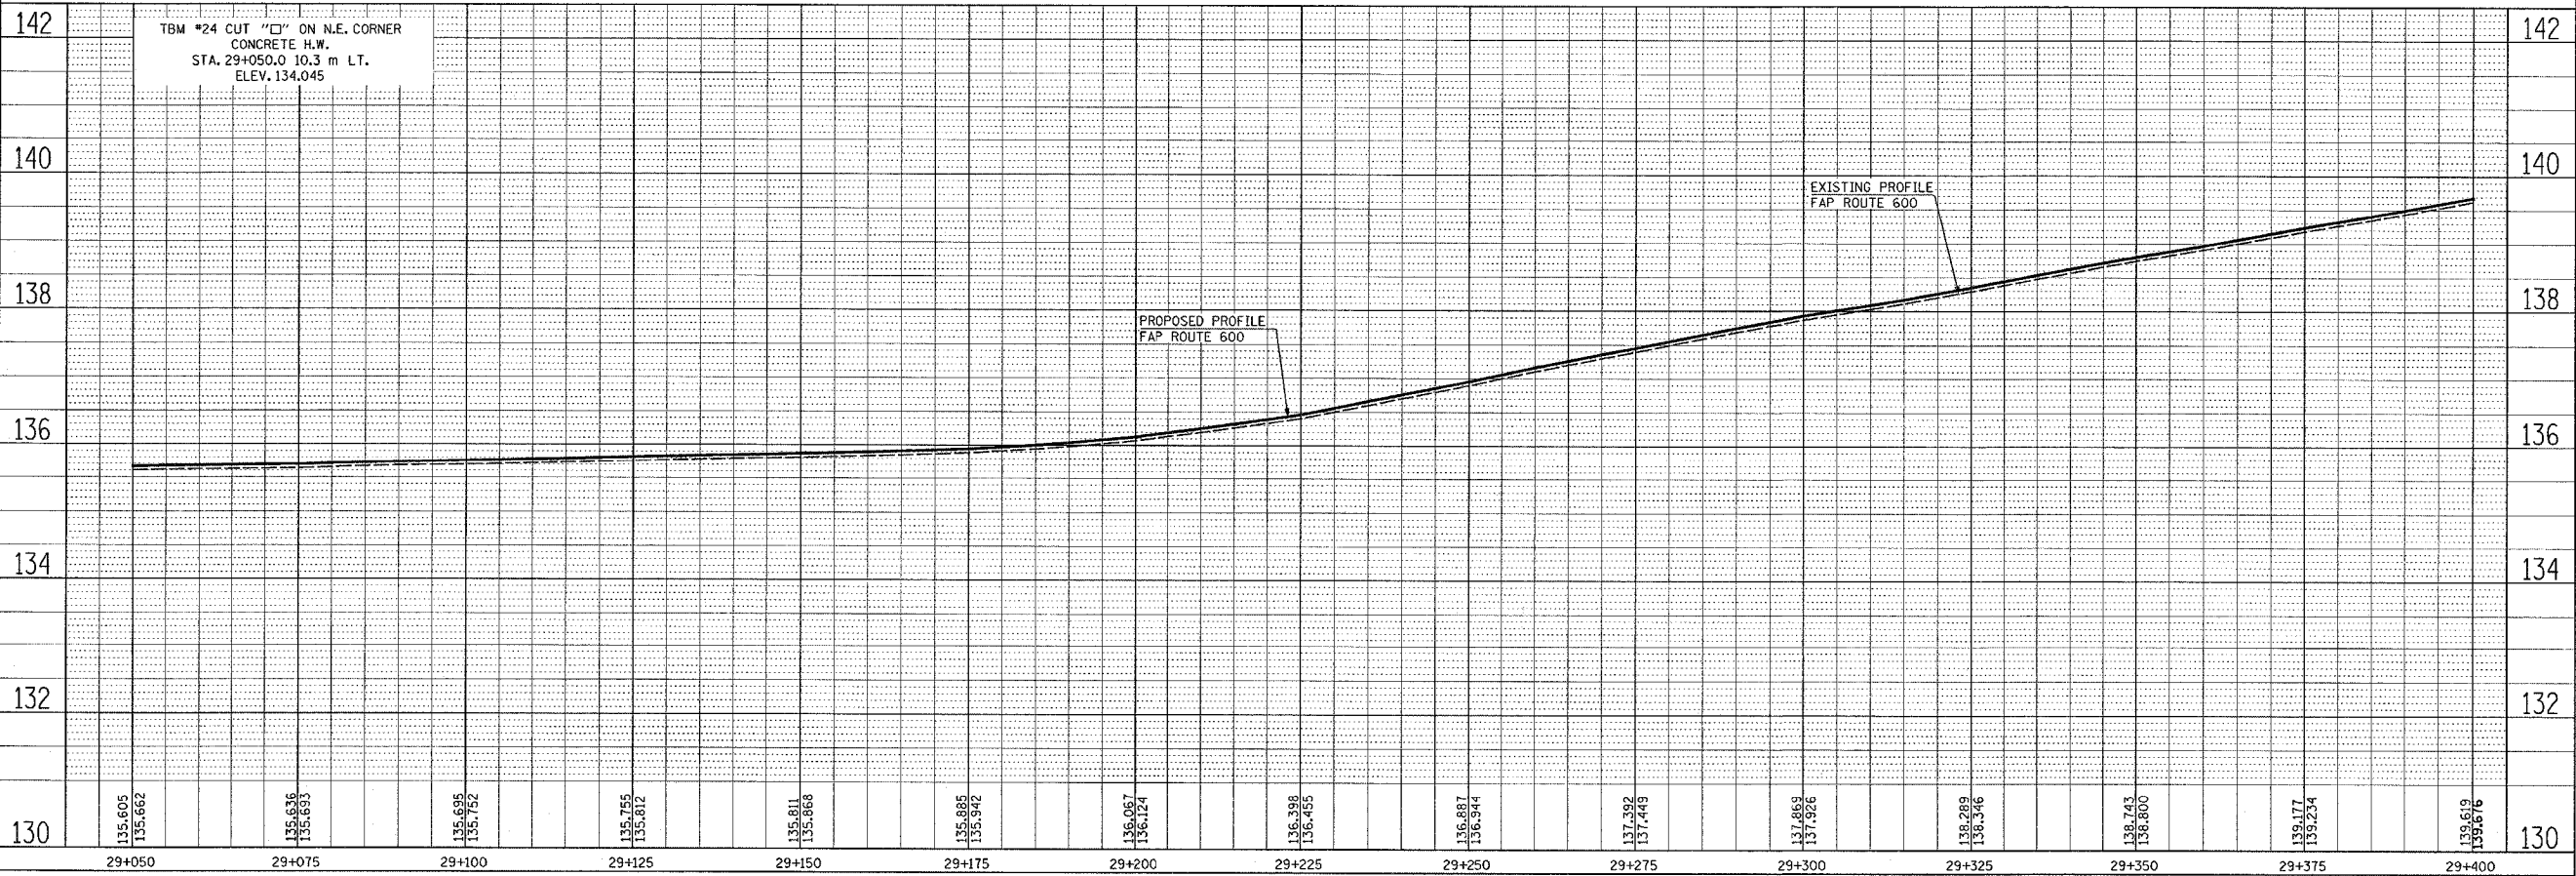

15/2/2005 10:00:05 a.m. 1:48:09 PM
 C:\projects\76563\76563.dwg L:\1\63
 C:\projects\76563\76563.dwg L:\2\68\214-828-2224-24-35\1-48\2-48\1-55\57-59
 C:\projects\76563\76563.dwg L:\2\68\214-828-2224-24-35\37-40\12-48\50-55\57-59
 C:\projects\76563\76563.dwg L:\1\35\31-51\51-55\57-59