
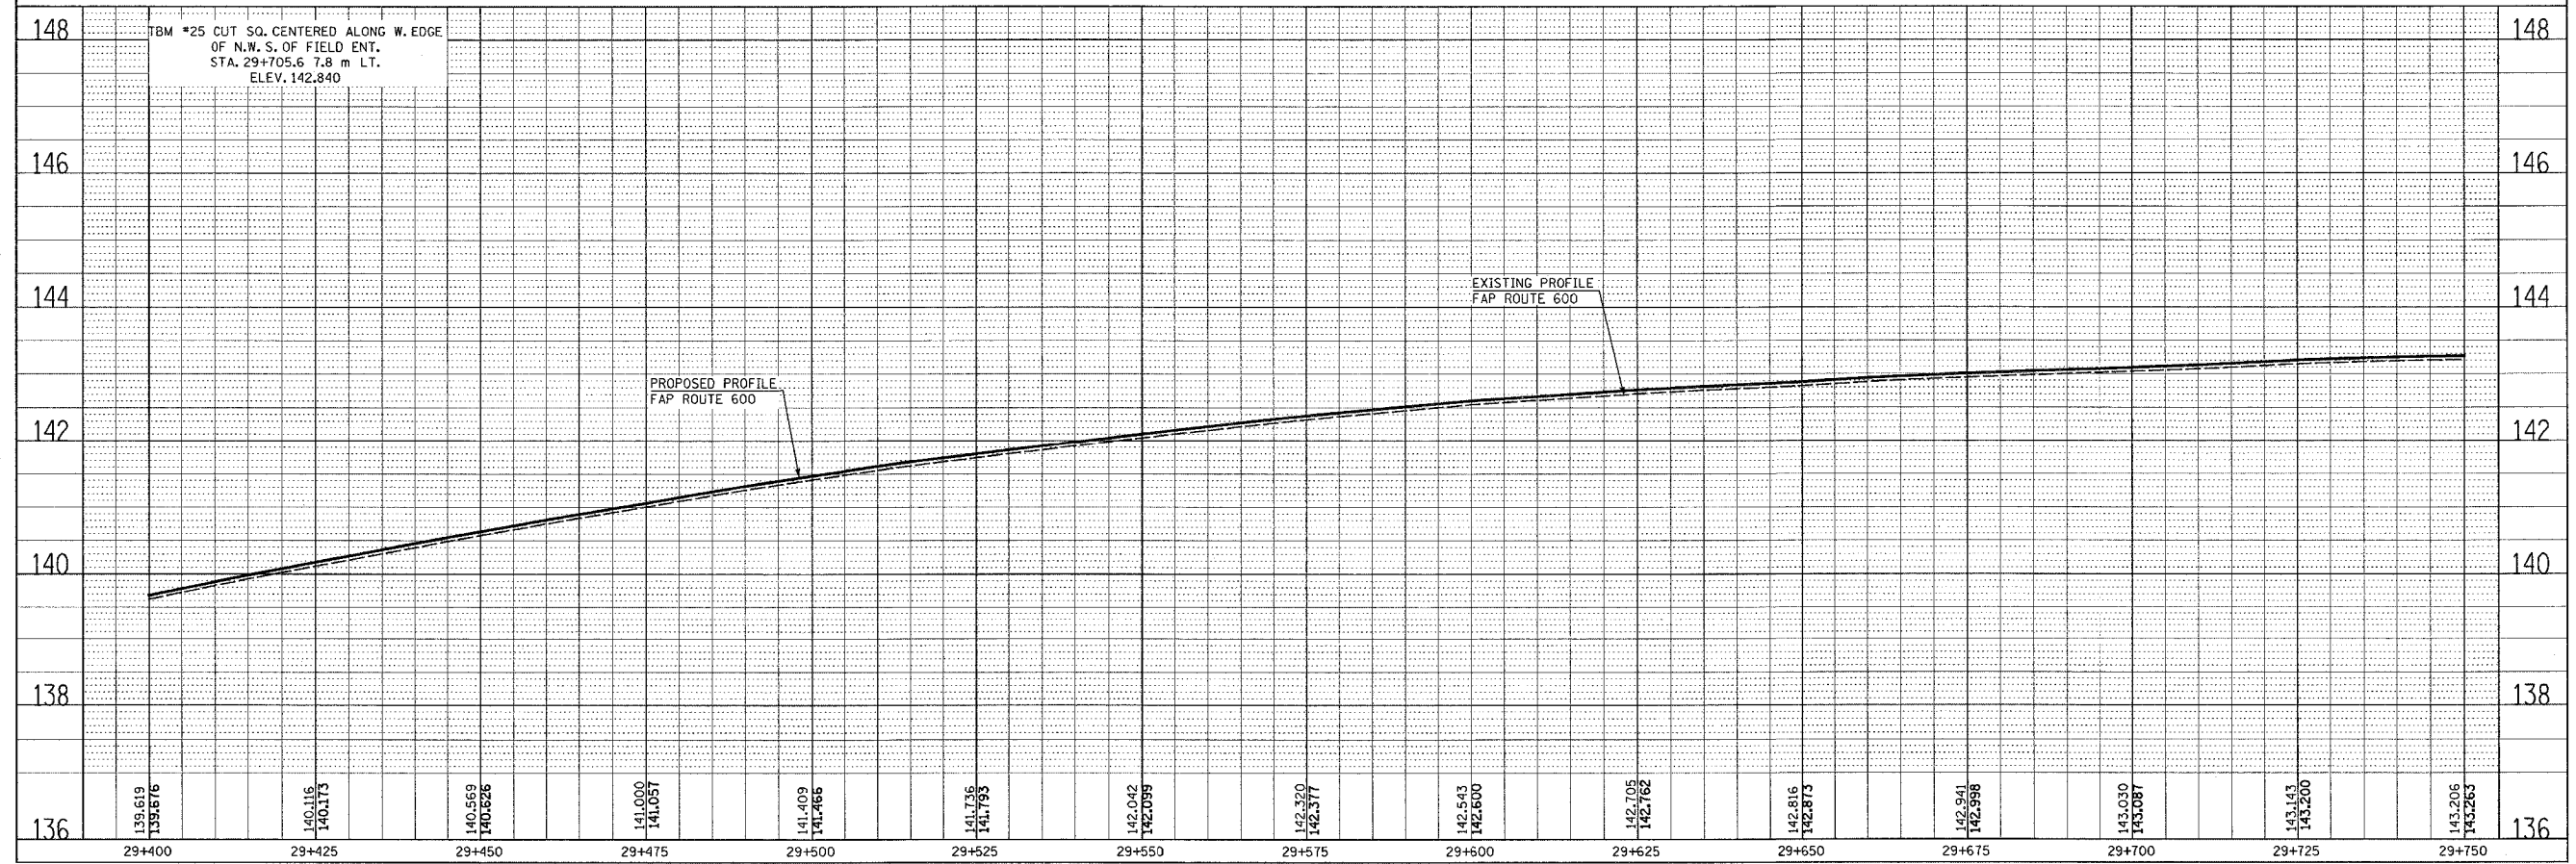
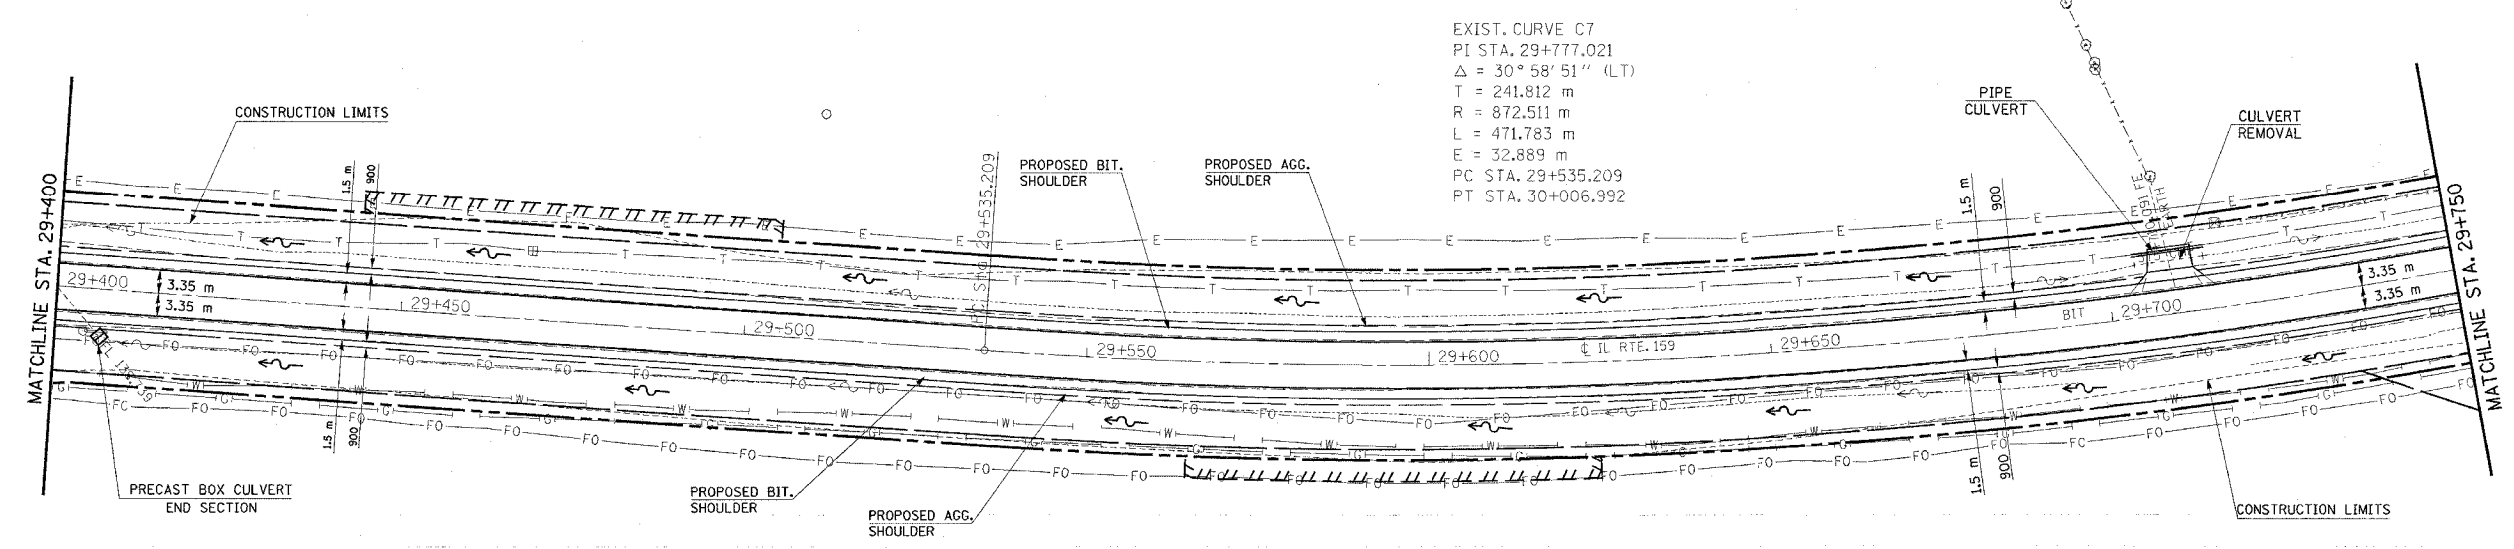


FAP ROUTE	SECTION	COUNTY	TOTAL SHEETS	SHEET NO.
600	5IRS-3	*	347	42
STA.	TO STA.			
CONTRACT : 76563				

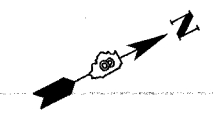

NO.	DATE	BY	CHECKED

NO.	DATE	BY	CHECKED

15/13/2005
 Tuesday, May 03, 2005 @ 8:12:33 AM
 C:\projects\511\1503\511_1503.dwg
 C:\projects\511\1503\511_1503.dwg
 C:\projects\511\1503\511_1503.dwg
 C:\projects\511\1503\511_1503.dwg