

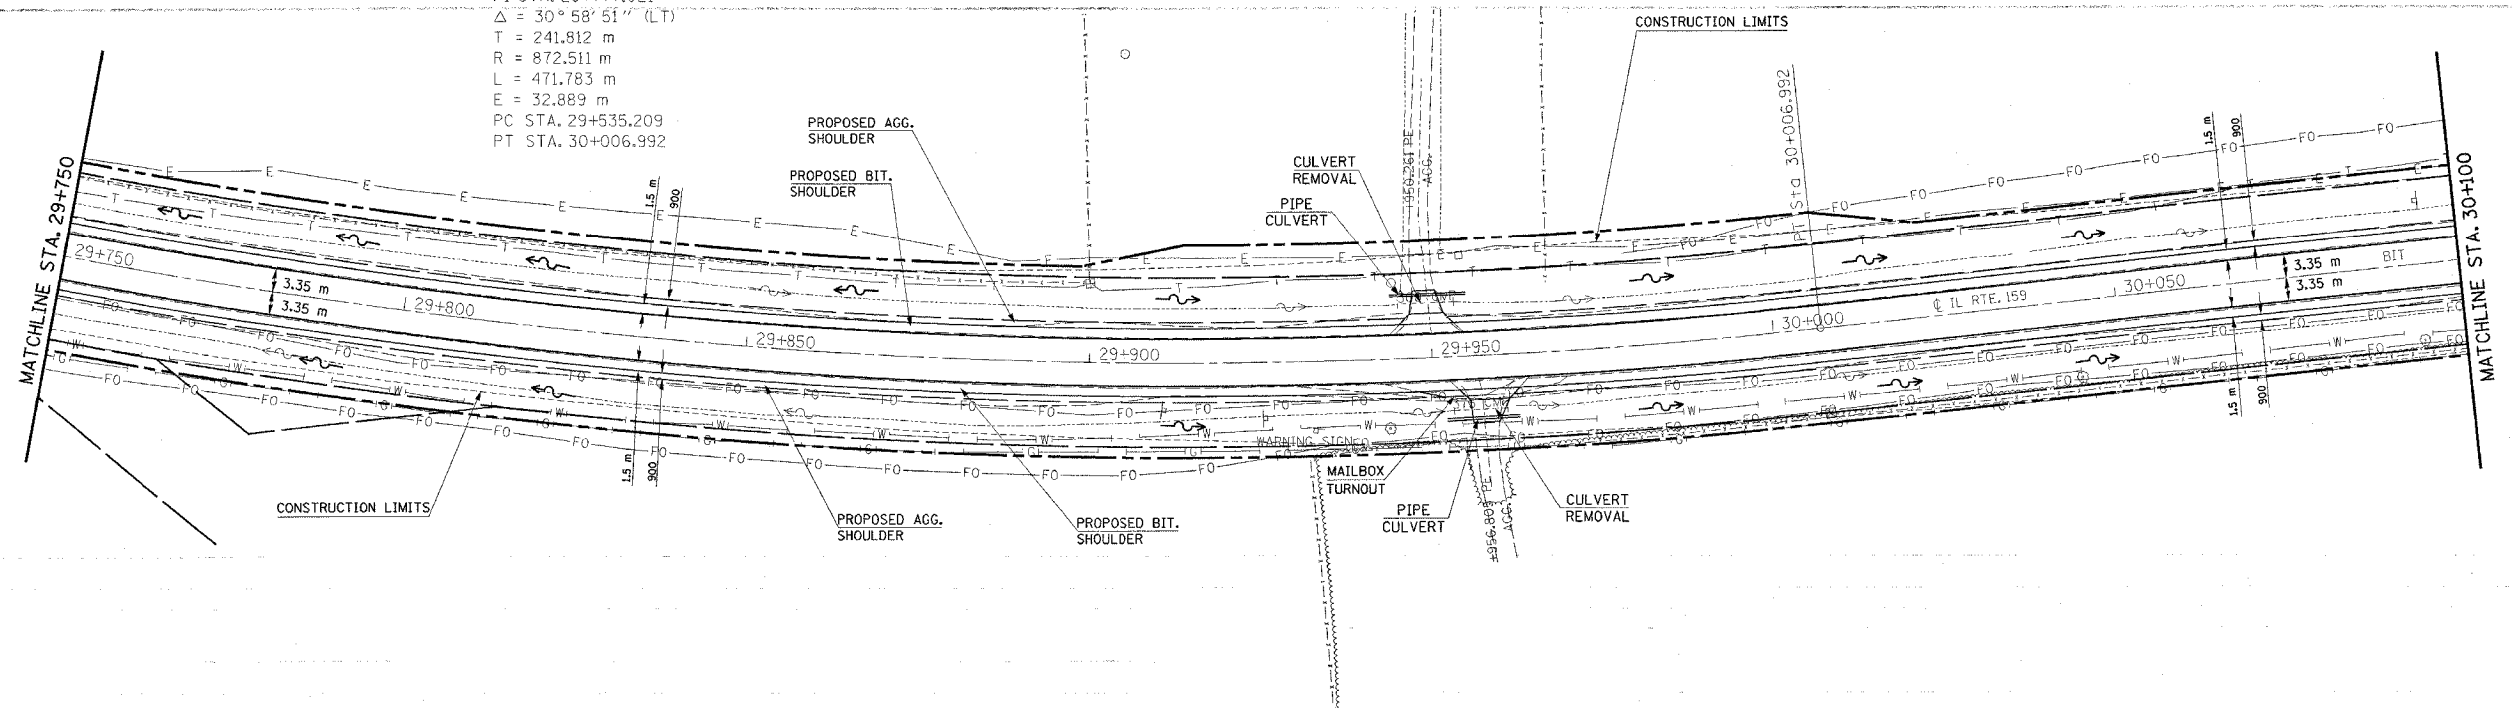


FAP ROUTE	SECTION	COUNTY	TOTAL SHEETS	SHEET NO
600	SIRS-3		347	43
STA.	TO STA.			
CONTRACT : 76563				

EXIST. CURVE C7
 PI STA. 29+777.021
 $\Delta = 30^\circ 58' 51''$ (LT)
 T = 241.812 m
 R = 872.511 m
 L = 471.783 m
 E = 32.889 m
 PC STA. 29+535.209
 PT STA. 30+006.992

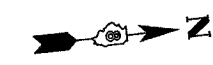

PLAN	SUBMITTED	DATE
NO. _____	BY _____	_____
NOTE BOOK	NO. _____	DATE _____
NO. _____	BY _____	_____

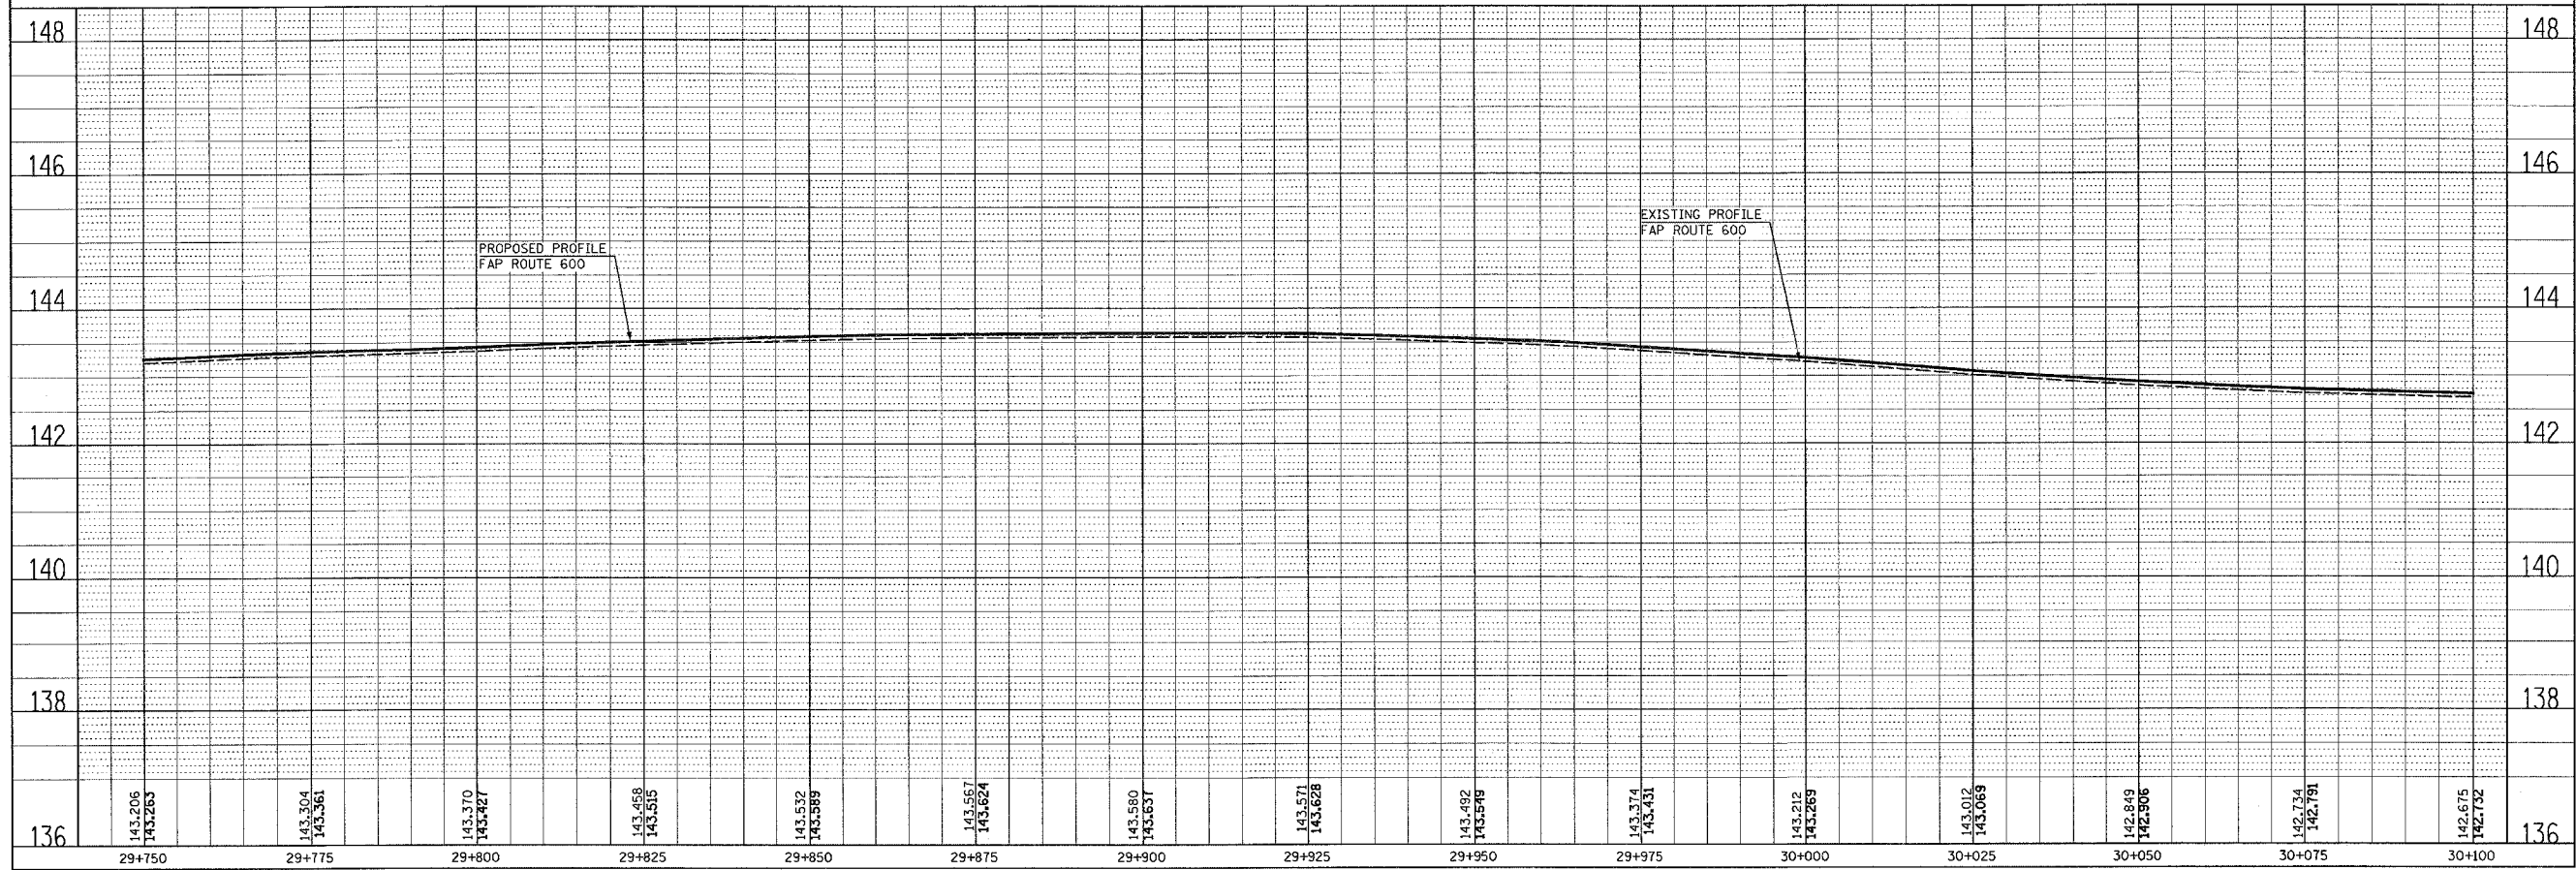

5/3/2005 8:12:32 AM
 Tuesday, May 03, 2005 8:12:32 AM
 C:\projects\ver\116859a.dgn LV1=83
 C:\projects\ver\116859a.dgn LV2=63,12,14,16,20,22,24,26,30,32,34,36,37,40,42,44,46,48,50,52,54,56,57,59
 C:\projects\ver\116859a.dgn LV3=49,51,53,55,57,59
 C:\projects\ver\116859a.dgn LV4=49,51,53,55,57,59
