



FAP ROUTE	SECTION	COUNTY	TOTAL SHEETS	SHEET NO.
600	51RS-3	*	347	44
STA.		TO STA.		
CONTRACT : 76563				

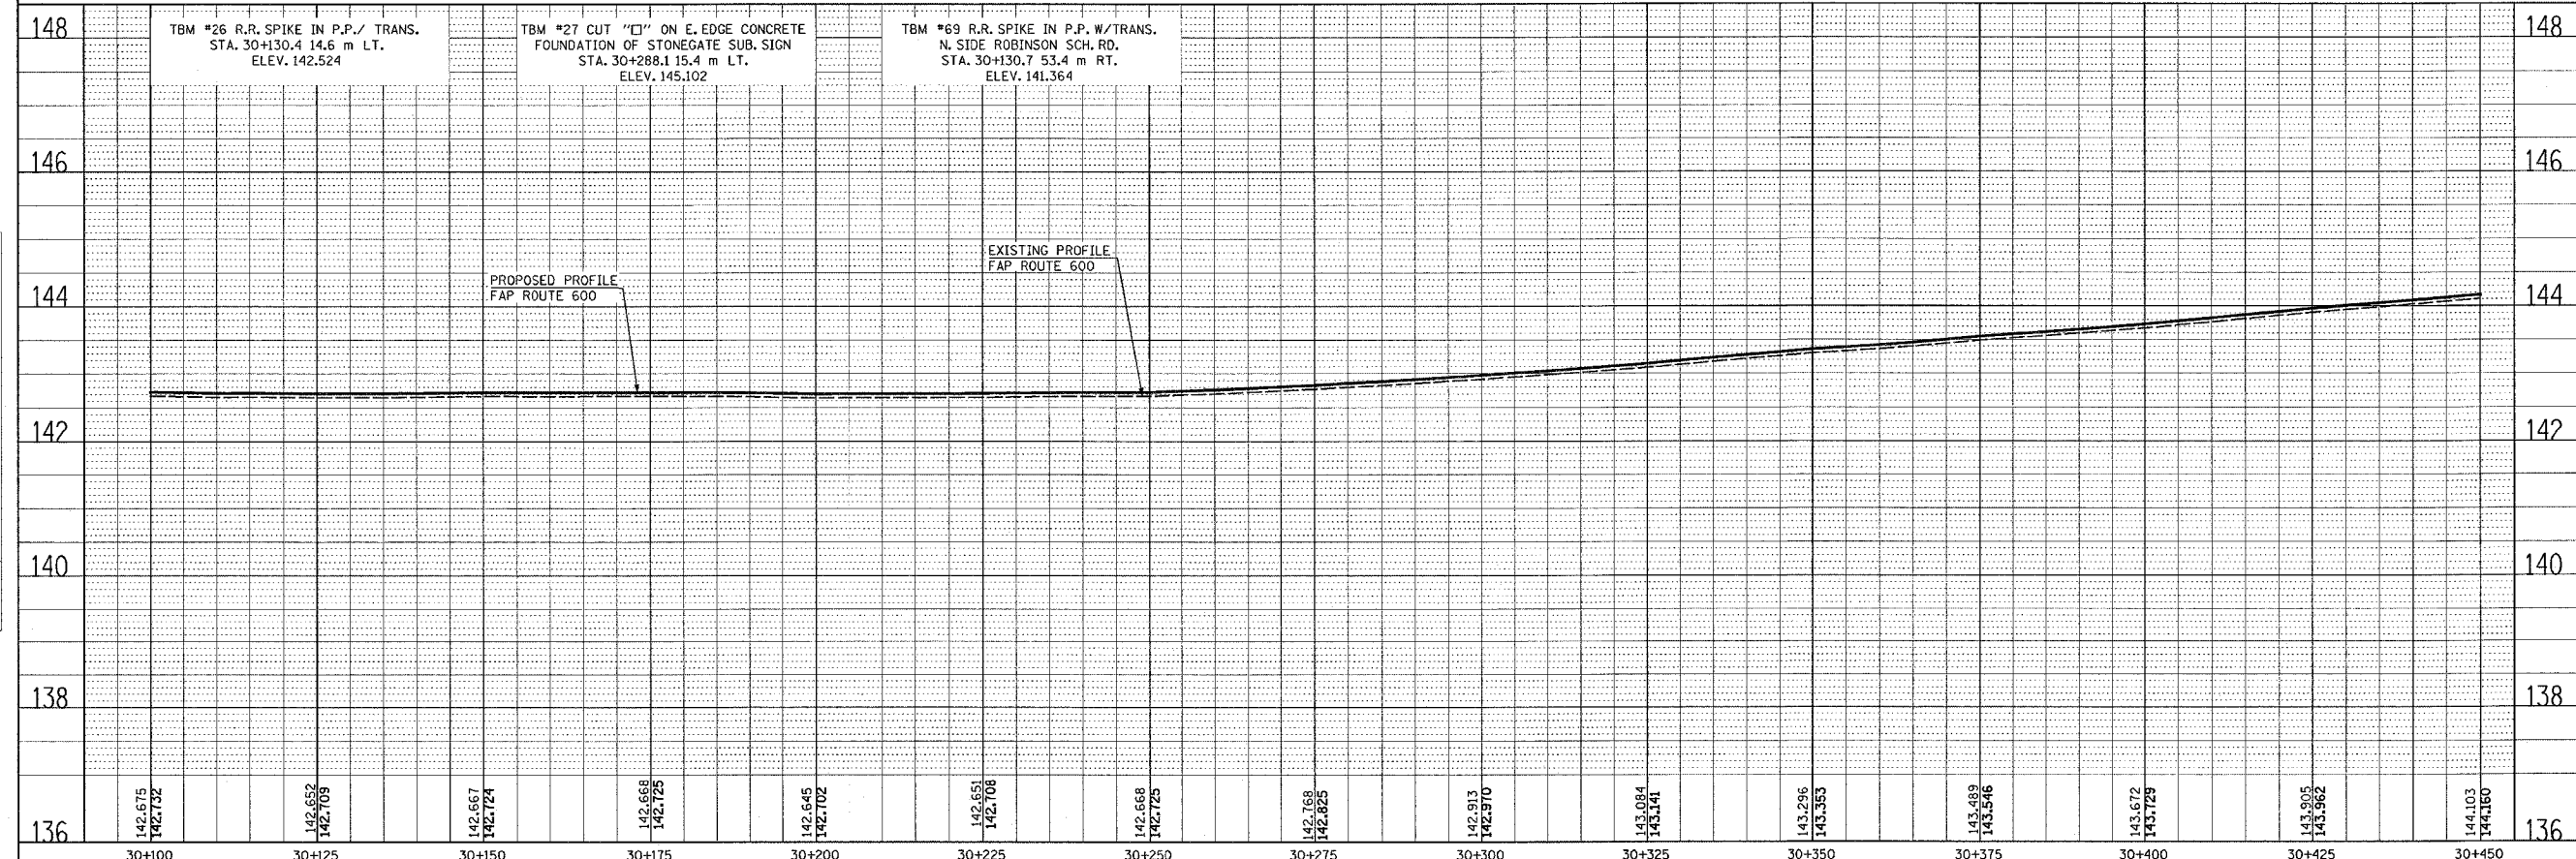

NOTE:
THE VERTICAL DATA BETWEEN STATIONS 30+250 AND 30+255 LEFT HAS BEEN MODIFIED DUE TO SUBDIVISION CONSTRUCTION. THE CROSS SECTIONS DO NOT REPRESENT CURRENT CONDITIONS. THE CONTRACTOR SHALL AVOID DISTURBING THE ROCKS AND TREES IN THE TEMPORARY EASEMENT BETWEEN THESE STATIONS.

PLAN	DATE
BY	
CHECKED	
NO.	

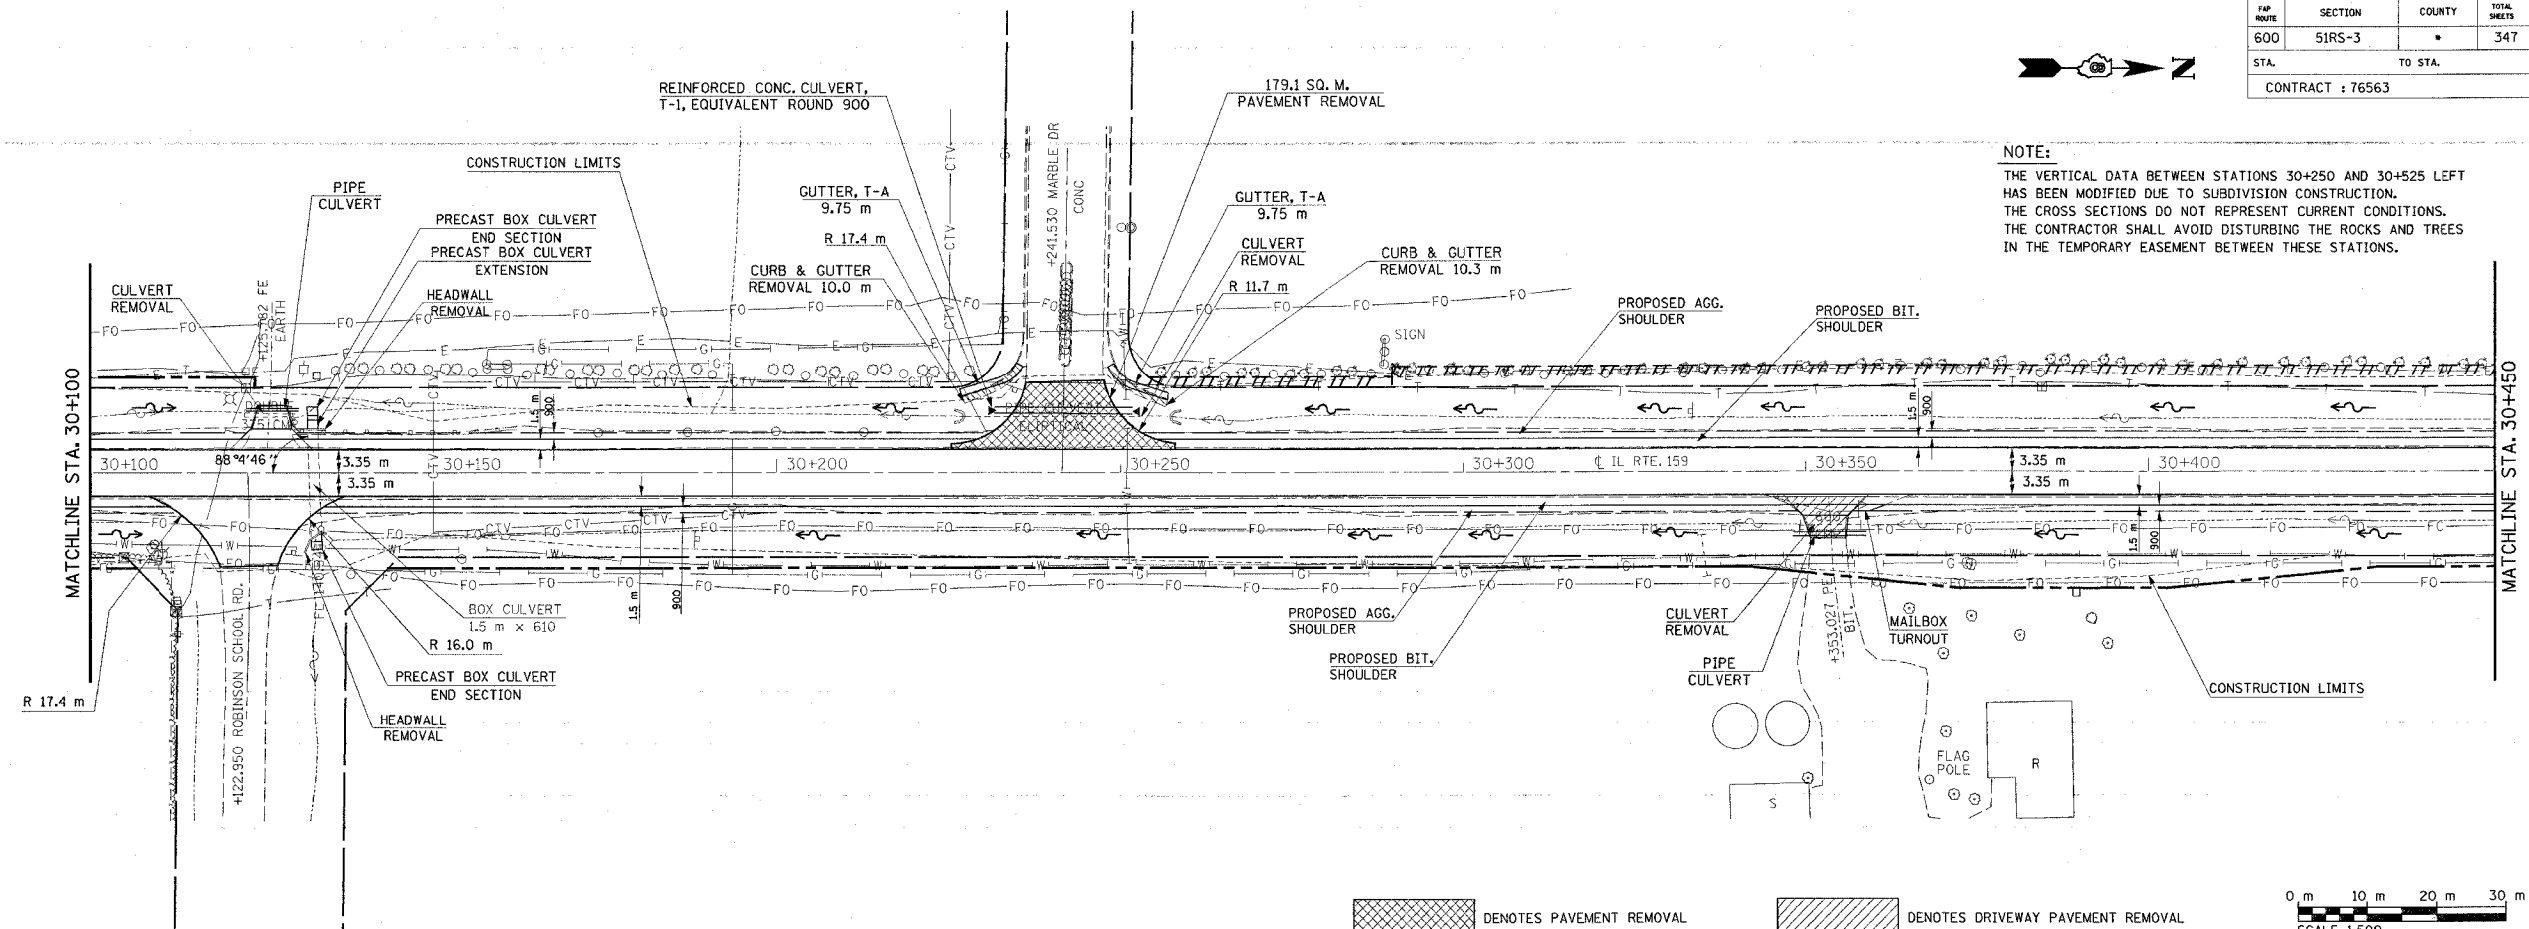

5/3/2005 8:12:31 AM
Tuesday May 03, 2005 @ 8:12:31 AM
C:\projects\51rs\51rs.dwg
C:\projects\51rs\51rs.dwg
