

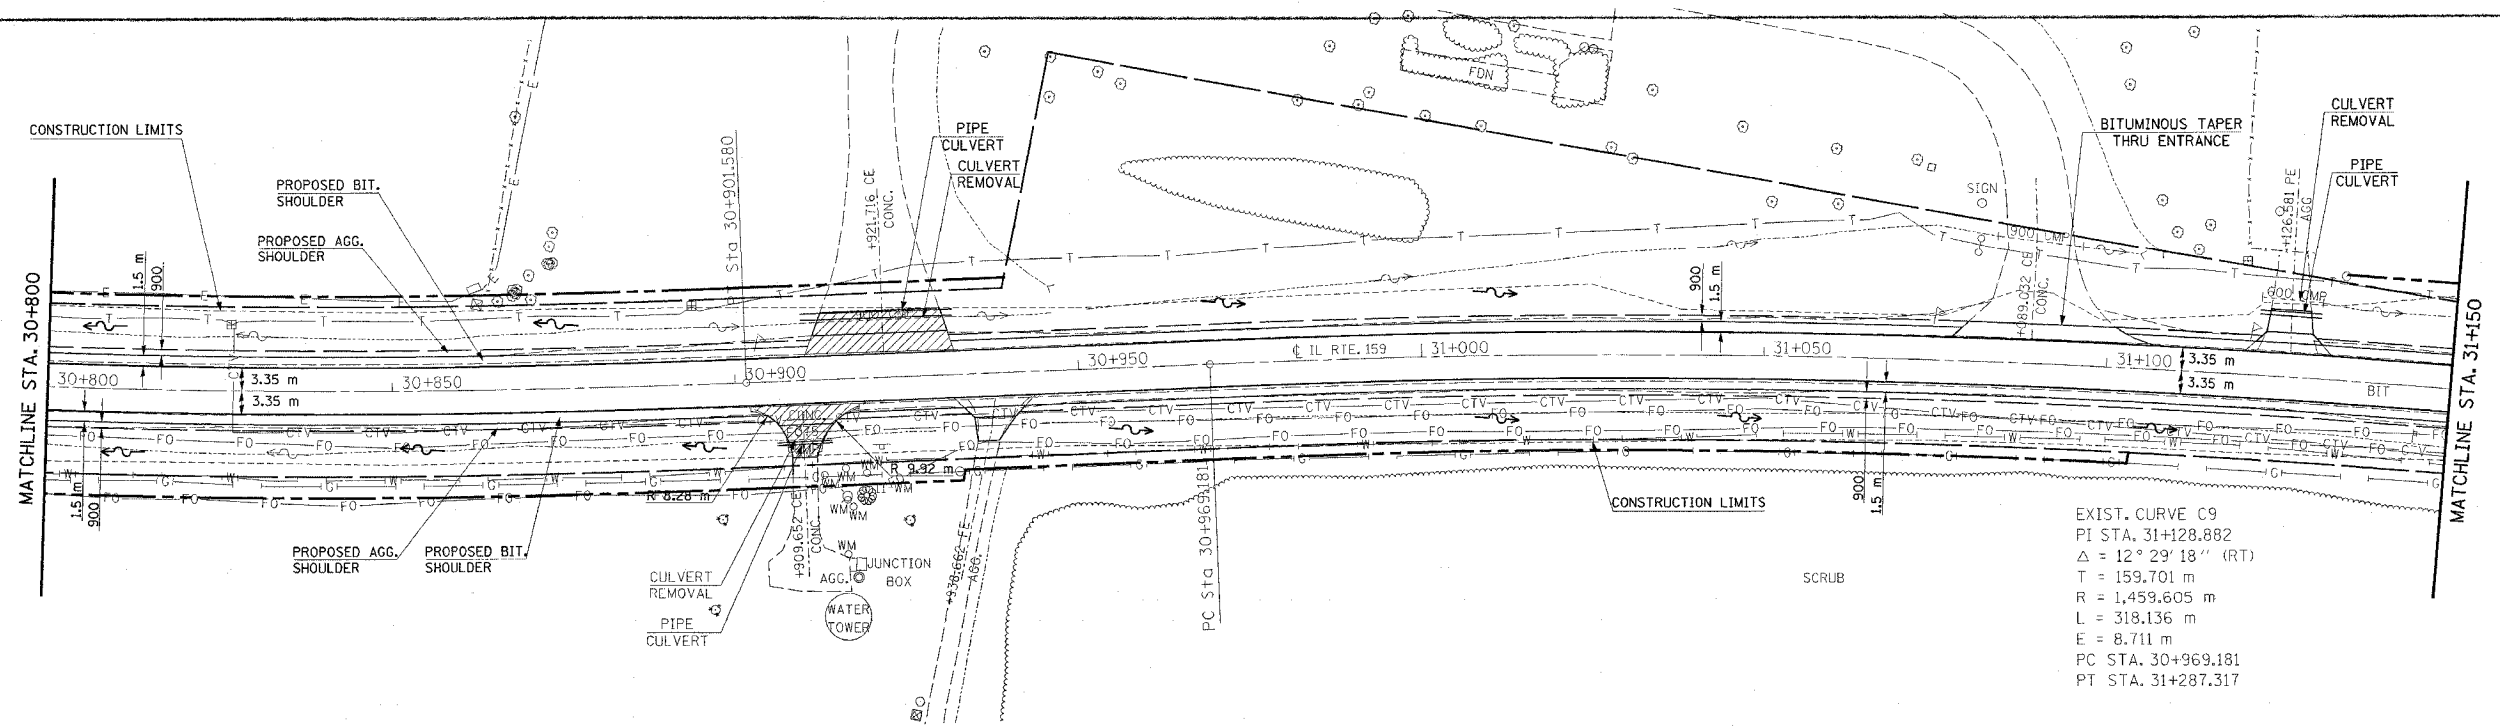


FAP ROUTE	SECTION	COUNTY	TOTAL SHEETS	SHEET NO
600	51RS-3	*	347	46
STA. _____ TO STA. _____		CONTRACT : 76563		

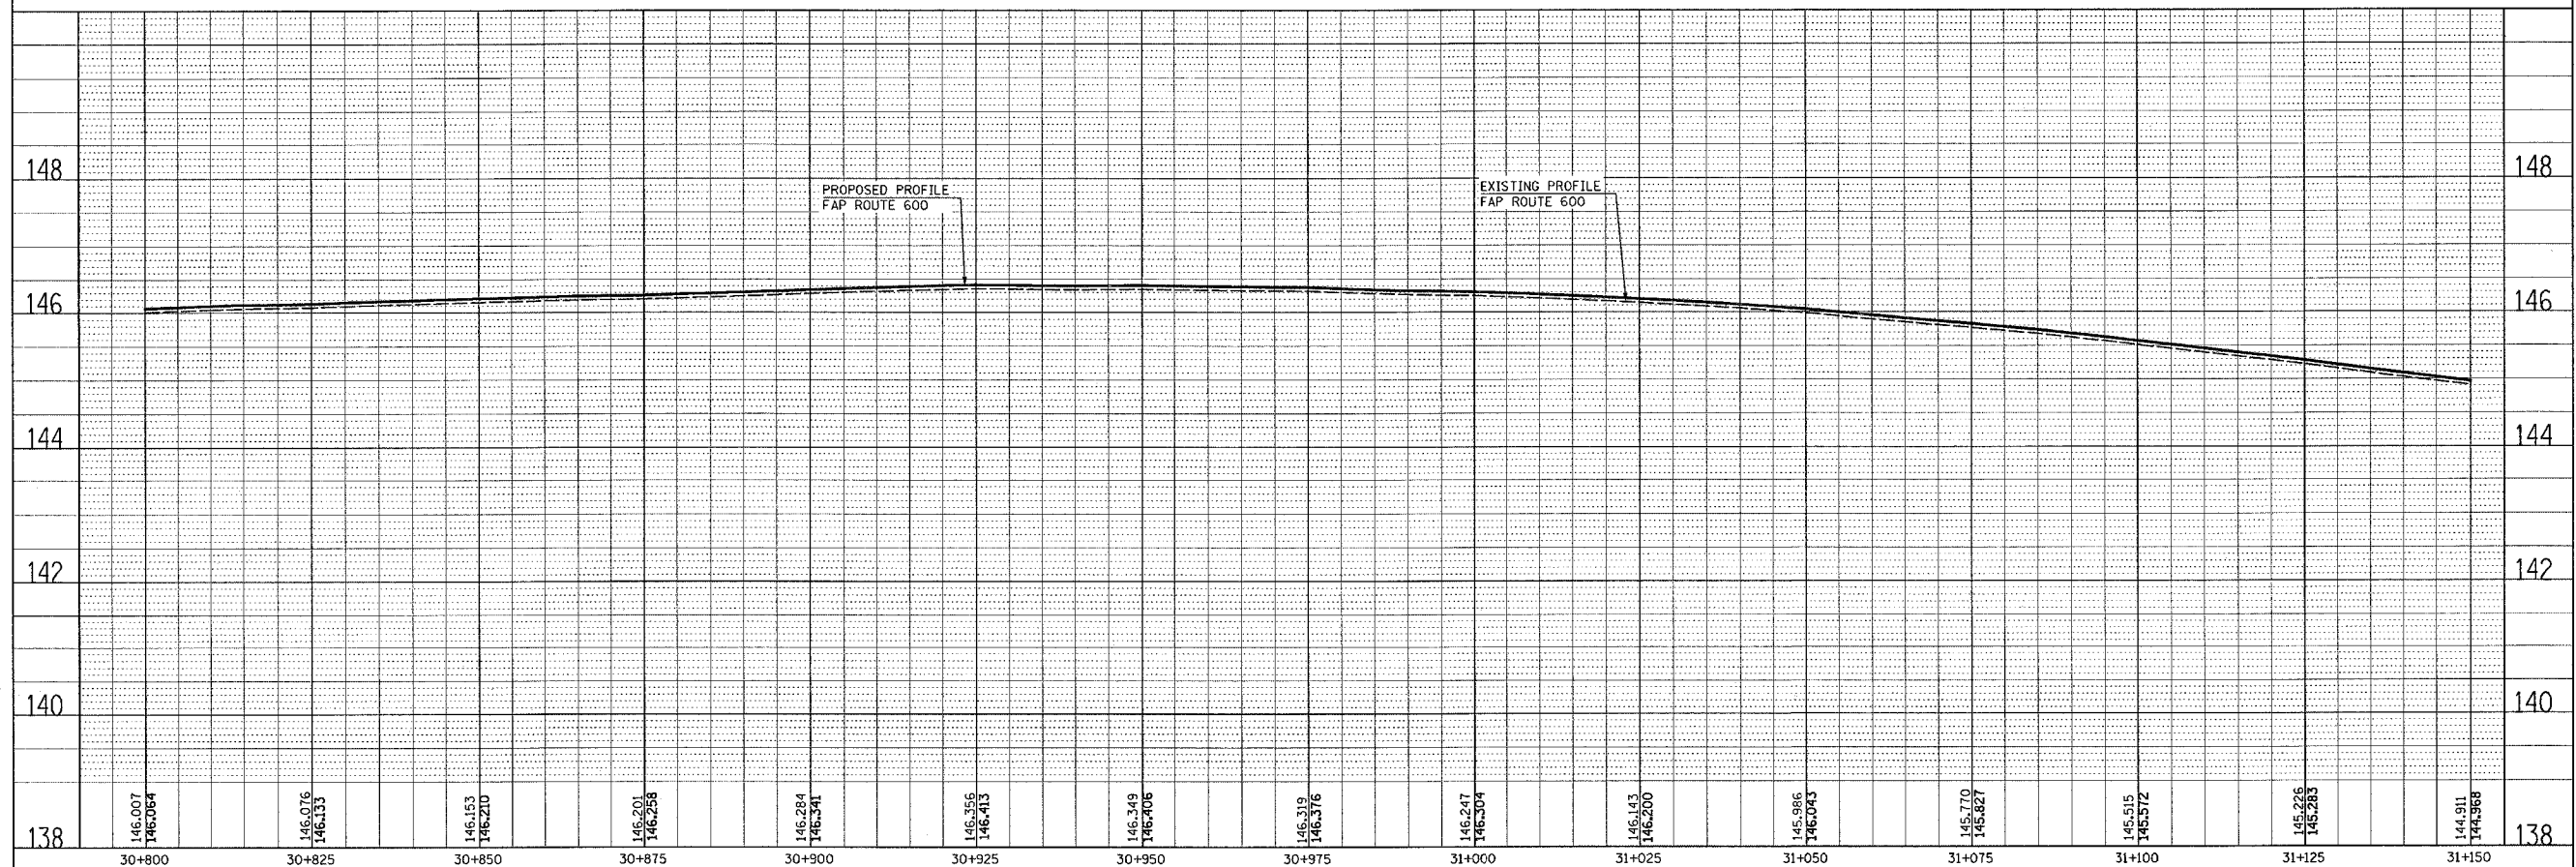

DENOTES PAVEMENT REMOVAL

DENOTES DRIVEWAY PAVEMENT REMOVAL

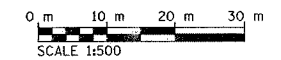

PLAN	SURVEYED	BY	DATE
NOTE BOOK	ALIGNED		
NO.	CHKD		

PROFILE	SURVEYED	BY	DATE
NOTE BOOK	GRADED		
NO.	FINISHED		

15/12/2005
 Tuesday, May 03, 2005 @ 8:12:30 AM
 C:\projects\ndc\51RS-3\51RS-3.dgn LV1-63
 C:\projects\ndc\51RS-3\51RS-3.dgn LV2-63
