


FAP ROUTE	SECTION	COUNTY	TOTAL SHEETS	SHEET NO.
600	SIRS-3	ST. CLAIR	347	135
STA.		TO STA.		
CONTRACT : 76563				


LEGEND	
	TEMPORARY TRAFFIC SIGNAL
	DRUM WITH STEADY BURNING LIGHT
	IMPACT ATTENUATOR
	TEMPORARY CONCRETE BARRIER

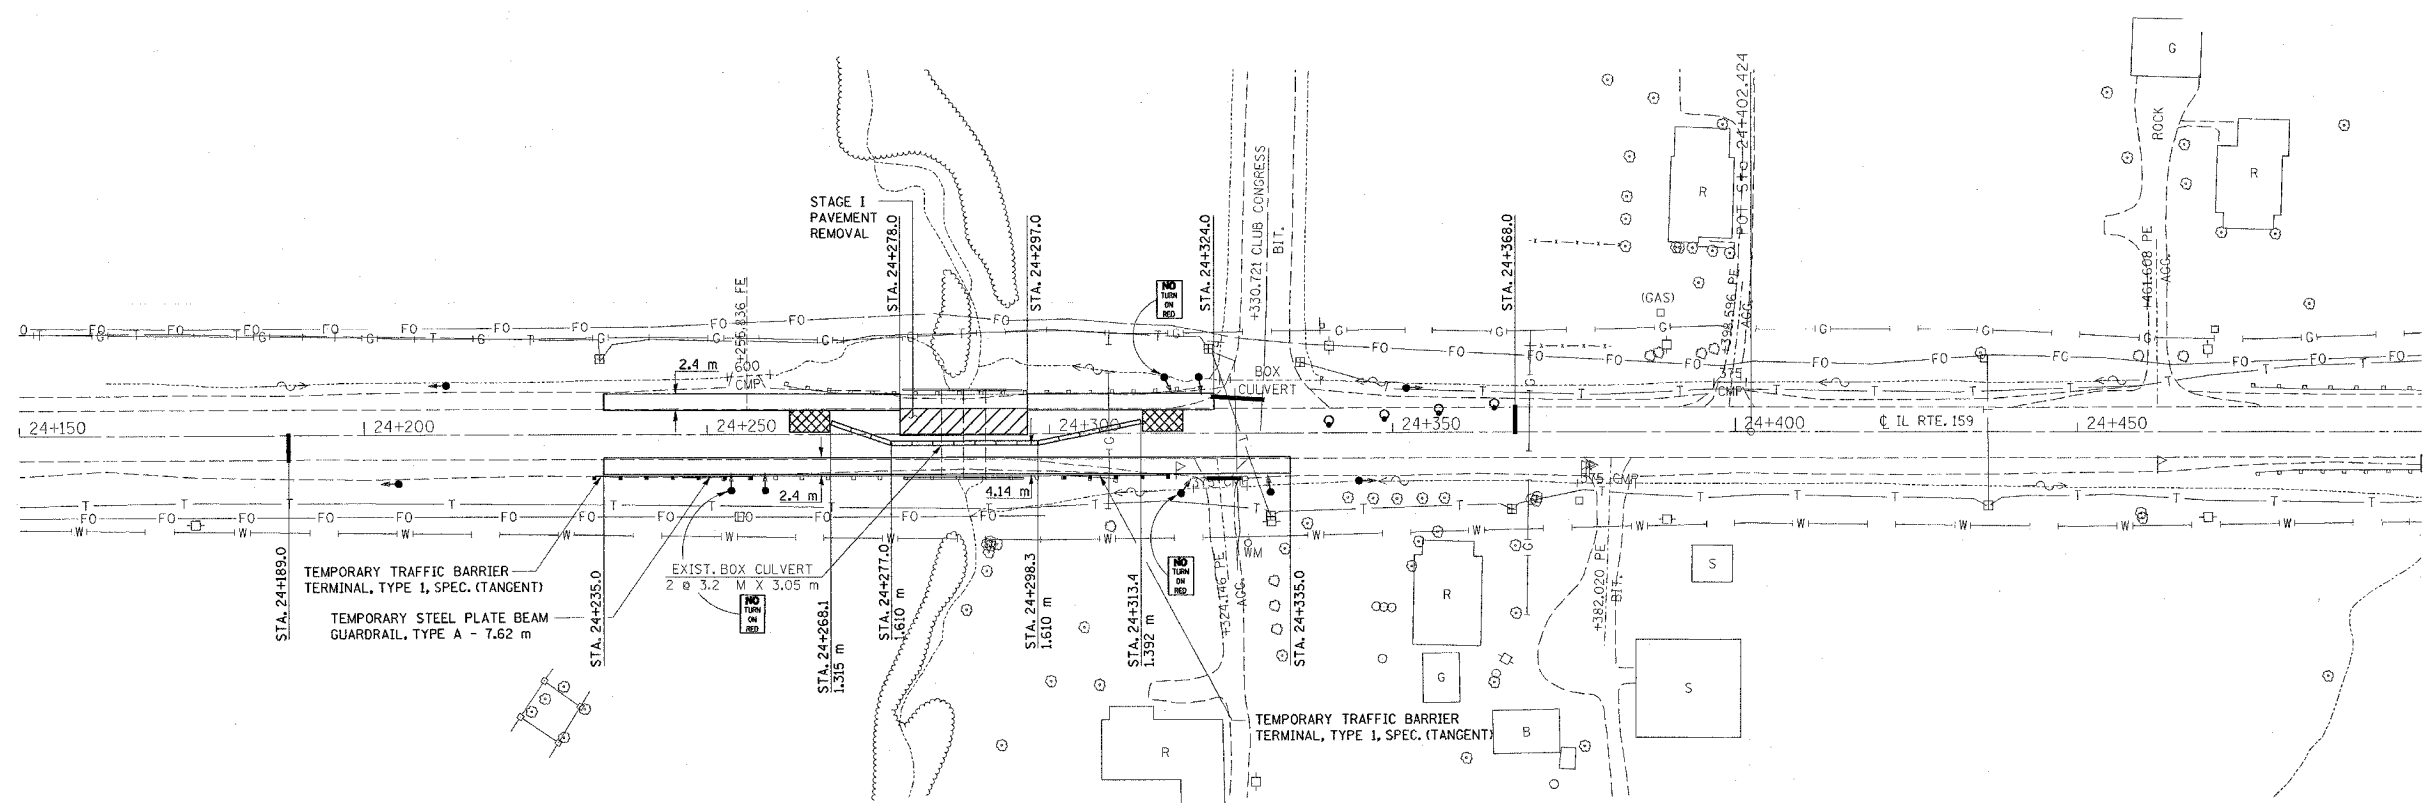

PLAN	SURVEYED	DATE
NOTE BOOK	ALIGNED	
NO.	RET. OF WAY CHECKED	
	PROP. FILE NAME	

GENERAL NOTES	
1.	THIS WORK SHALL SUPPLEMENT AND BE IN ACCORDANCE WITH TRAFFIC CONTROL STANDARD 701321.
2.	THE COST OF DRUMS, BARRICADES, REFLECTORS, VERTICAL PANELS AND SIGNING WILL NOT BE PAID FOR SEPARATELY, AND SHALL BE INCLUDED IN THE COST OF TRAFFIC CONTROL AND PROTECTION, STANDARD 701321 (SPECIAL).
3.	ACCESS TO ENTRANCES SHALL BE MAINTAINED AT ALL TIMES.
4.	THE CONTRACTOR SHALL SAW CUT THE EDGE OF PAVEMENT PRIOR TO PLACING THE BITUMINOUS BASE COURSE FOR STAGE TRAFFIC.
5.	THE WIDENING SHALL BE PLACED AS A PRE-STAGE TO STAGE I CONSTRUCTION. WIDENING FROM STA 24+278 LT. TO STA 24+297 LT. FOR STAGE II TRAFFIC SHALL BE PLACED PRIOR TO STAGE II CONSTRUCTION. THE COST SHALL BE PAID FOR AS "BITUMINOUS BASE COURSE, SUPERPAVE, 230 mm".
6.	THE EXISTING GUARDRAIL TERMINALS IN THE NE AND SE QUADRANTS SHALL BE REMOVED AND REPLACED WITH "TEMPORARY STEEL PLATE BEAM GUARD RAIL, TYPE A" AND "TEMPORARY TRAFFIC BARRIER TERMINALS, TYPE I SPECIAL (TANGENT)". THIS WORK SHALL BE PERFORMED AS A PRE-STAGE TO STAGE I CONSTRUCTION. SEE CALL-OUTS FOR EXACT LENGTH AND LOCATION.
7.	THE BOTTOM 150 mm OF THE TEMPORARY CONCRETE BARRIER SHALL BE PAINTED WITH TEMPORARY PAVEMENT MARKING "WHITE". THE COST SHALL BE PAID FOR AS "TEMPORARY PAVEMENT MARKING - LINE 150 mm".

TRAFFIC CONTROL QUANTITIES - SN 082-2041		
ITEM	UNIT	TOTAL
TRAFFIC CONTROL AND PROTECTION, STD 701321 (SPECIAL)	EACH	1
TRAFFIC CONTROL SURVEILLANCE	CAL DA	42
TEMP. BRIDGE TRAFFIC SIGNALS (STATE FURN. CONTROLLER)	EACH	1
PAVEMENT REMOVAL	SO M	173
TEMPORARY PAVEMENT MARKING - LINE 150 mm	M	134.1
WORK ZONE PAVEMENT MARKING REMOVAL	SO M	36.4
RELOCATE TEMPORARY CONCRETE BARRIER (STATE OWNED)	M	45.7
TEMPORARY CONCRETE BARRIER (STATE OWNED)	M	67.1
TEMPORARY STEEL PLATE BEAM GUARD RAIL, TYPE A	M	7.62
PAVEMENT MARKING REMOVAL	SO M	14.6
BITUMINOUS BASE COURSE SUPERPAVE, 230 mm	SO M	627
TEMPORARY TBT, TYPE 1, SPECIAL (TANGENT)	EACH	2
IMPACT ATTENUATORS, RELOCATE (NON- REDIRECTIVE), TEST LEVEL 3	EACH	2
IMPACT ATTENUATORS, TEMPORARY (NON- REDIRECTIVE), TEST LEVEL 3	EACH	2

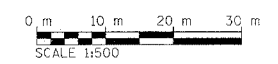

ALL DIMENSIONS ARE IN mm UNLESS DESIGNATED OTHERWISE	
REVISIONS	
NAME	DATE

ILLINOIS DEPARTMENT OF TRANSPORTATION  
**STAGE I CONSTRUCTION**  
**SN 082-2041**  
**STA 24+287.51**  
 FAP ROUTE 600  
 SECTION 5IRS-3  
 ST. CLAIR COUNTY

DRAWN BY:

5/2/2005  
 Monday May 02, 2005 @ 10:43:25 AM  
 c:\projects\sn082-2041\plan\topo\topo.dwg, L1=1.65  
 C:\projects\sn082-2041\plan\topo\topo.dwg, L1=1.65  
 C:\projects\sn082-2041\plan\topo\topo.dwg, L1=1.65