


F.A. RTE.	SECTION	COUNTY	TOTAL SHEETS	SHEET NO.
600	51RS-3	•	347	161
STA. 144		TO STA. 141		
CONTRACT : 76563		ILLINOIS FED. AID PROJECT		

FINAL	SUBMITTED	DATE
SERIES	PLOTTED	
NOTE BOOK	DATE	
NO.	AREAS CHECKED	

ORIGINAL	SUBMITTED	DATE
SERIES	PLOTTED	
NOTE BOOK	DATE	
NO.	AREAS CHECKED	

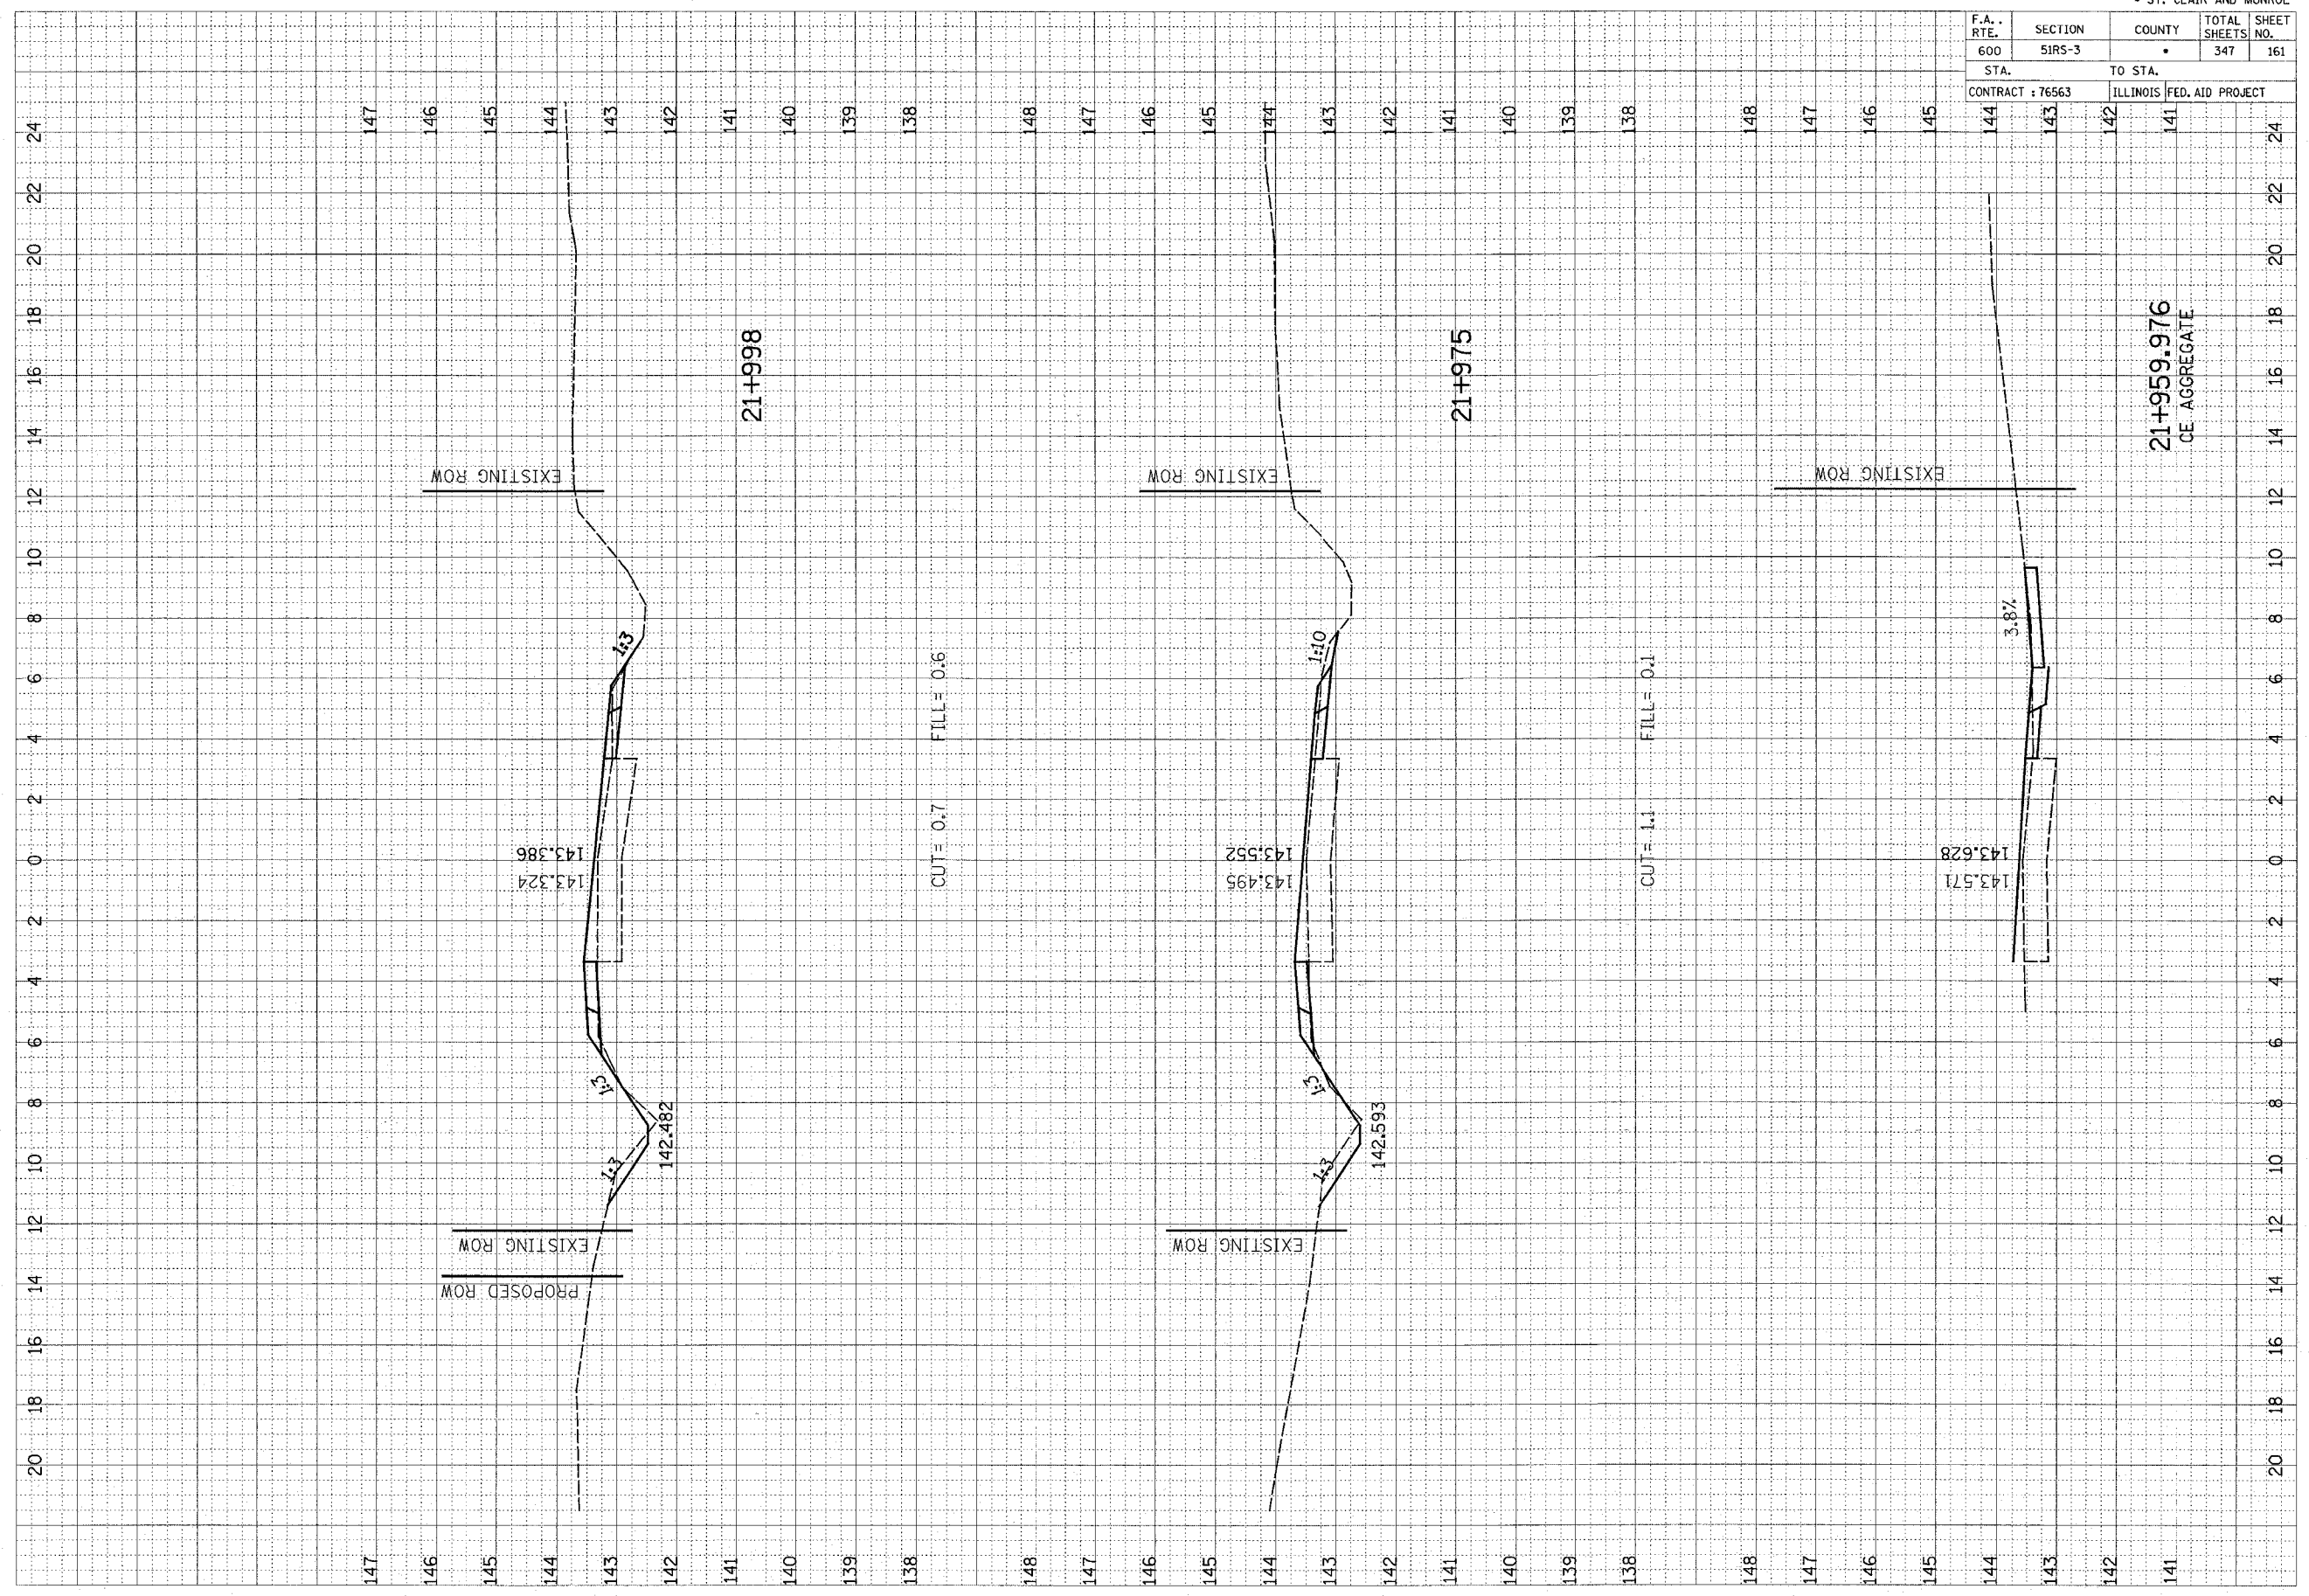

21+959.976  
CE AGGREGATE

21+998

21+975

CUT= 0.7 FILL= 0.6

CUT= 1.1 FILL= 0.1

PROPOSED ROW

EXISTING ROW

EXISTING ROW

EXISTING ROW

EXISTING ROW