


F.A. RTE.	SECTION	COUNTY	TOTAL SHEETS	SHEET NO.
600	51R5-3	•	347	162
STA.		TO STA.		
CONTRACT : 76563		ILLINOIS FED. AID PROJECT		

FINAL SURVEY NOTE BOOK NO.	SURVEY PLOTTED TEMPLATE AREAS CHECKED	BY	DATE

ORIGINAL SURVEY NOTE BOOK NO.	SURVEY PLOTTED TEMPLATE AREAS CHECKED	BY	DATE

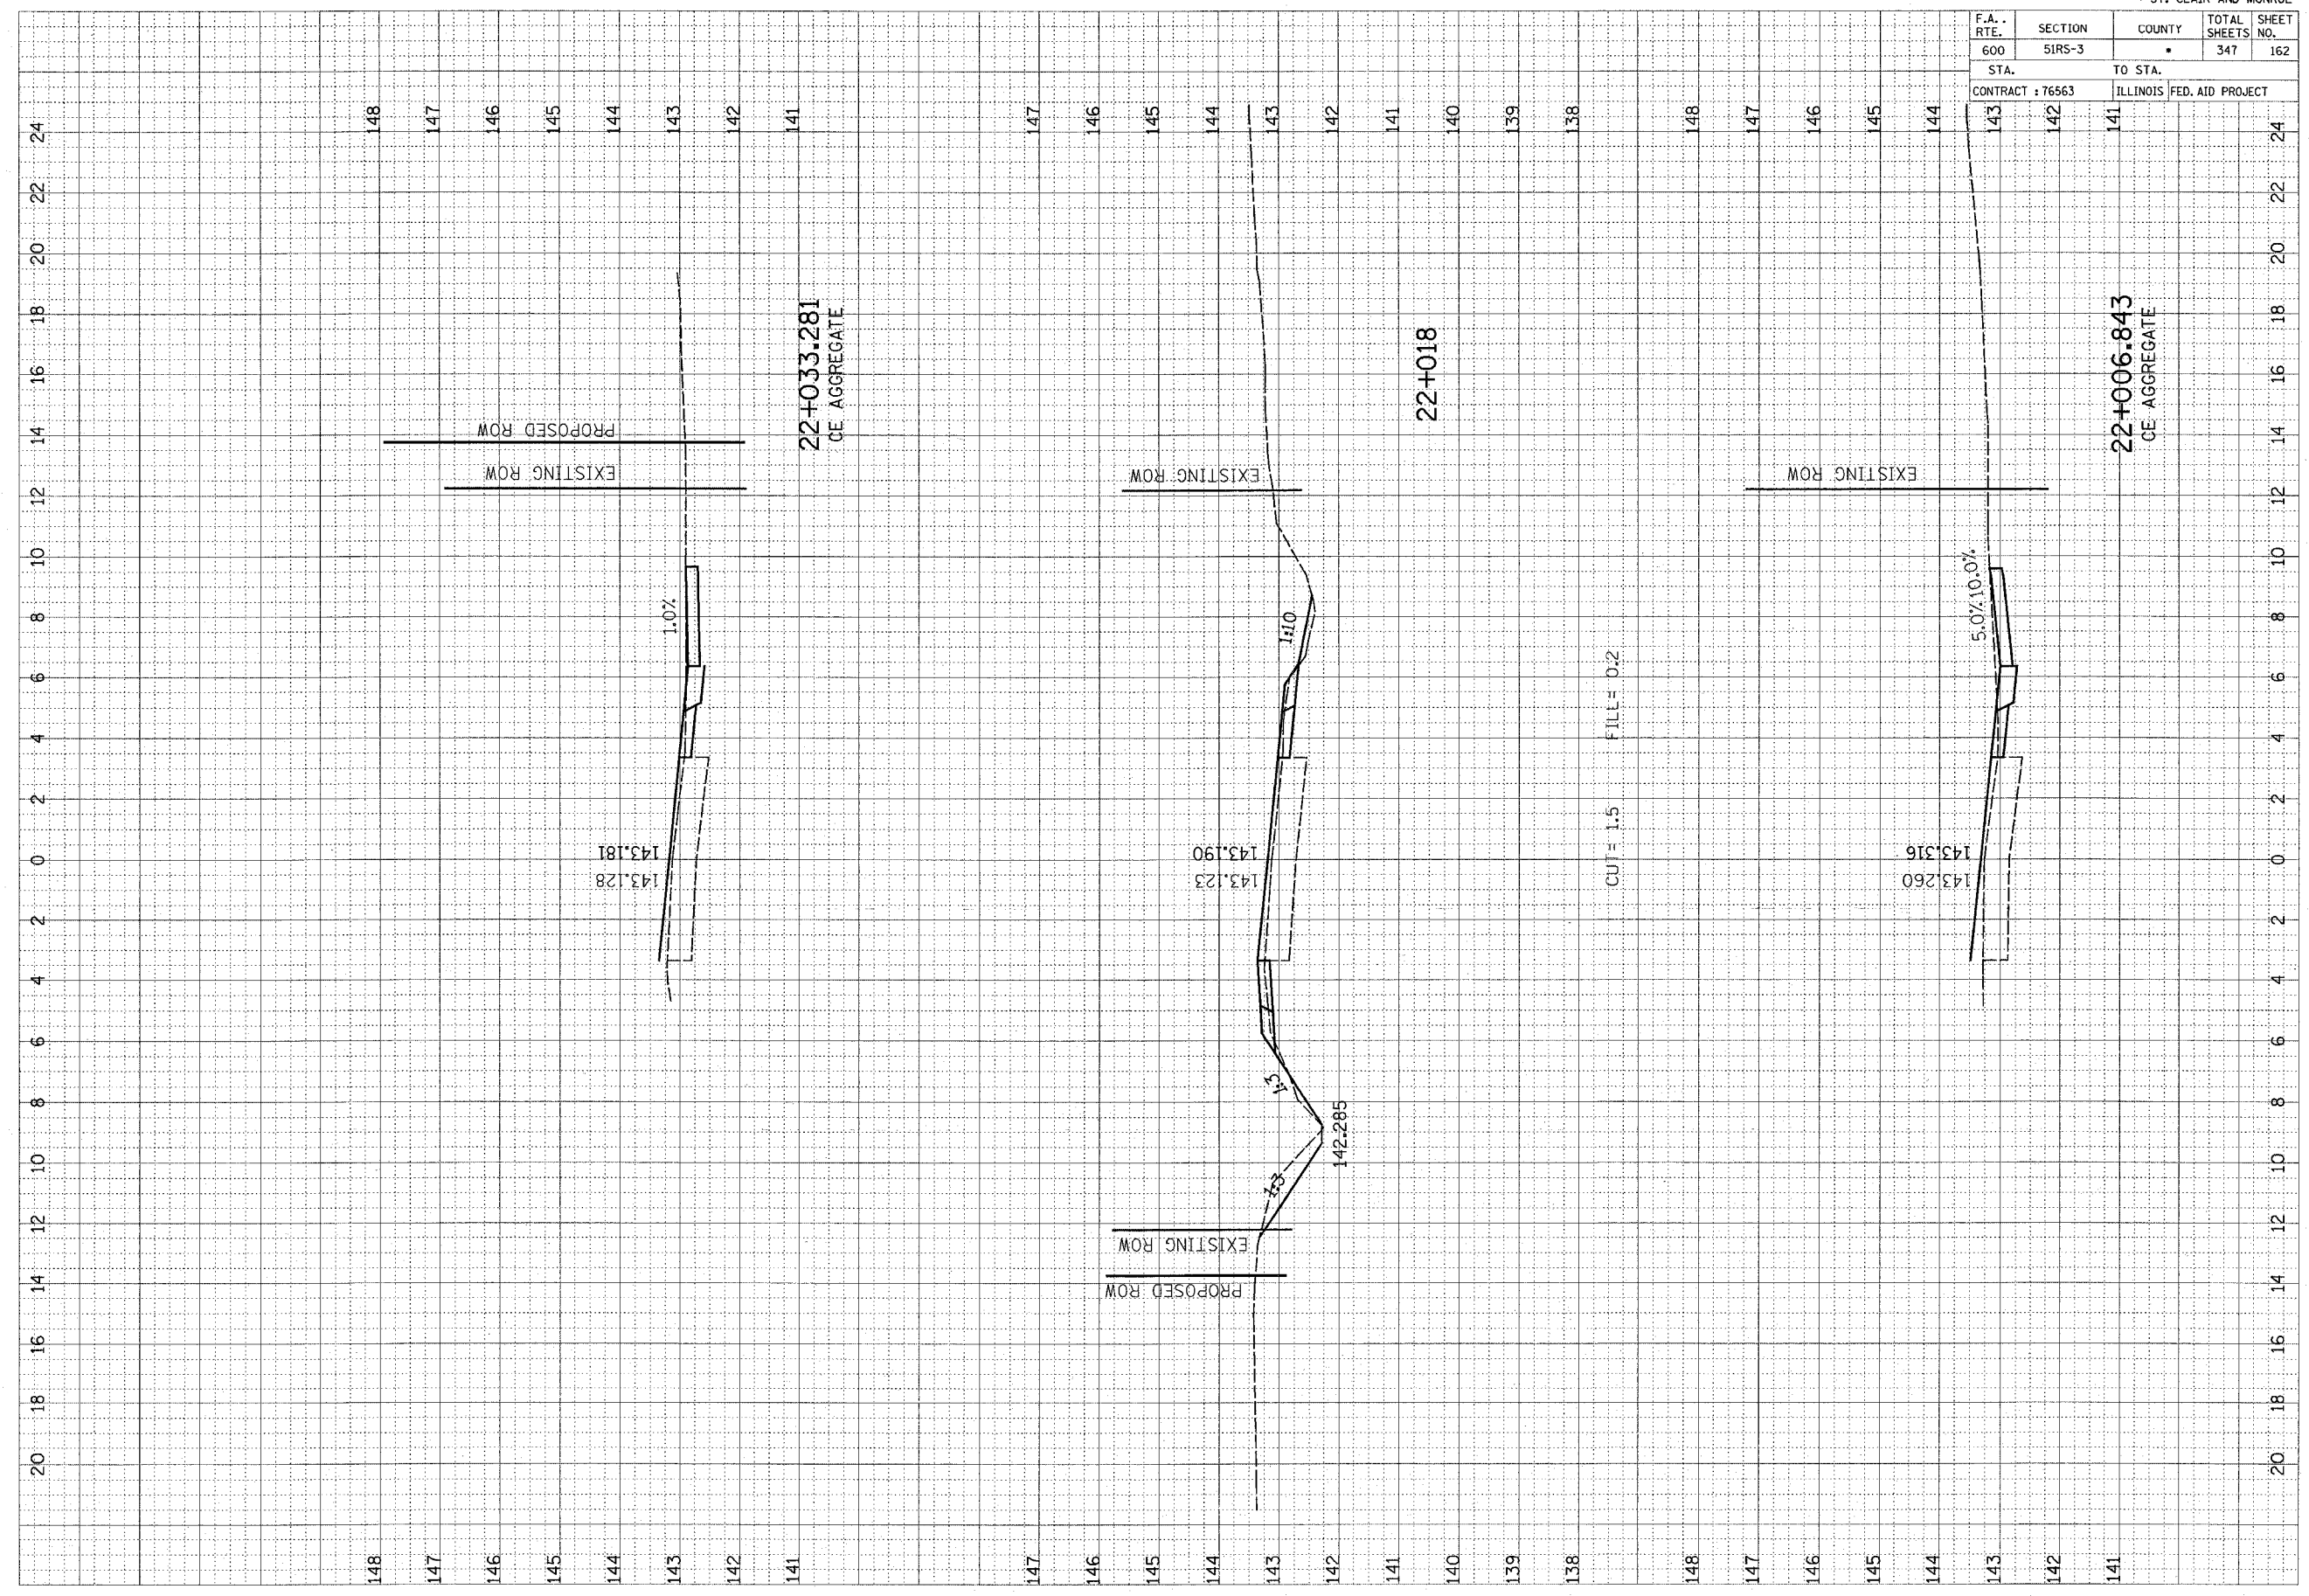

148	24
147	22
146	20
145	18
144	16
143	14
142	12
141	10
147	8
146	6
145	4
144	2
143	0
142	2
141	4
147	6
146	8
145	10
144	12
143	14
142	16
141	18
147	20
146	22
145	24