


F.A. RTE.	SECTION	COUNTY	TOTAL SHEETS	SHEET NO.
600	51RS-3	•	347	169
STA.		TO STA.		
CONTRACT : 76563		ILLINOIS FED. AID PROJECT		

FINAL SURVEY	REVISIONS	DATE
NOTE BOOK	PLOTTED	BY
NO.	AREAS	
	CHECKED	

ORIGINAL SURVEY	REVISIONS	DATE
NOTE BOOK	PLOTTED	BY
NO.	AREAS	
	CHECKED	

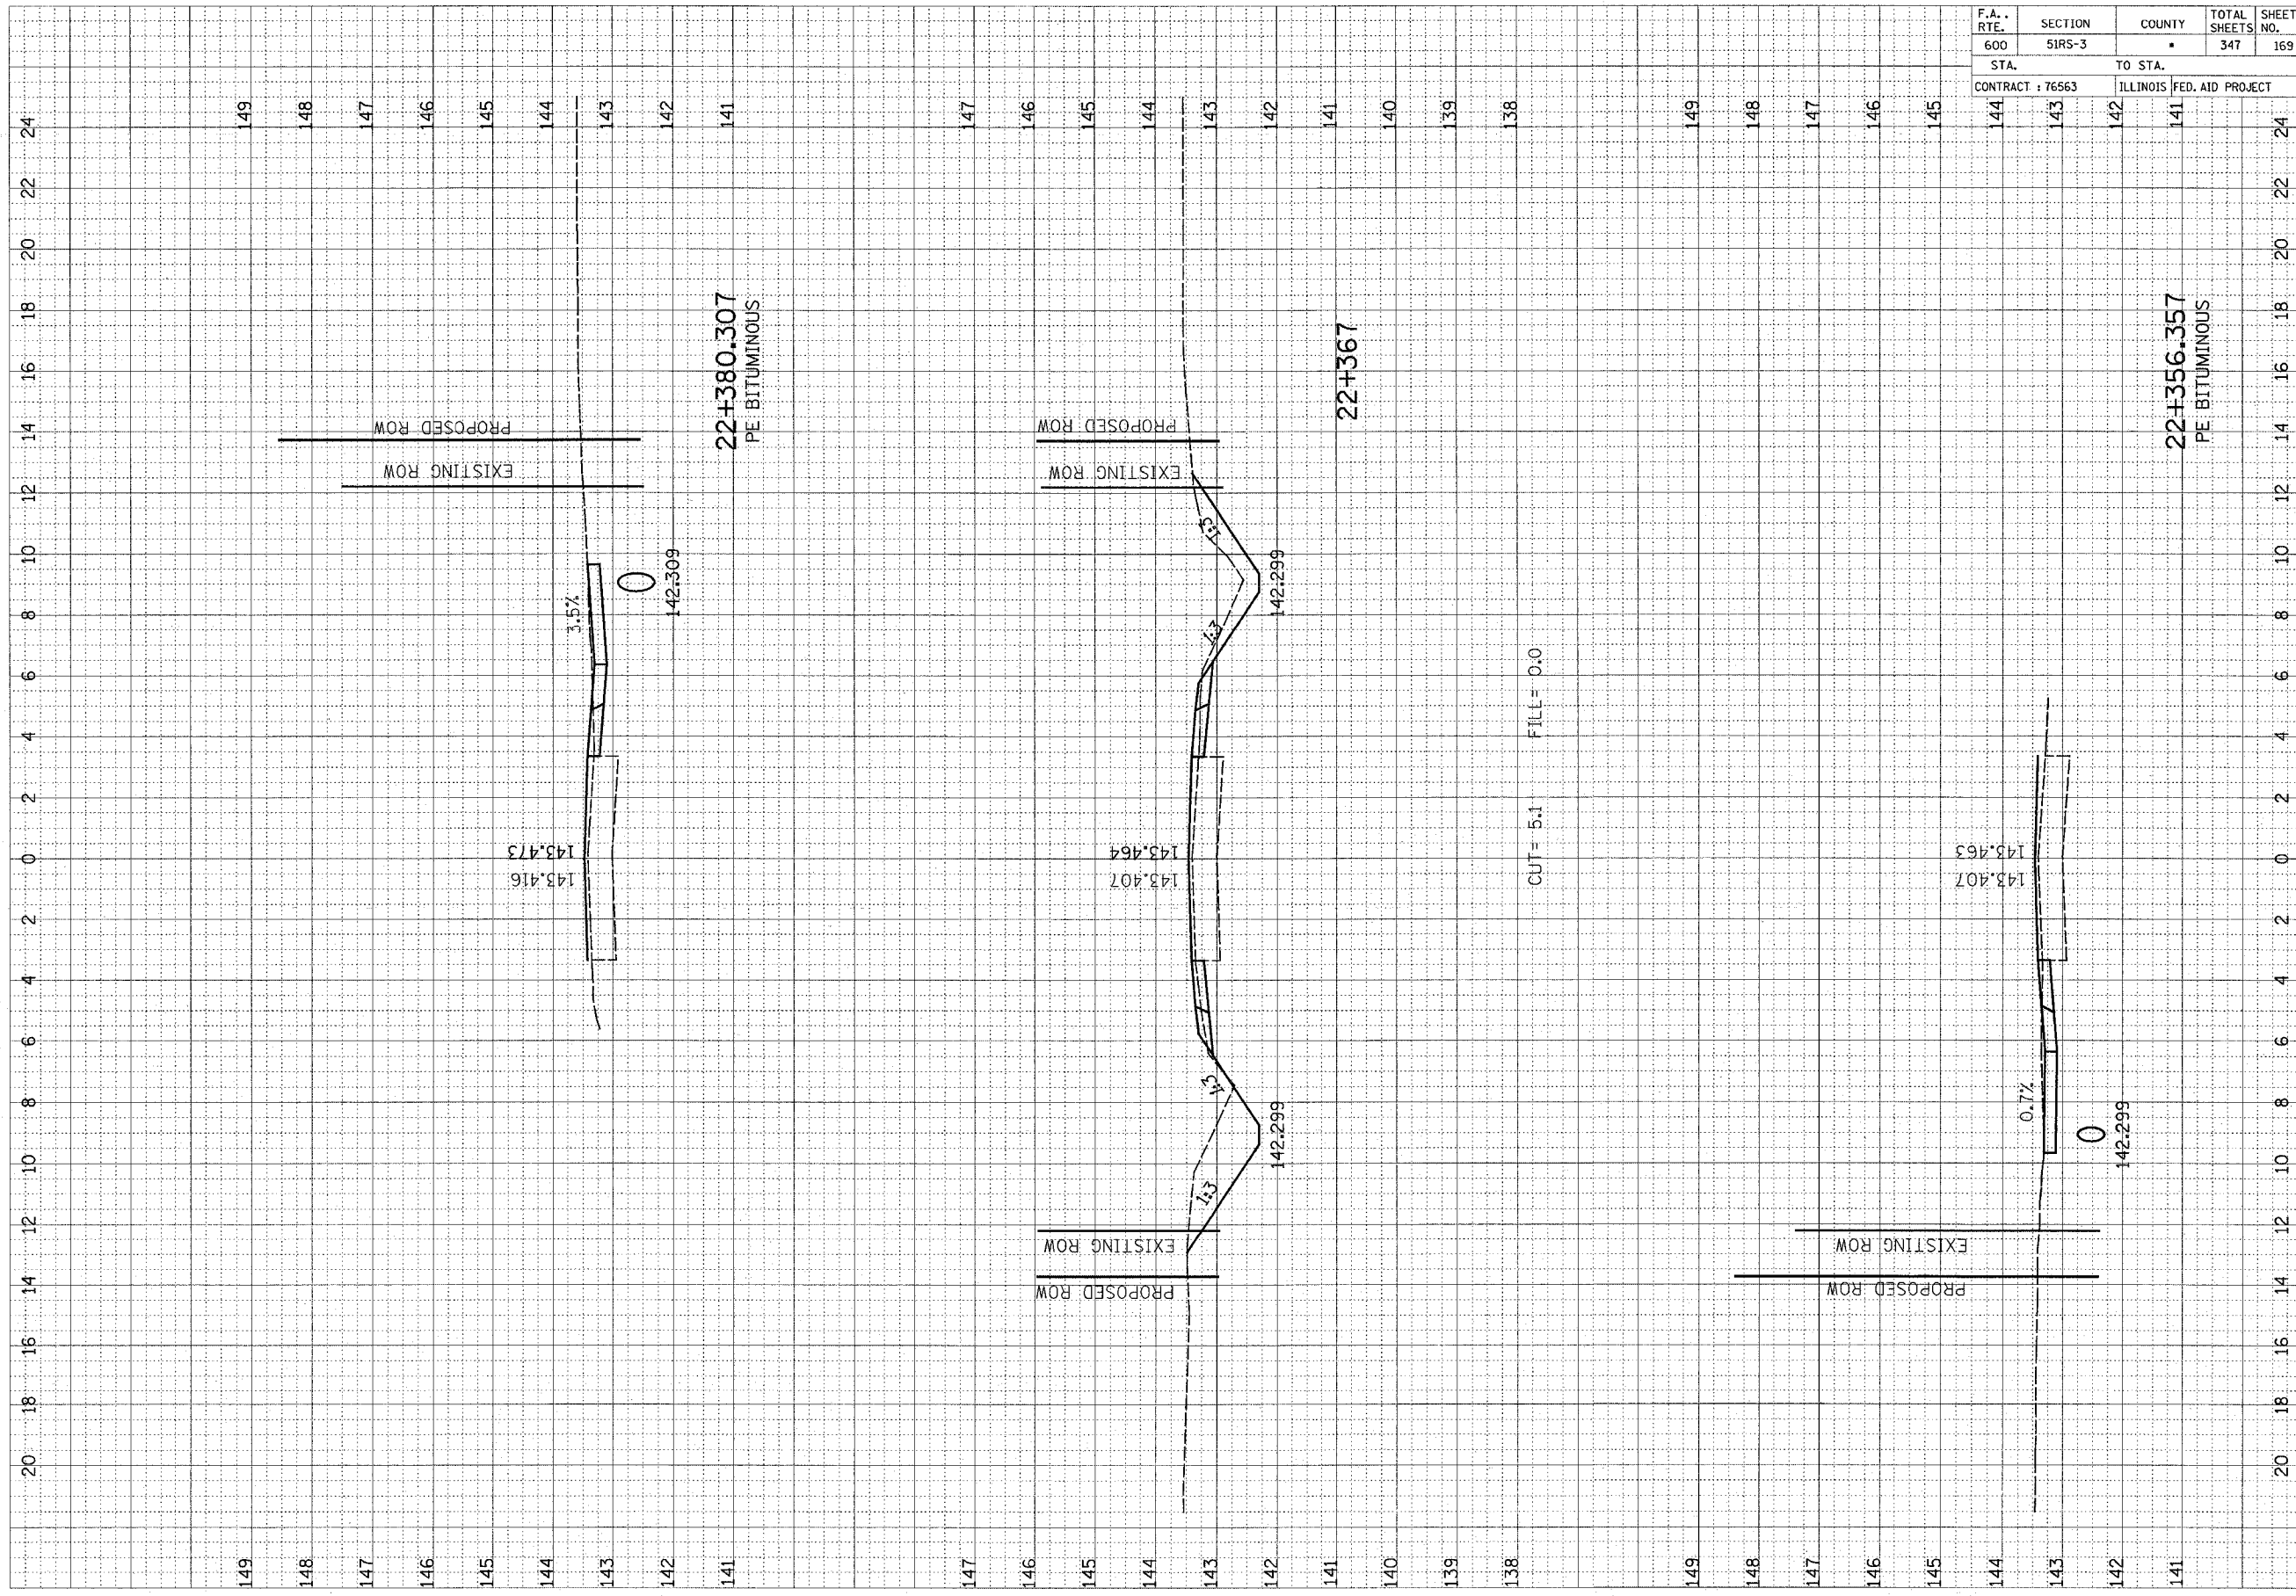

22+356.357  
PE BITUMINOUS

22+380.307  
PE BITUMINOUS

22+367

CUT= 5.1  
FILL= 0.0

143.407  
143.463

143.416  
143.473

143.407  
143.464

142.299

142.309

142.299

142.299

142.299